


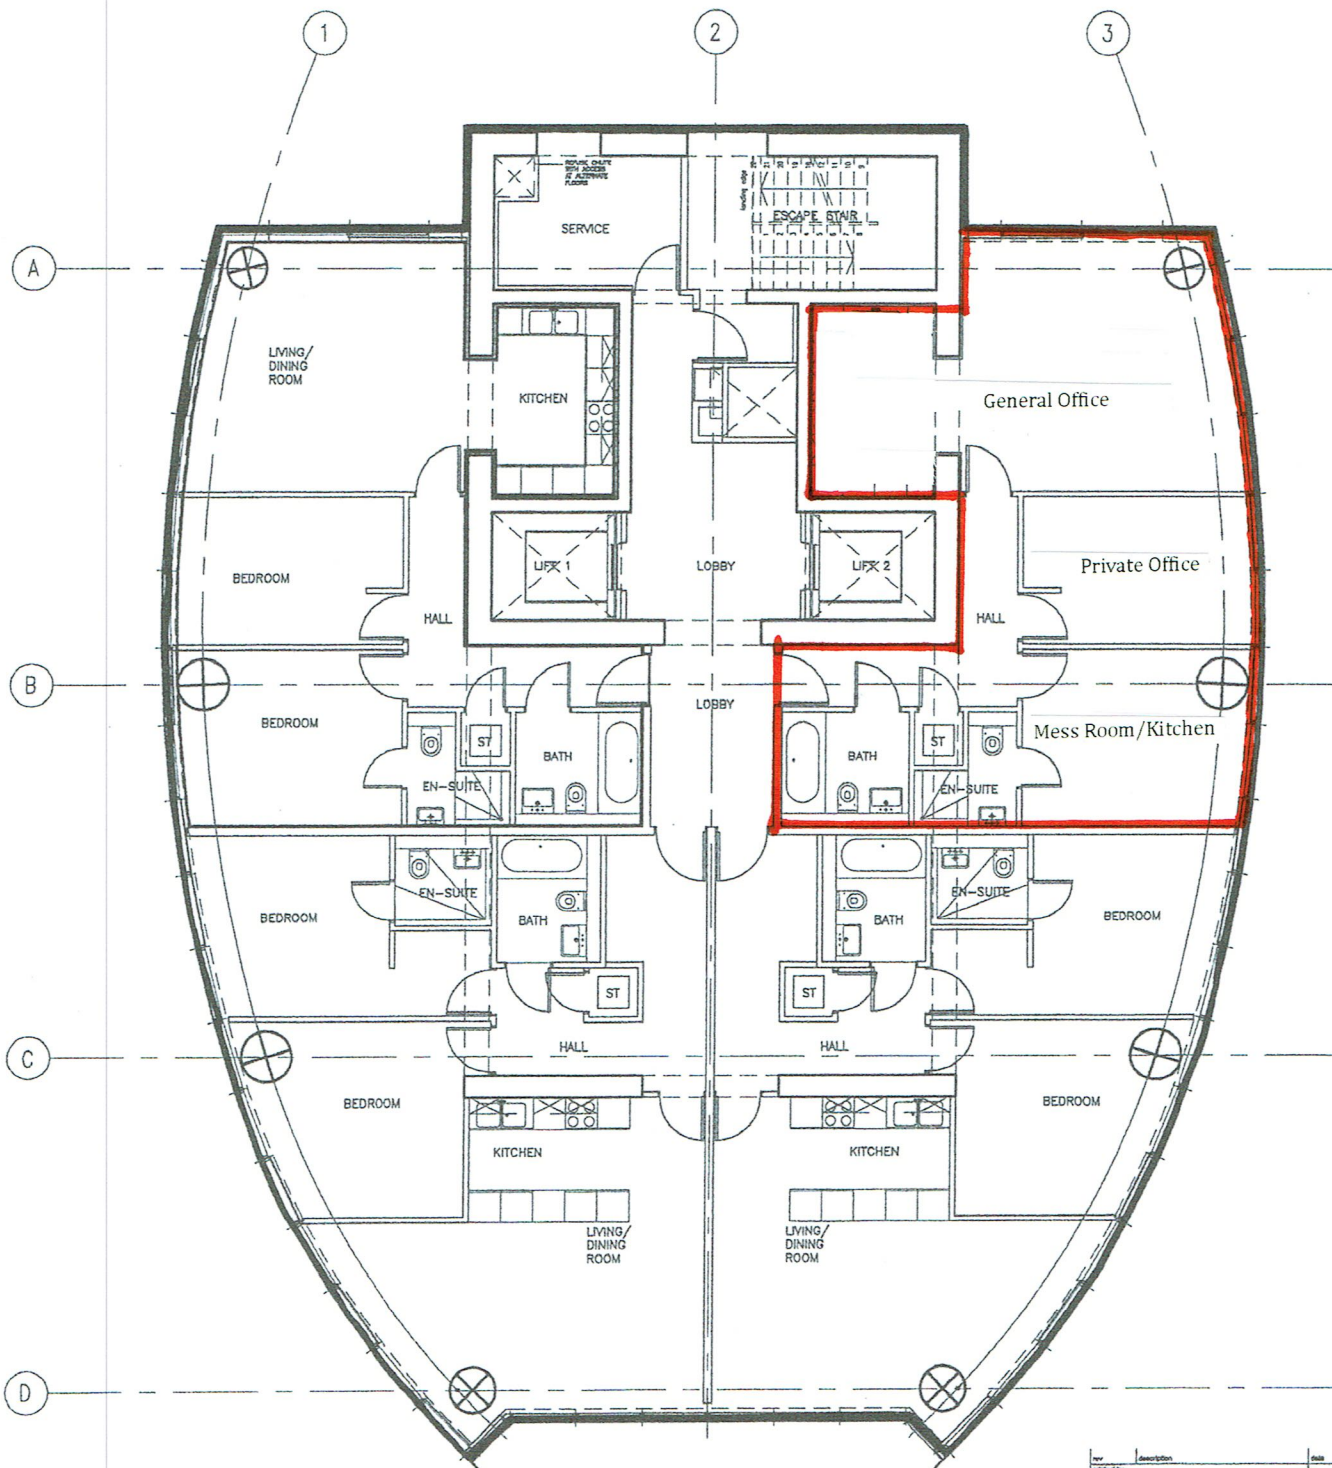

rev	description	date	on by	ap by
original by				
ga		17-05-04		GA

Aedas



client
BEETHAM ORGANISATION

5TH FLOOR

drawing number	rev	issue status
SALES 004		INFORMATION
This drawing is to be read in conjunction with all related drawings. Do not scale from this drawing. All dimensions must be checked and verified on site before commencing any work or producing any drawings. The contractor shall be notified immediately of any discrepancy. This drawing is copyright and remains the property of Aedas.		