


Amendments to latest layout Feb 16	A	JMW
④ Approved for construction ④ Approved for construction	Date	Drawn
<div data-bbox="319 2763 441 2884"> </div> <div data-bbox="231 2786 310 2870"> <p>Landscape Architecture Architecture 141 Pines Bl. Milling White Business Centre Ashton-under-Lyne Lancs OL14 7PB Tel: 0161-348 3765 E-mail: info@vervegroup.co.uk</p> </div>		
Project	MILL LANE, WEST DERBY	
Title	REDBURN HOMES LANCASHIRE	
LANDSCAPE PROPOSALS		

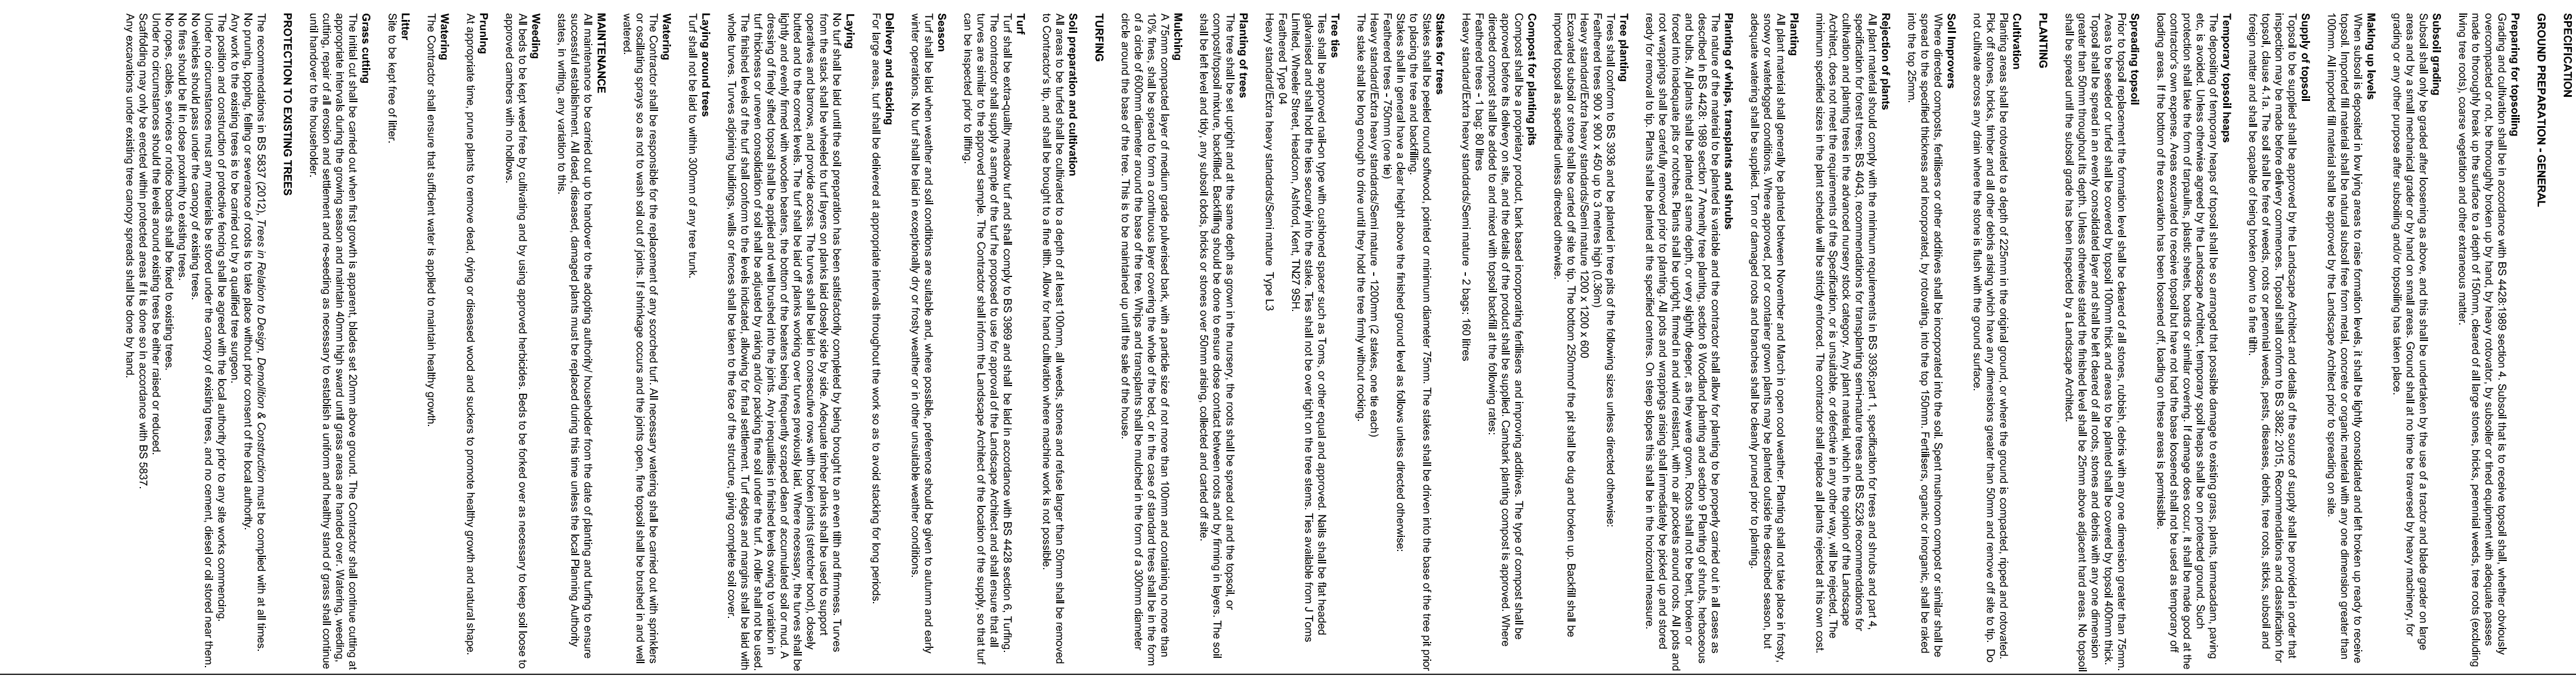

SPECIFICATION

GROUND PREPARATION - GENERAL