



DRAWINGS G5171.01.001A

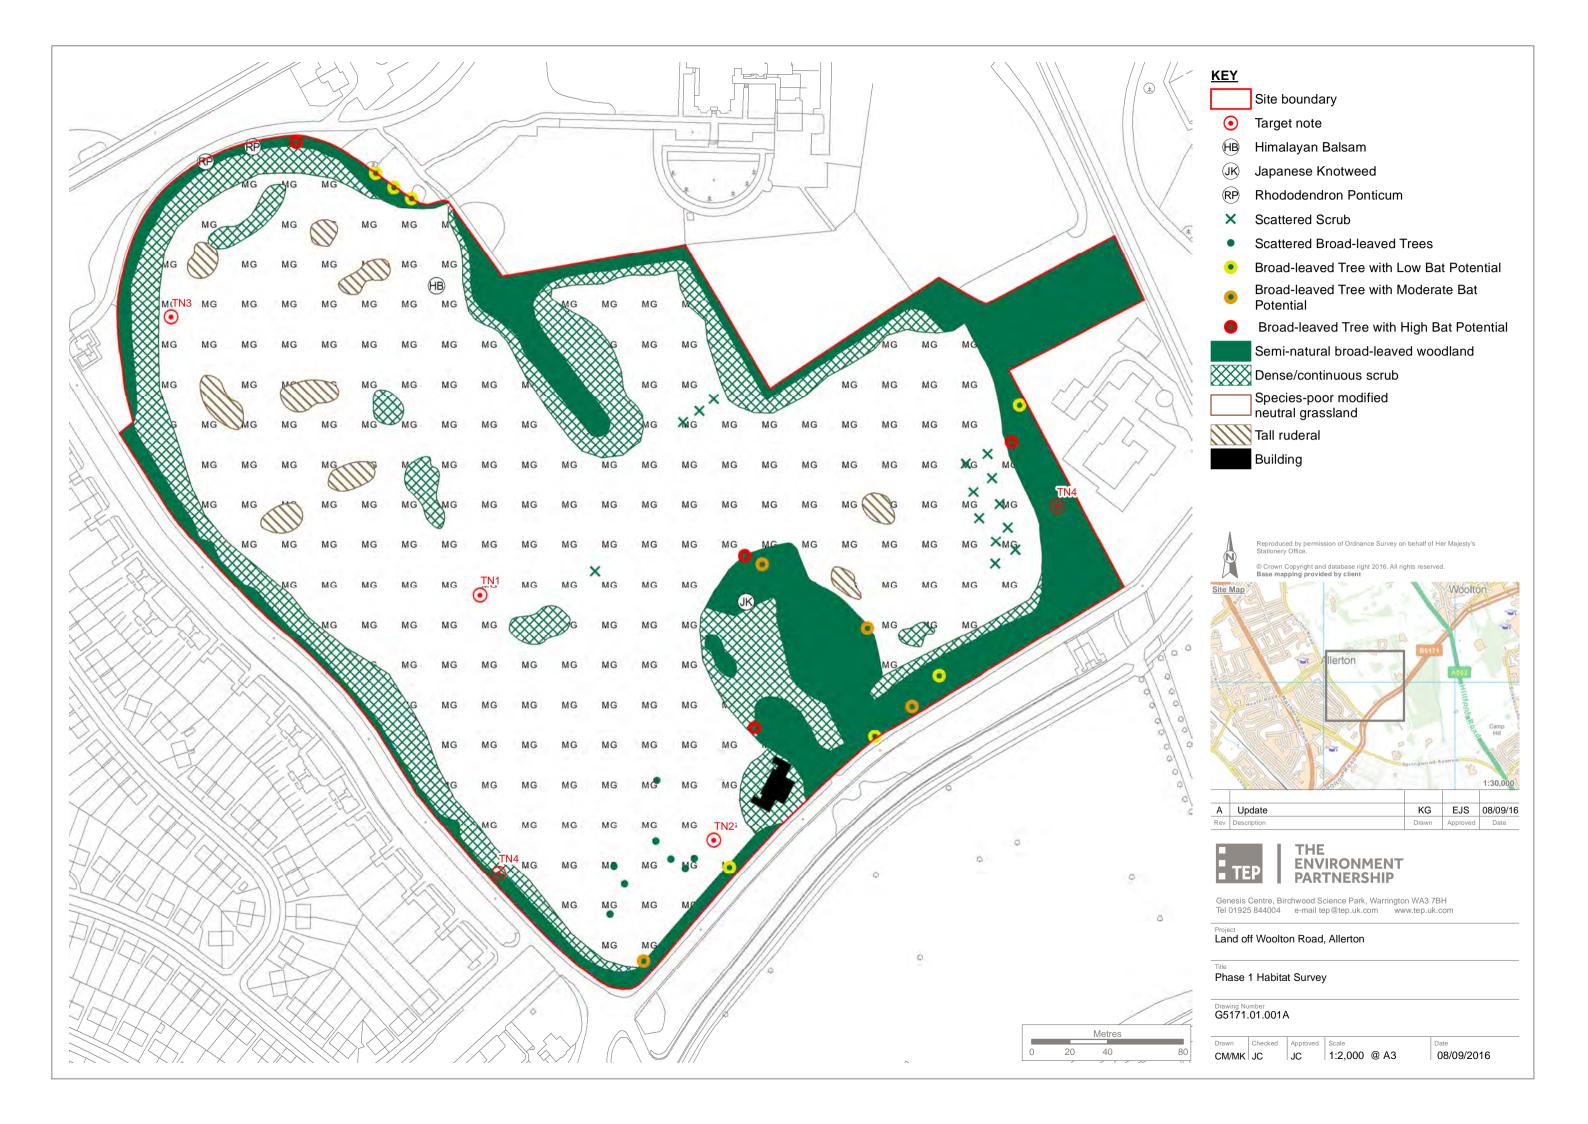



DRAWINGS Master Plan Rev B (Turleys)



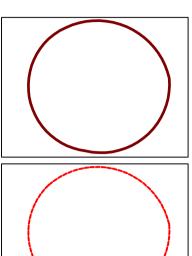

TREES REQUIRING REMOVAL DUE TO POOR CONDITION

TREES REQUIRING REMOVAL FOR DEVELOPMENT

Addition of trees 156-170 Amends to latest layout	12.09.16 15.04.16	ВА	MG FW
No dimension to be scaled from this drawing Copyright reserved	Date	Rev	Dwn
Co.	cote additions		

Landscape Architecture Arboriculture

1st Floor, Building2 Wharf Business Centre Lower Wharf Street Ashton-under-Lyne Lancs OL6 7PB

Tel: 0161-308 3765 E-mail: info@trevorbridge.co.uk

WOOLTON ROAD LIVERPOOL REDROW HOMES NW

OVERLAY OF TREE SURVEY AND MASTERPLAN SKETCH (REV B)

Date		Scale(s)	Dwg no	Rev
MAR 16		1:1000	4815.03	В
Dwn	Chkd	@ A1		
MG	DG			