



NOTES

- All dimensions and levels are to be checked on site.
- Any discrepancies are to be reported to the architect before any work commences.
- This drawing shall not be scaled to ascertain any dimensions. Work to figured dims only.
- This drawing shall not be reproduced without express written permission from AEW.
- Title overlay drawings and ownership boundaries are produced using all reasonable endeavours. AEW cannot be responsible for the accuracy or scale discrepancy of base plans supplied to them.
- All works are to be undertaken in accordance with Building Regulations and the latest British Standards.
- All proprietary materials and products are to be used strictly in accordance with the manufacturers recommendations.
- Drawing based on Pozzoni Architects's drawing titled Scotland Road site - Masterplan Extract.
- Scale for planning purposes only.
- Extent of McDonald's Demise Indicated:
- Application Boundary Indicated:

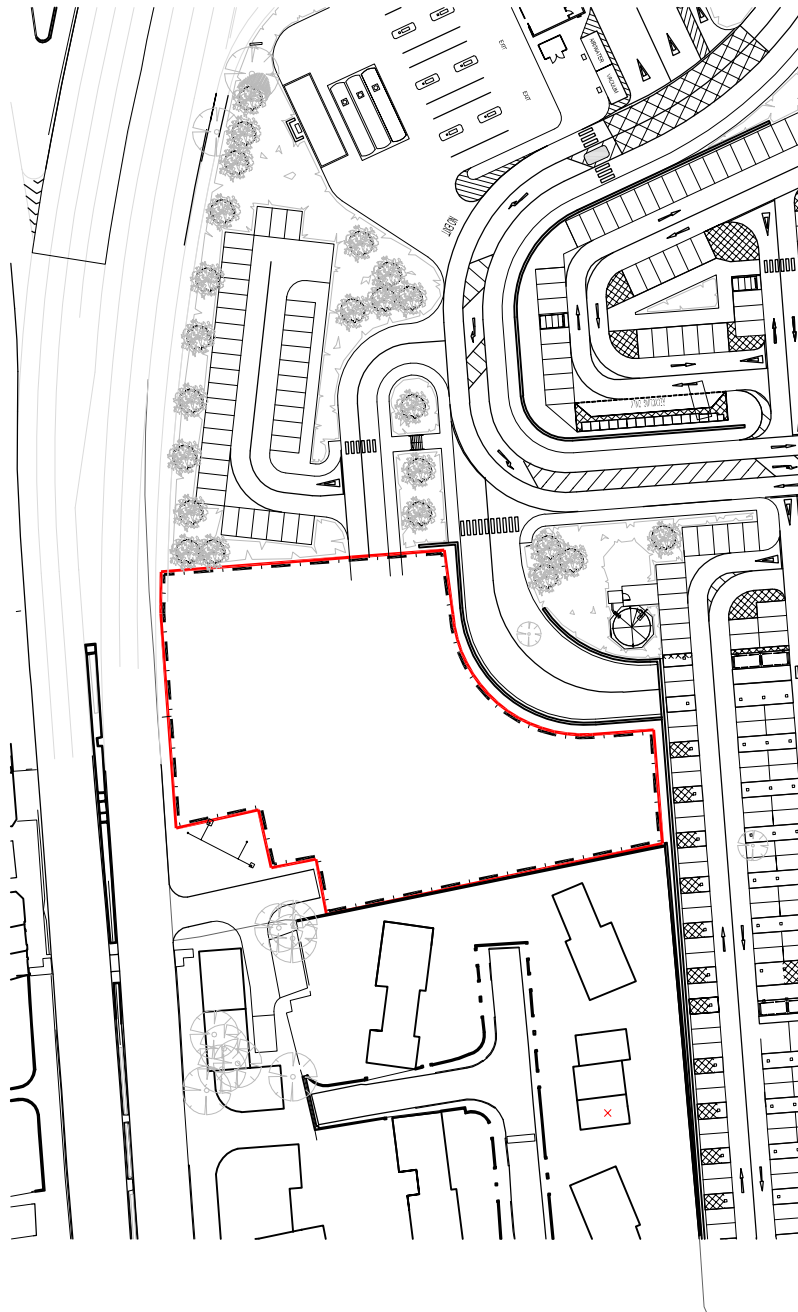

LOCATION PLAN
Scale @ 1:1250

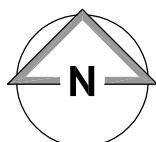

0 10 20 30 40 50m



Scale 1:1250

A	28.04.2015	XXX	JC
---	------------	-----	----

Sheet resized to A4 - base plan revised to show existing (not developer's masterplan)

REV	Date	Drawn by:-	Checked by:-
-----	------	------------	--------------

Status	Purpose of Issue
--------	------------------

S2	For Information
-----------	------------------------

drawing stage	PLANNING
---------------	-----------------

client	McDonald's Restaurants Ltd
--------	----------------------------

project	store
---------	-------

Great Homer Street Liverpool	8008
---------------------------------	------

drawing title	LOCATION PLAN
---------------	----------------------

date	24/09/2014	drawn	RC
------	------------	-------	----

scale@A4	1:1250	checked	JWC
----------	--------	---------	-----

5394_AEW_8008_0001

2014/0

AEW ARCHITECTS AND DESIGNERS LTD
MANCHESTER M2 1AB TEL 01 2144370 FAX 0161 2144371

