



ELEVATION - A

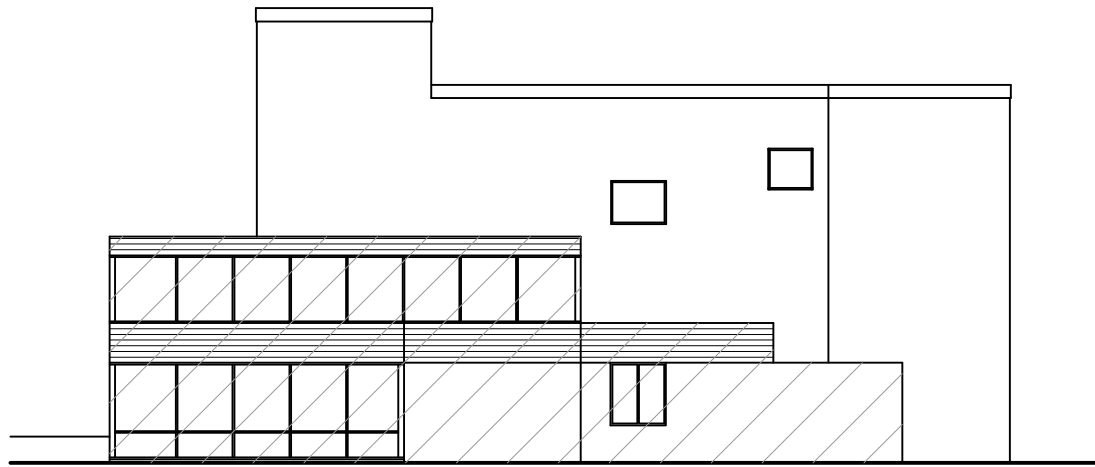

ELEVATION - B




ELEVATION - C

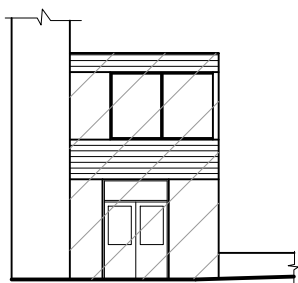


ELEVATION - D

HATCH INDICATES LOCATION OF DEMOLITION


ELEVATIONS AS EXISTING 1:200

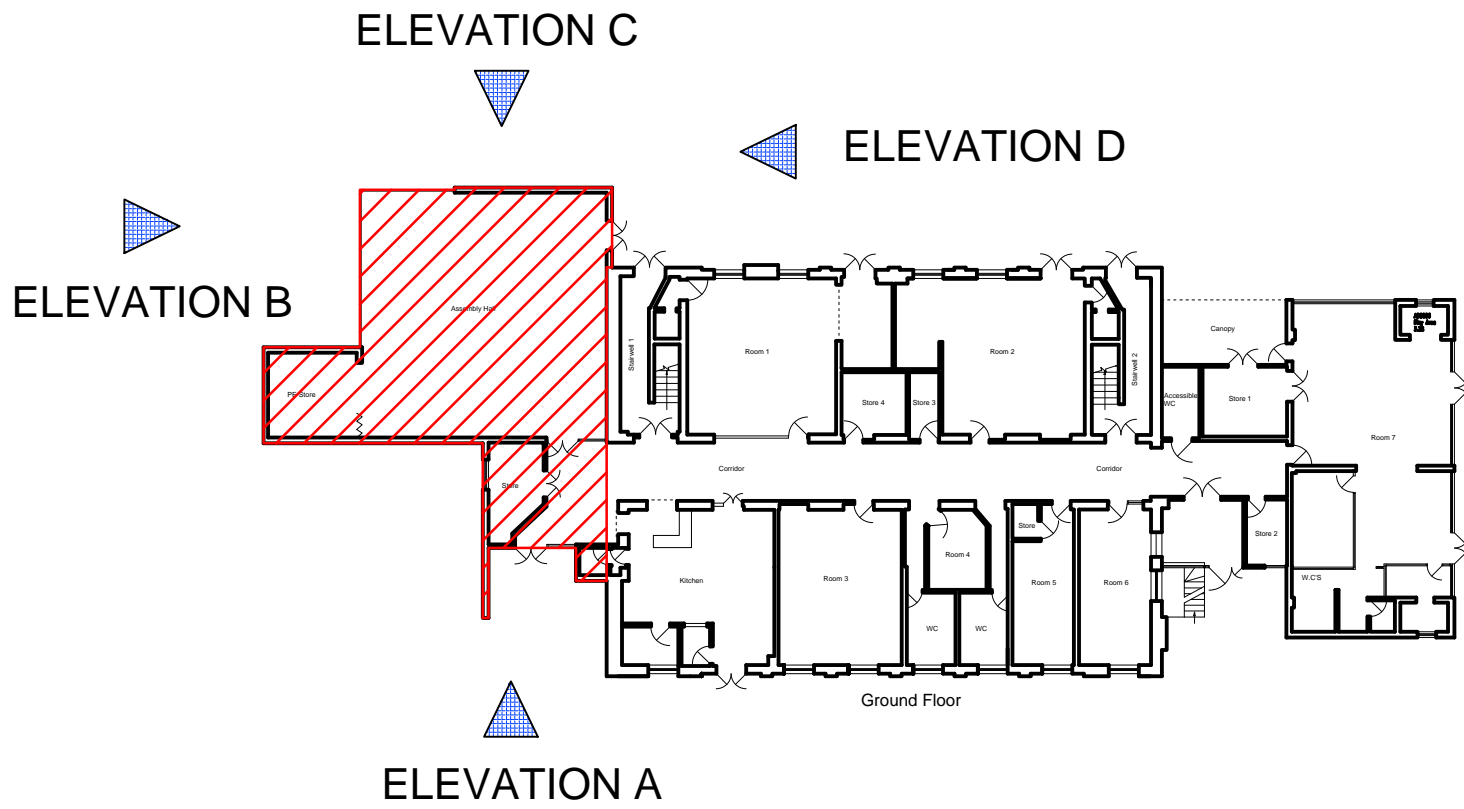

NTS

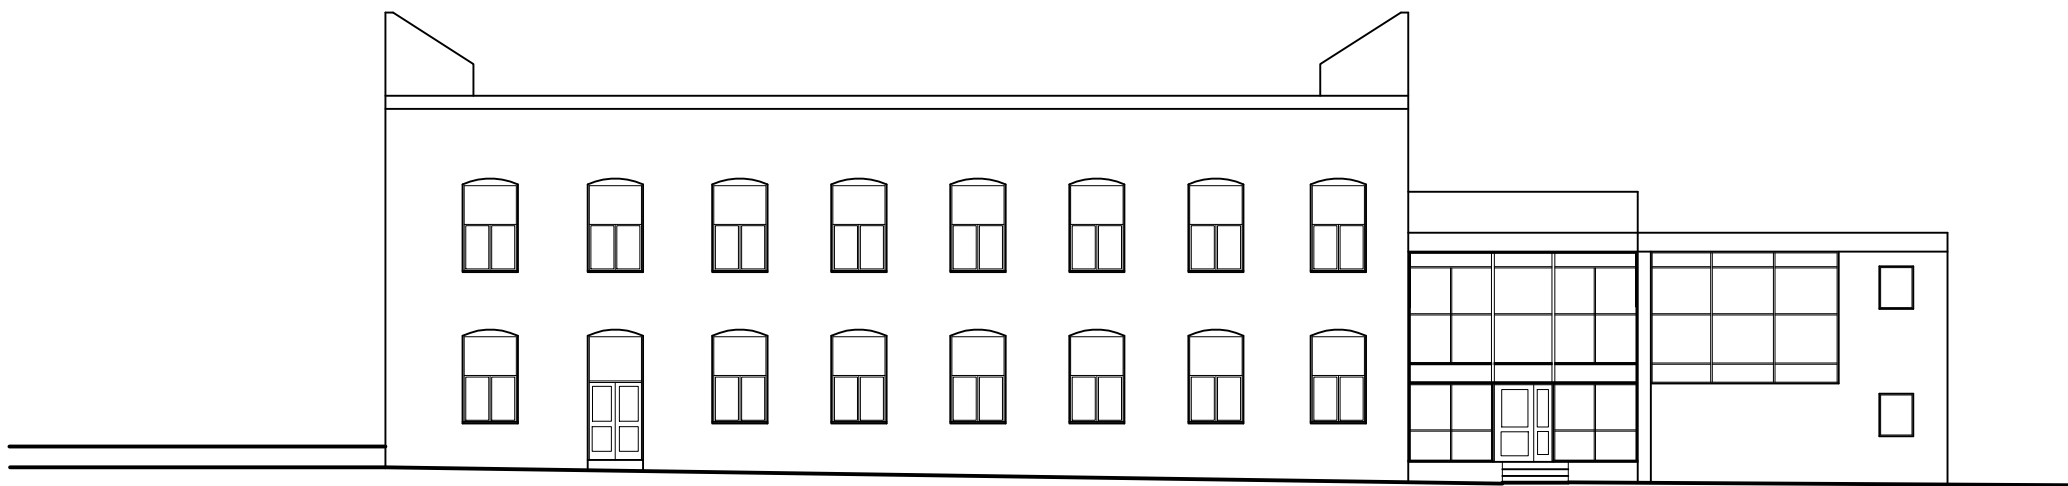

ELEVATION - A

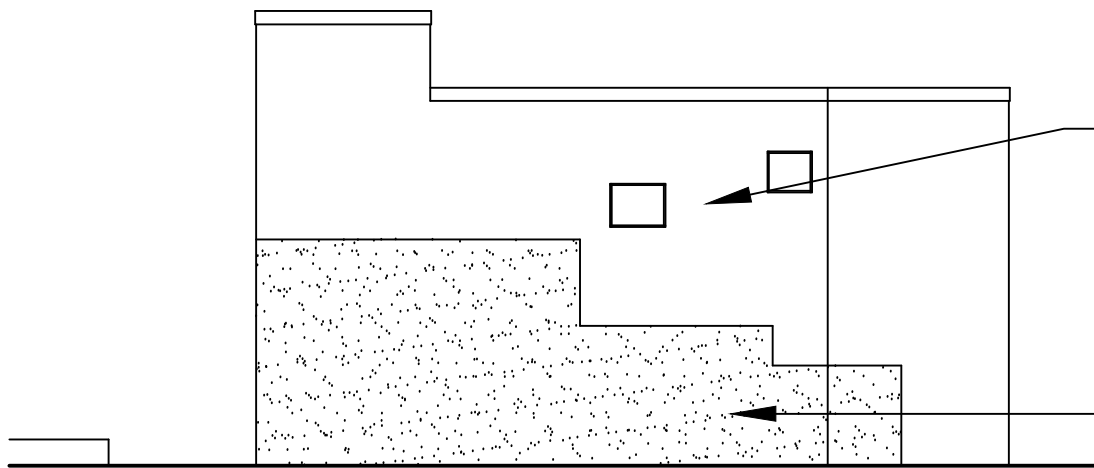


ELEVATION - B

Replace fire damaged window frame with white upvc double glazed unit.

Following demolition infill former openings & apply a smooth finish sand/ cement render to the gable wall to match the existing. Make good & replace fire damaged render.




ELEVATION - C

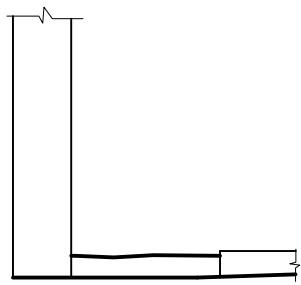

ELEVATION - D

ELEVATIONS AS PROPOSED 1:200

Rev	Amendments	Date		
<div><p>PROPERTY AND CONSTRUCTION CONSULTANTS Claire Court Oriol Road Bootle Liverpool L20 7AD</p><p>Tel No: (0151) 944 2030 Fax No: (0151) 944 1625 E-mail: cs@cunliffesurveyors.co.uk</p></div>		Client West Everton Community Council		
		Drawing Title Elevations As Existing And Proposed		
		Drawn	Date	Checked
		Project Title Community Building Fire Reinstatement & Refurbishment Works	MOK	Nov 15
		SCALE	1:200 @ A1	
DWG No.	5613-03			