



Sketch 1 - Swept path of a 16.5m articulated vehicle servicing unit 37

Scale 1:500

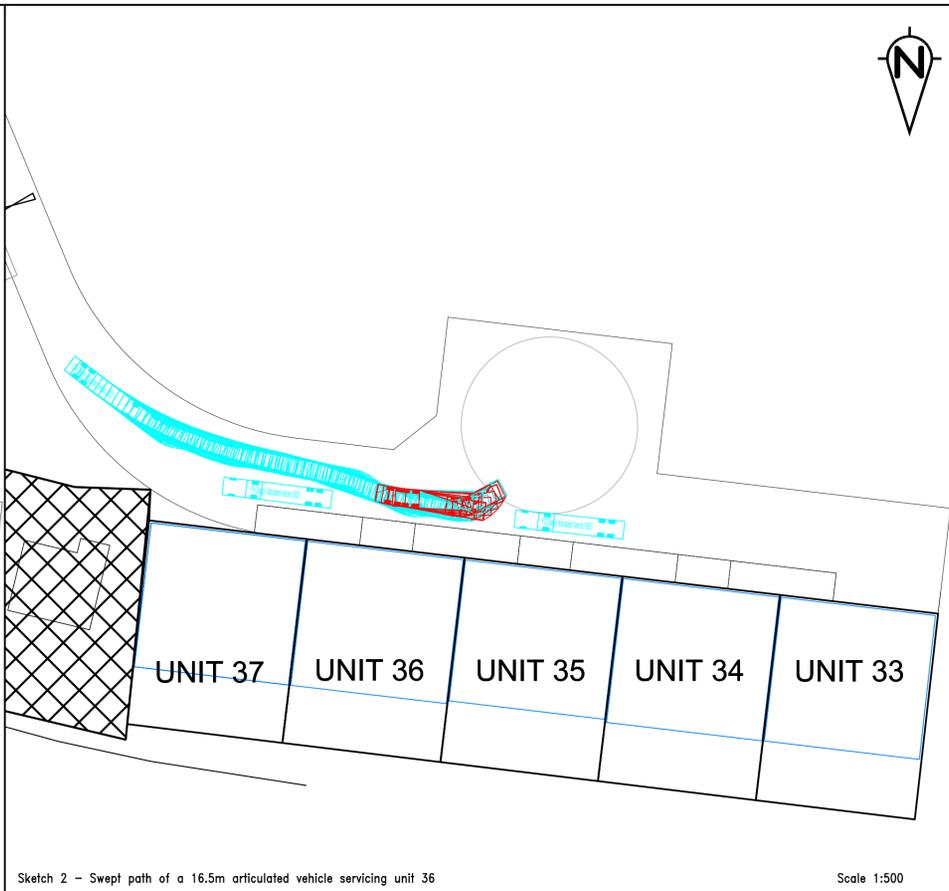


Sketch 2 - Swept path of a 16.5m articulated vehicle servicing unit 36

Scale 1:500

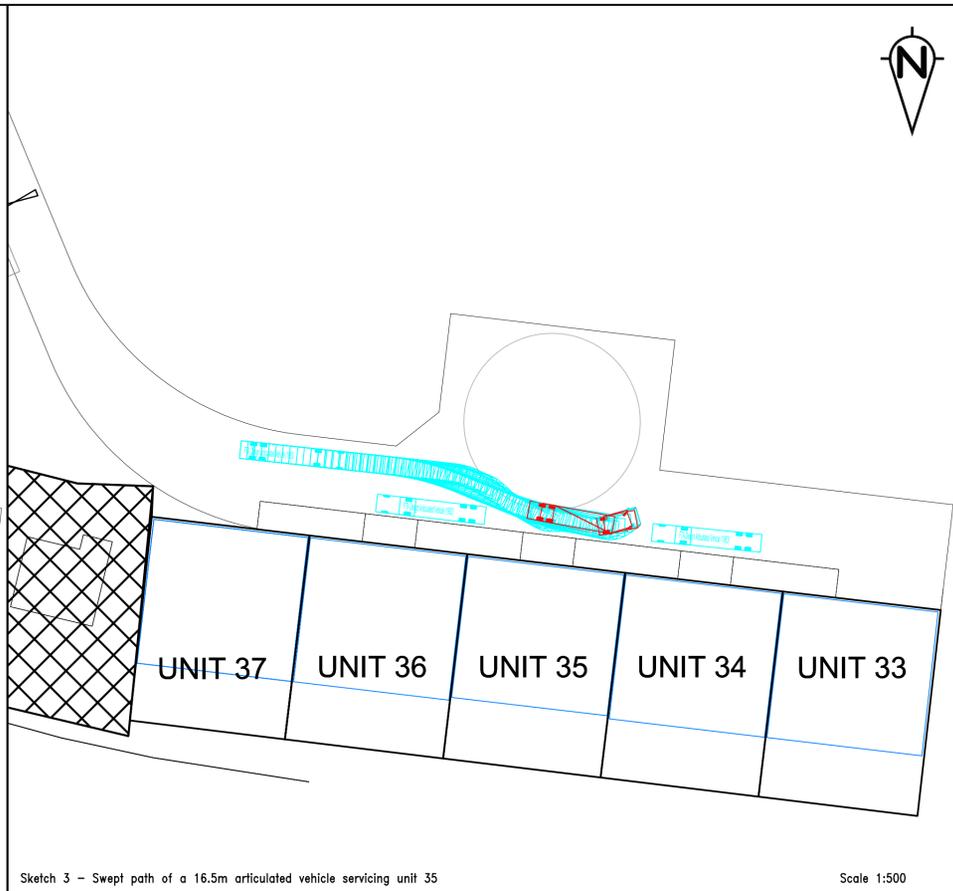


Sketch 3 - Swept path of a 16.5m articulated vehicle servicing unit 35

Scale 1:500

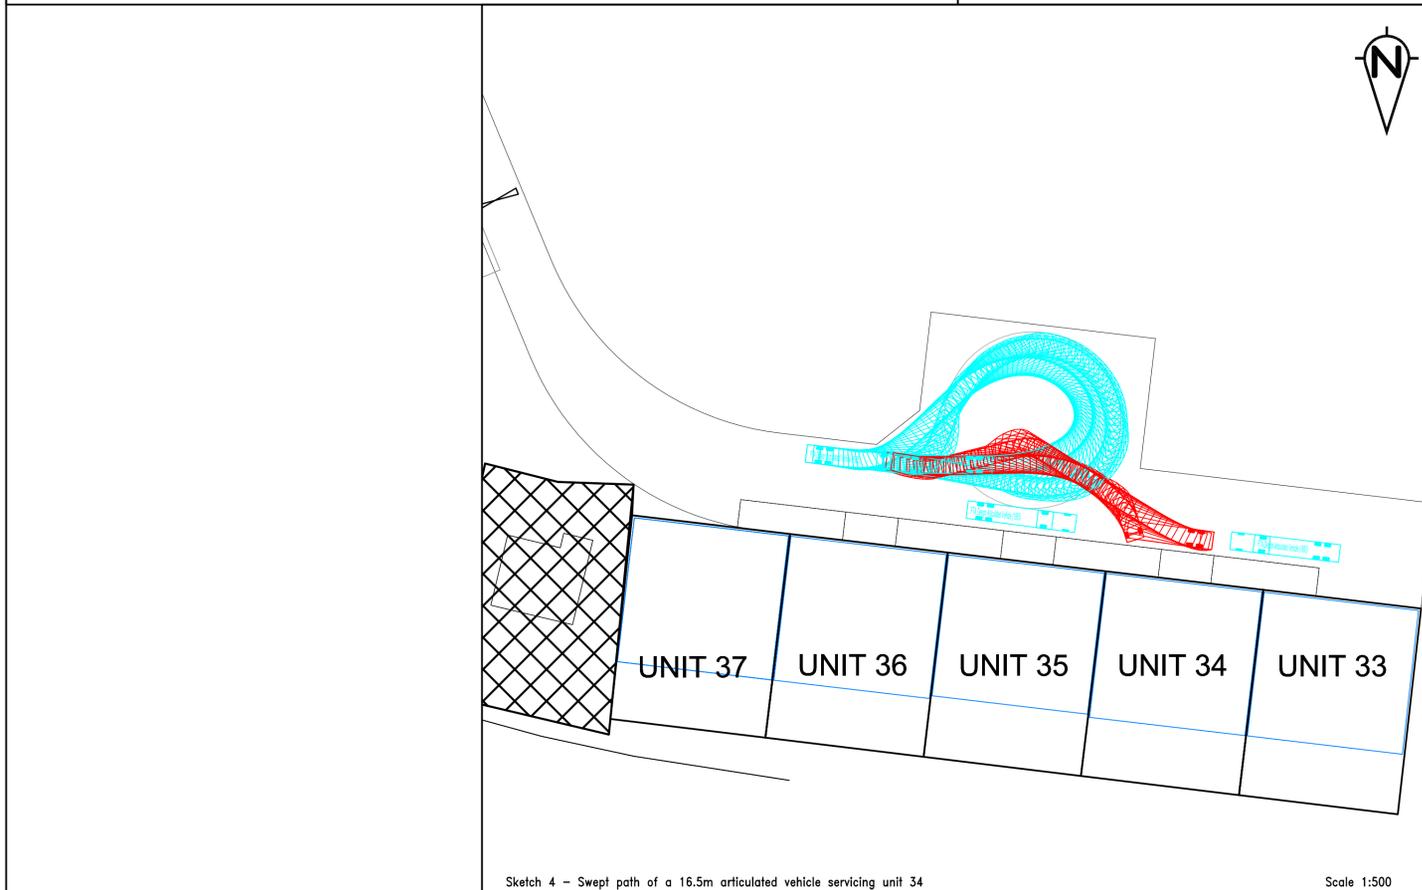

Sketch 4 - Swept path of a 16.5m articulated vehicle servicing unit 34

Scale 1:500

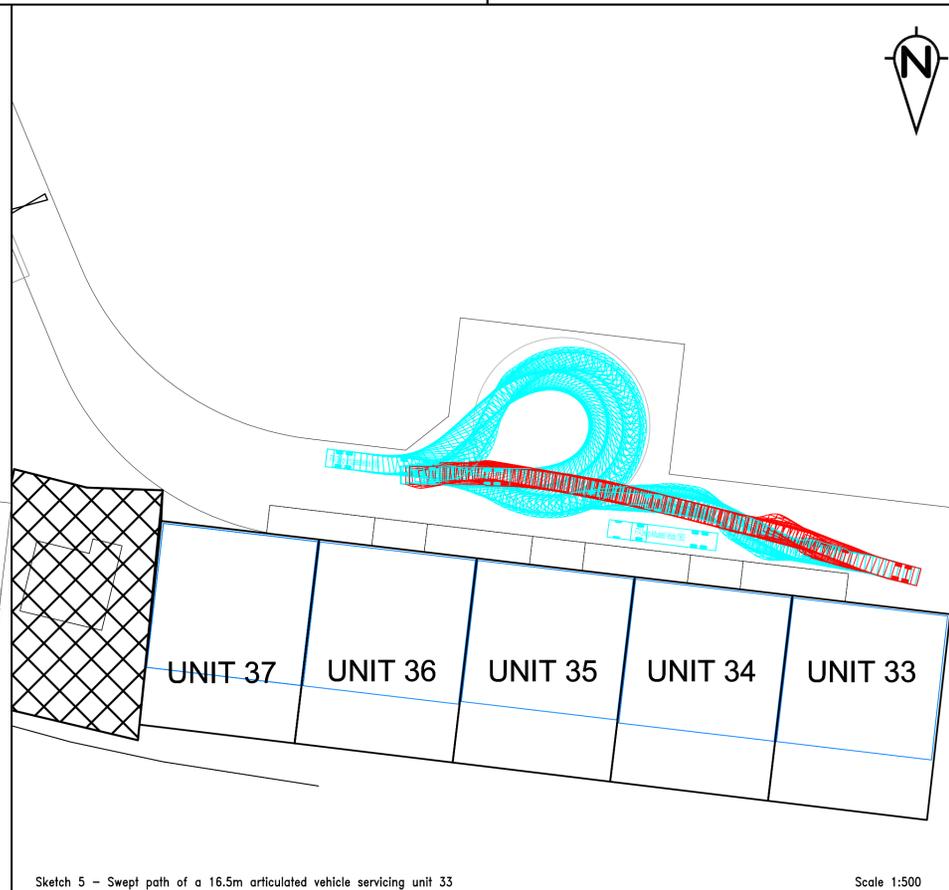

Sketch 5 - Swept path of a 16.5m articulated vehicle servicing unit 33

Scale 1:500



Client

Derwent Holdings Ltd

Project Title

Edge Lane, Liverpool

Drawing Title

Units 33 to 37
Swept Path Analysis
of a FTA Design Articulated Vehicle

Rev

Amendment

Drawn

Date

Checked

Scale

As Shown

Drawing Size

A1

Date

30/09/2010



Drawn By

JB

Checked By

DN

Approved By

DN

Drawing Number

5796-SK017

Rev