


D. ---- / 00--

LIGHT LIGHT LIGHT TILE

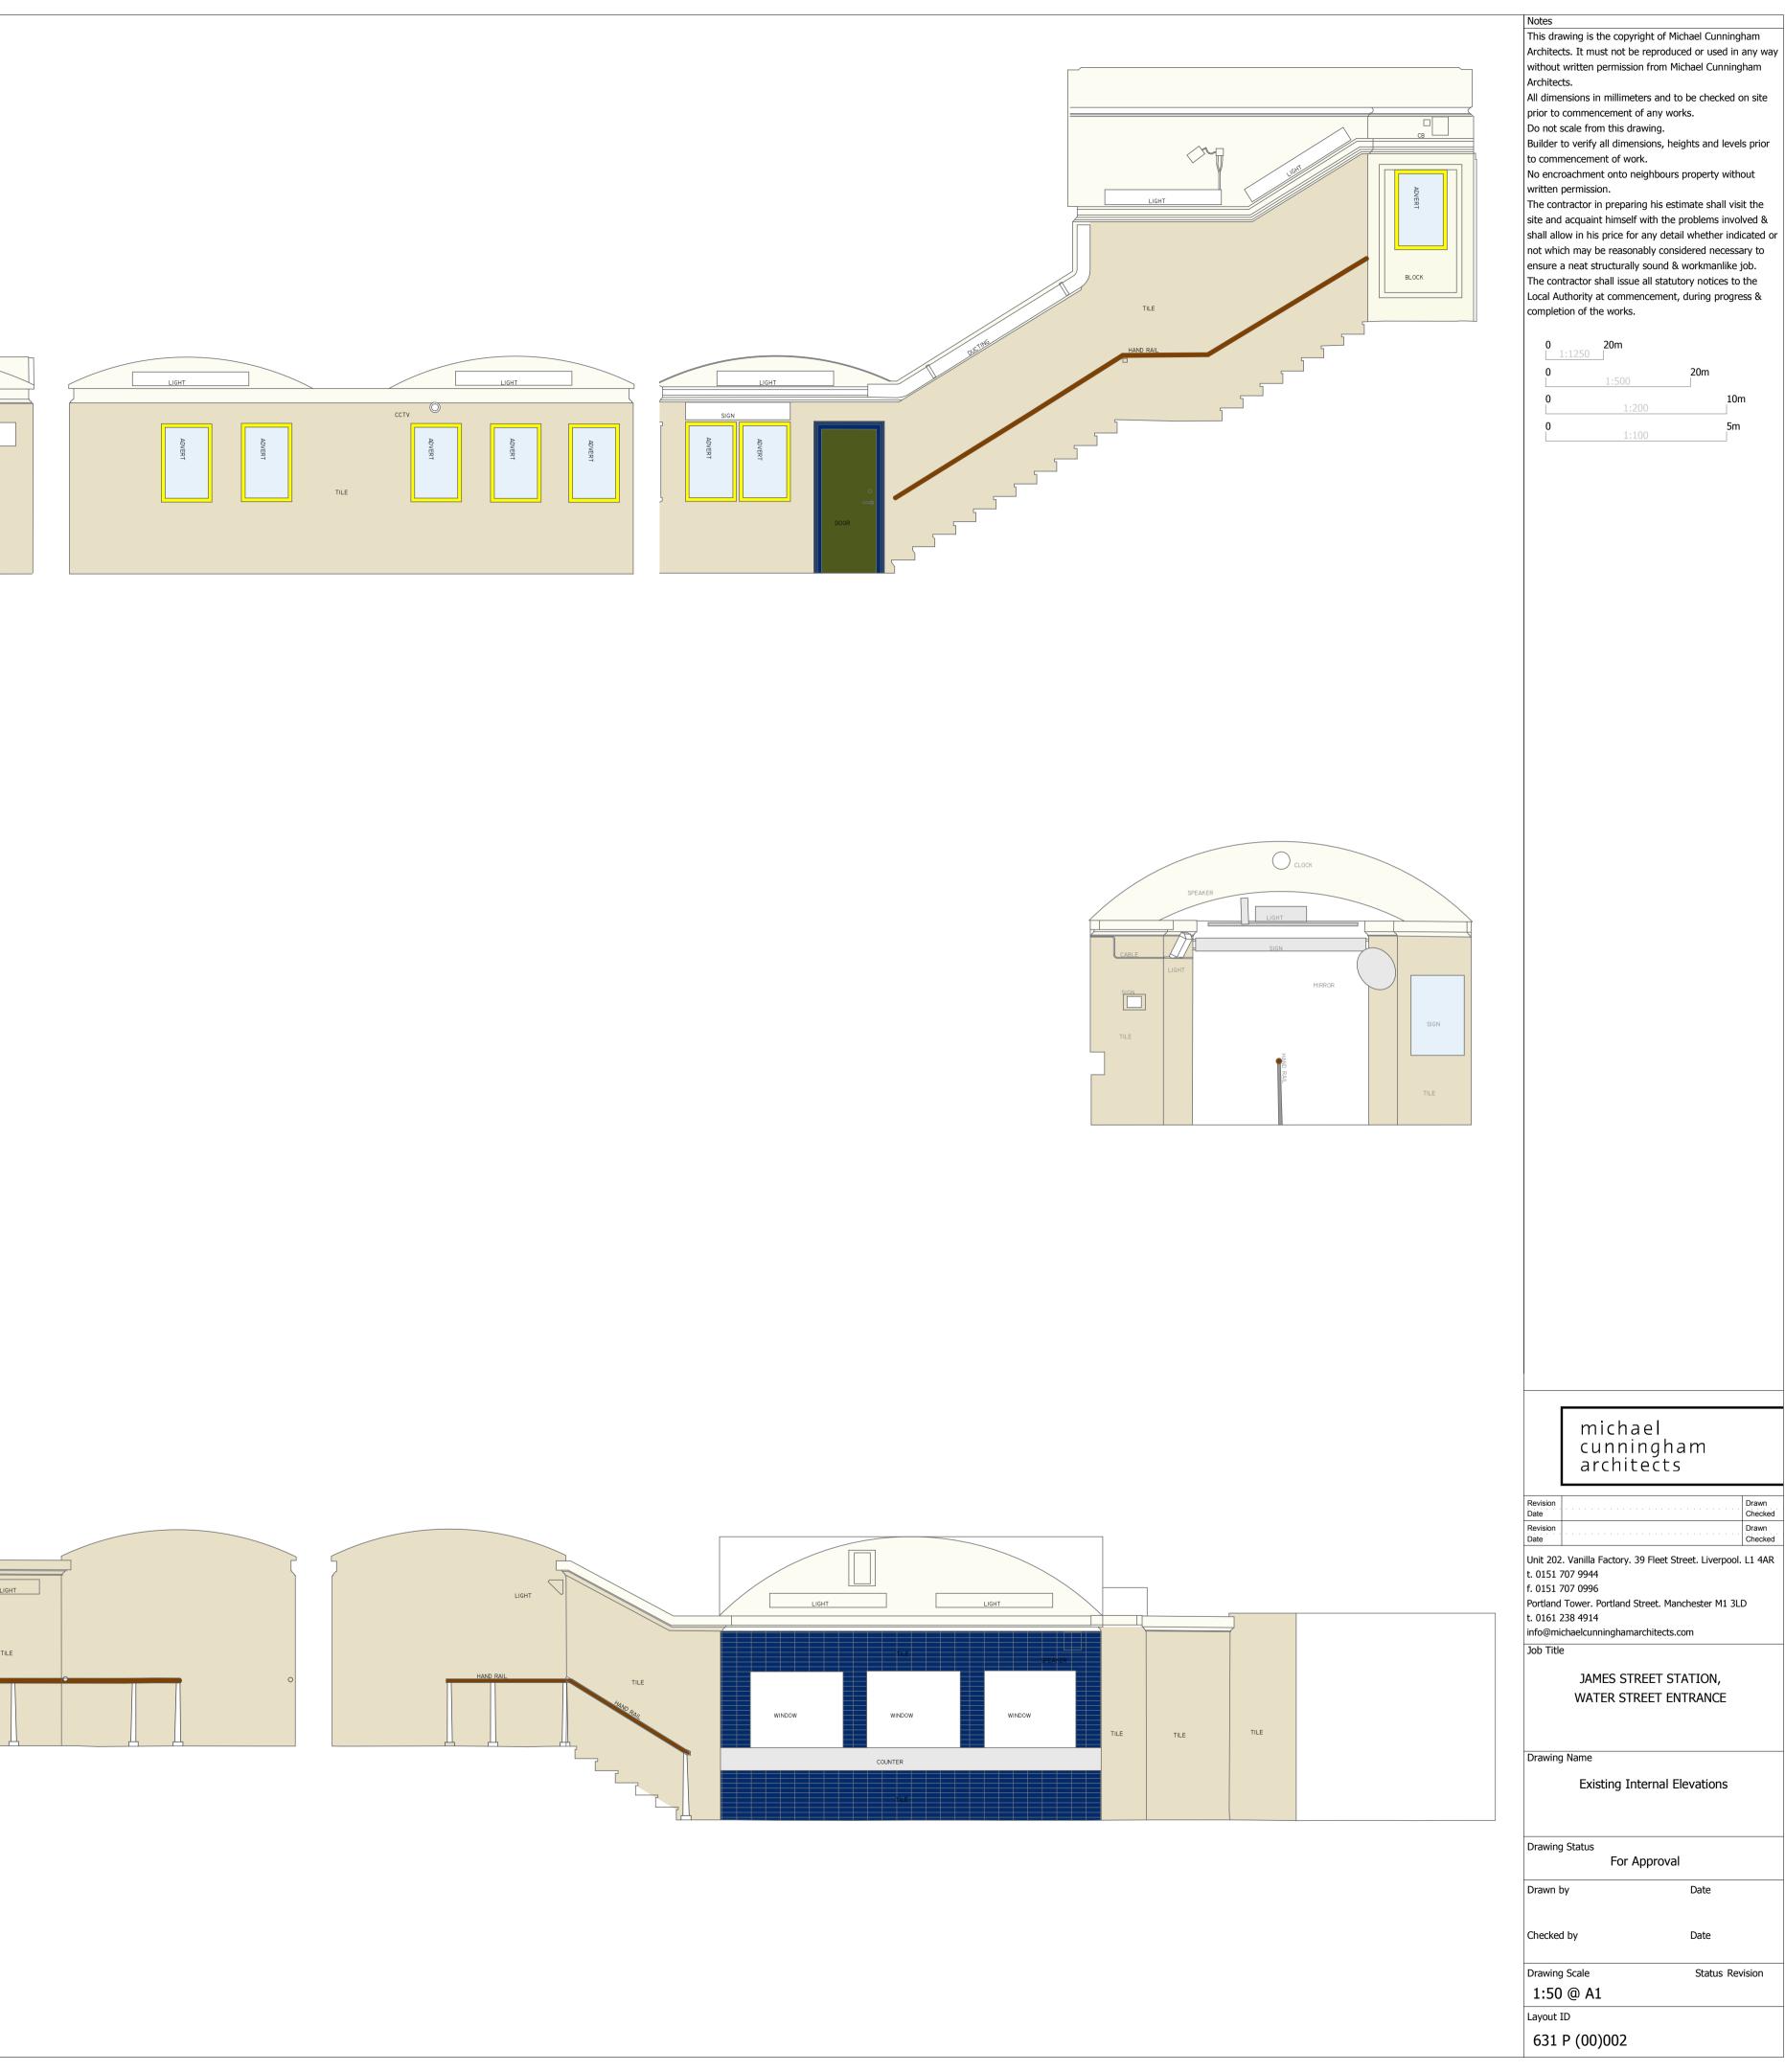

Drawn Checked Drawn Checked