


Notes:


- This drawing is copyright.
- Do not scale dimensions from this drawing.
- This drawing is to be read in conjunction with all other relevant drawings.
- All discrepancies on this drawing are to be reported to the architect.
- Do not modify any element of this drawing.
- Use drawing only for purpose(s) issued.

North Sign / Key Plan


The following external model files are included within this drawing:

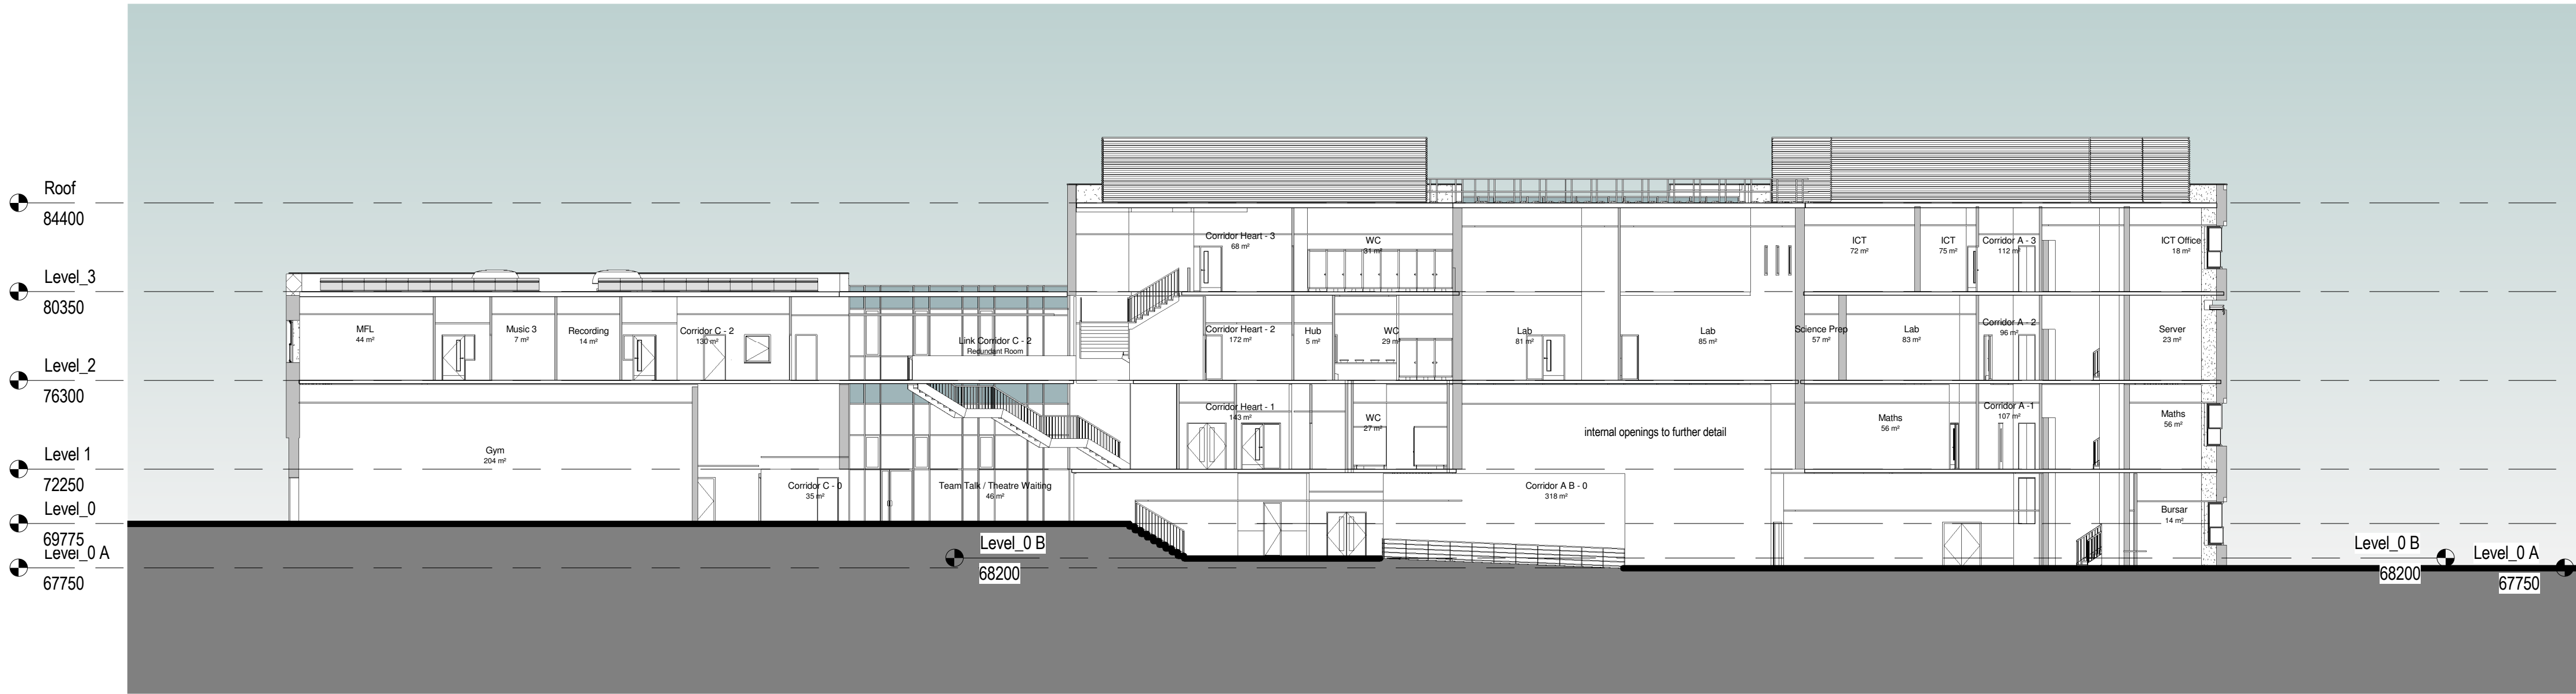

1 Section 1
1 : 200

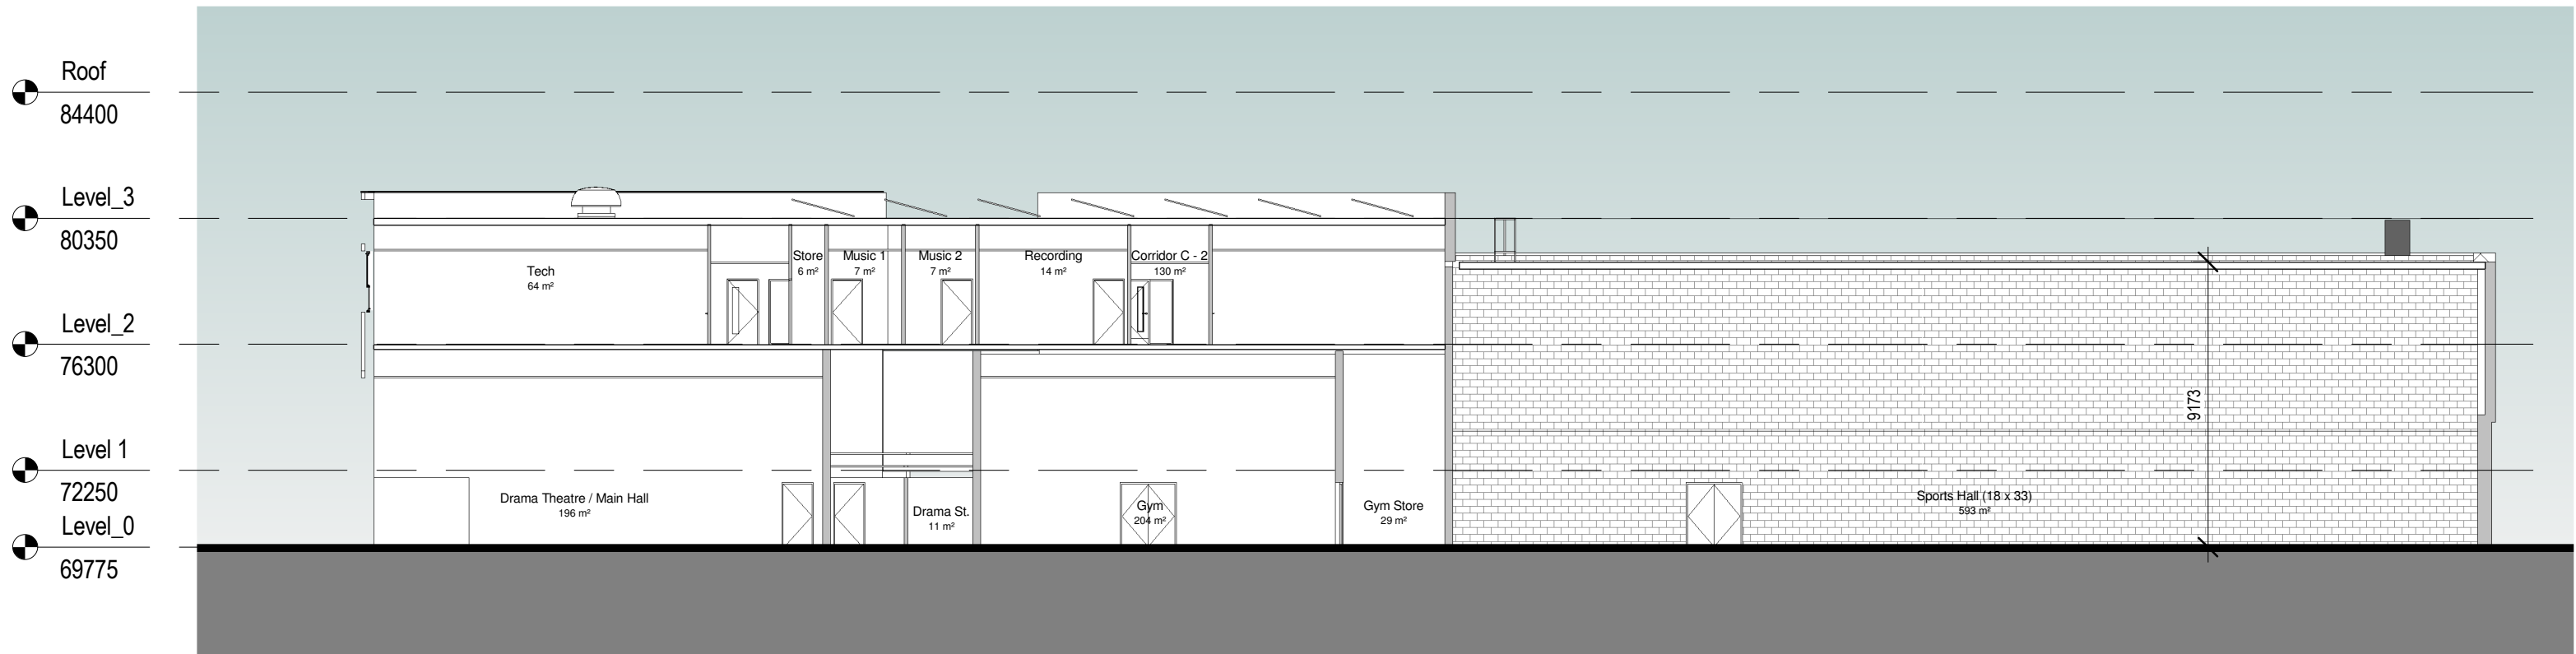

2 Section 2
1 : 200

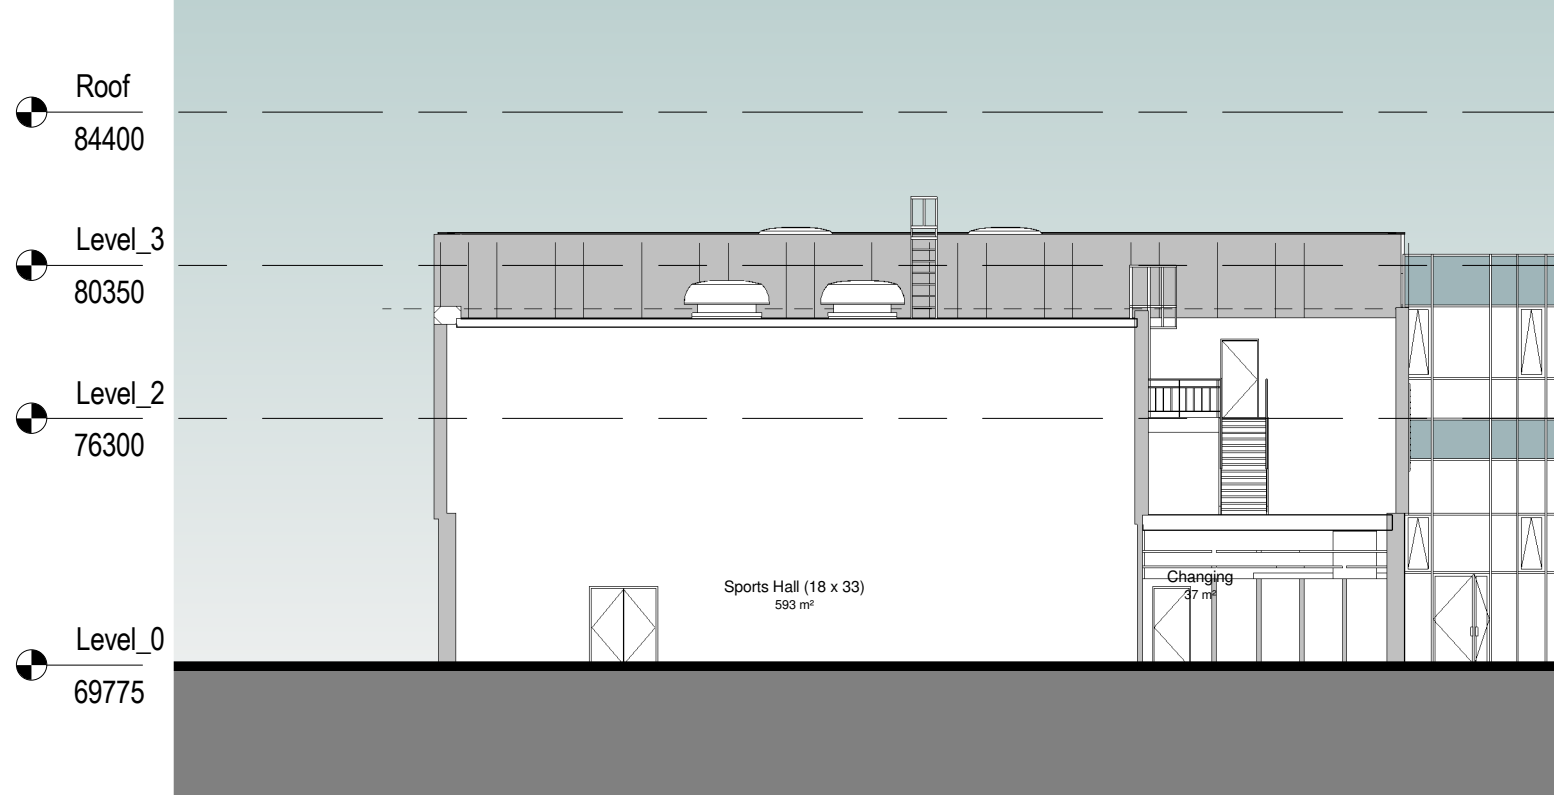

3 Section 3
1 : 200

Rev	Date	Revision Notes	Dn	Rv
B	26.02.15	Amendments made to co-ordinate with engineering.	LE	
A	23.12.14	Re-submitted to planning.	LE	
		Issued for Planning		

Client
LCC / Kier Northern
Construction

Intelligence
Buildings
Infrastructure
www.ibigroup.com

Project
St. Julie's Catholic High School

Drawing Title
Proposed GA Sections

Job Number 6629	Drawing Originated Date 01.12.14.	PAS 1192 Status Code
Scale@A1 As indicated	Purpose Planning	
Drawing Number SE(20)10	Revision B	