


GROUND FLOOR
(existing)



REAR ELEVATION
(proposed)

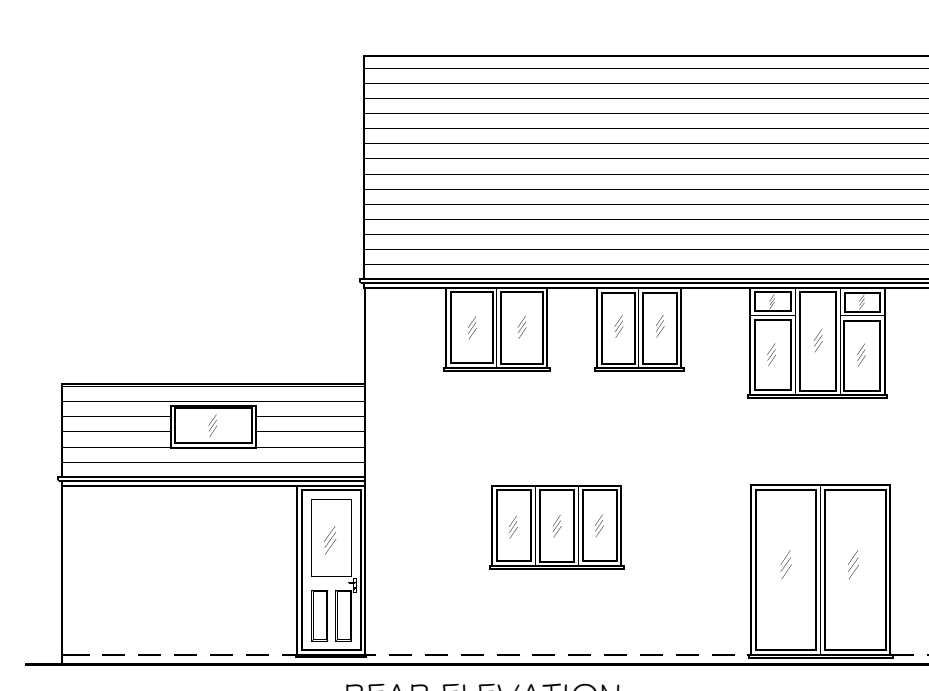

REAR ELEVATION
(existing)

PROJECT

Single storey extension to side of dwelling and enlarged access at:

7 School Way, Speke, Liverpool, L24 1UH


TITLE

existing floor plan & rear elevations


SCALE:

1:50 & 1:100


ref: SG5W/16 - A

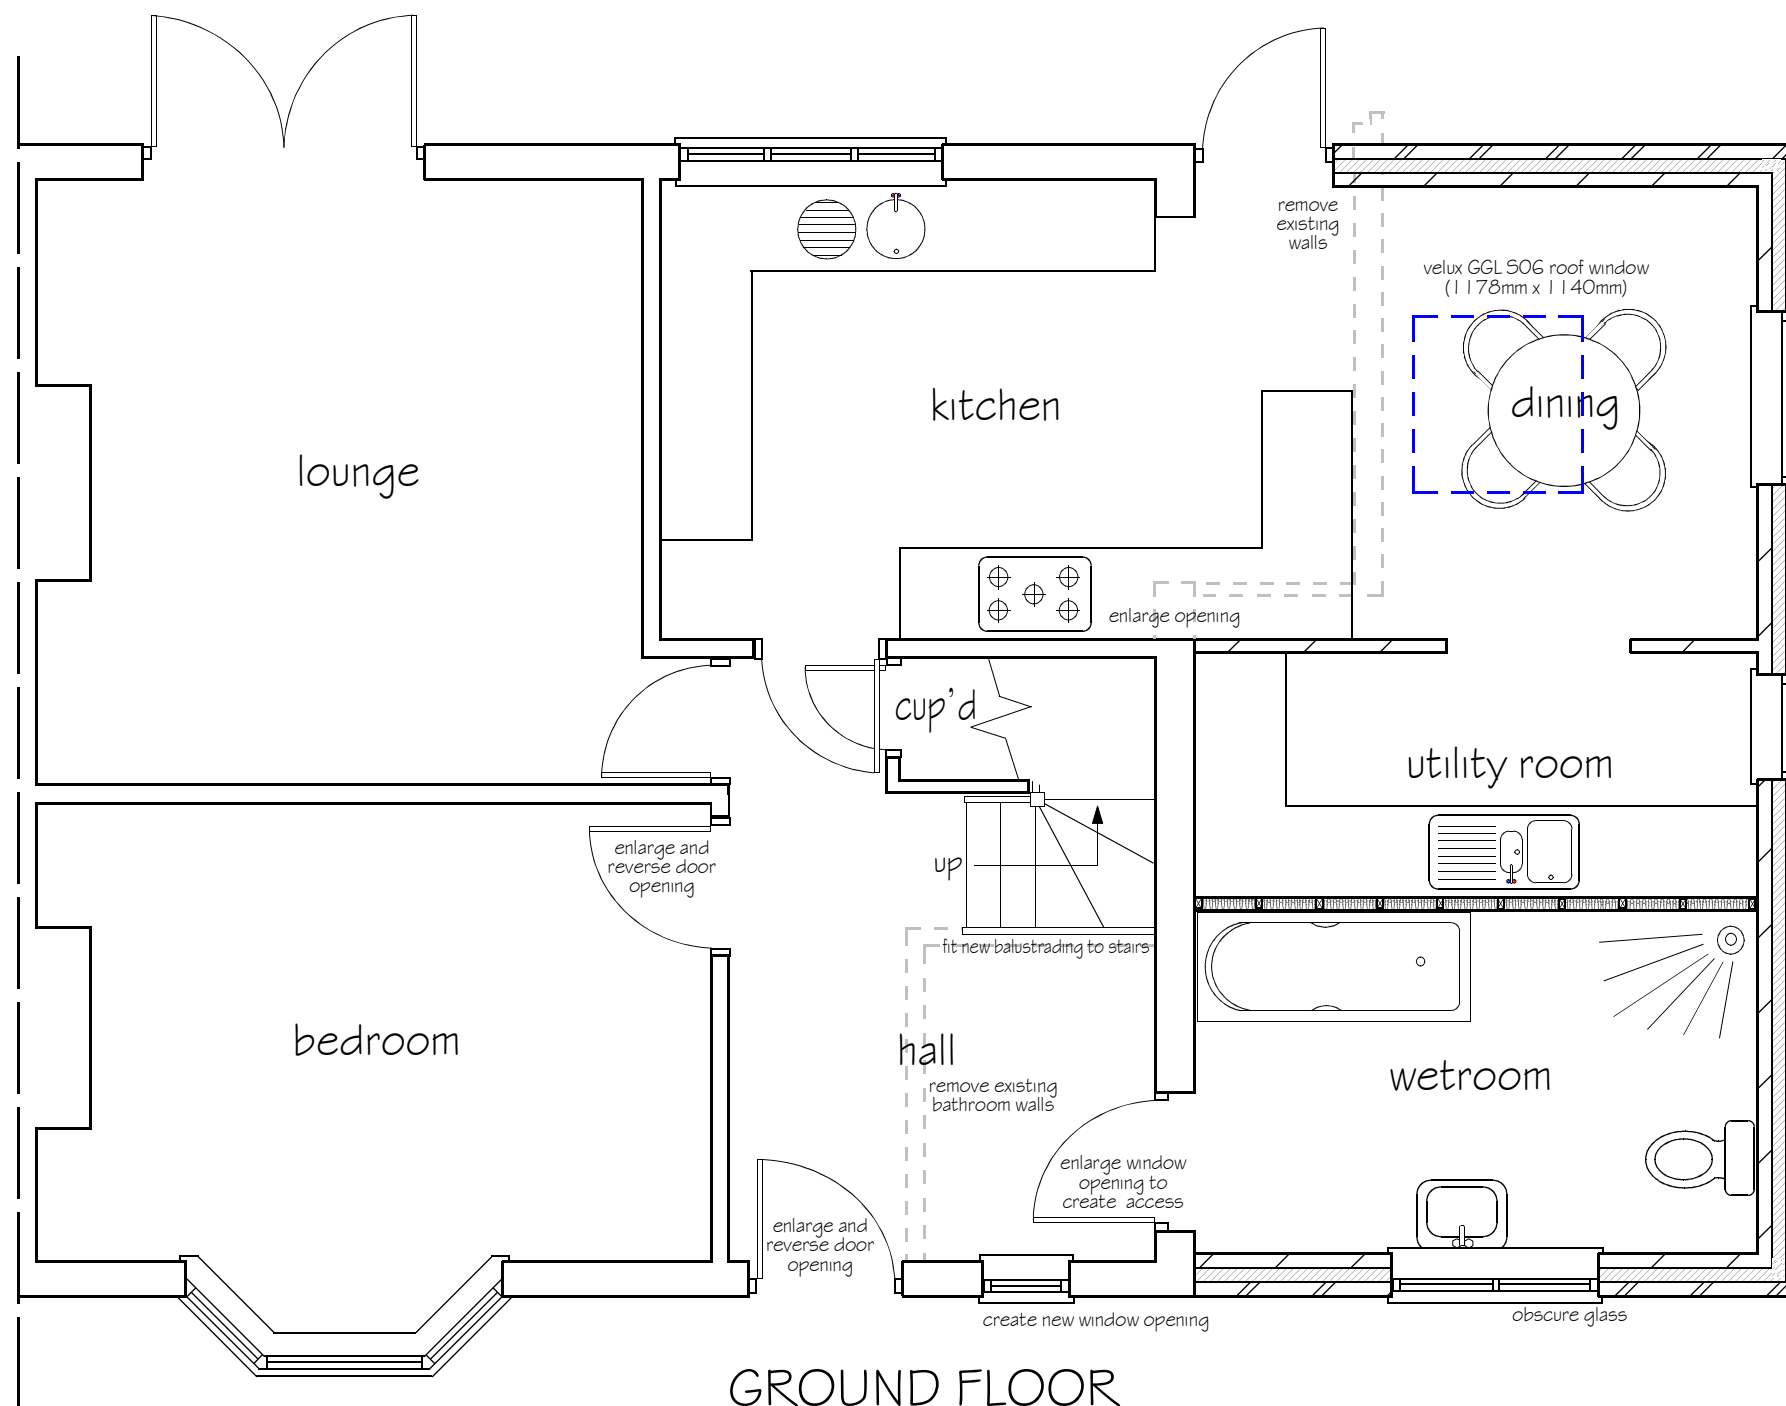

GROUND FLOOR
(proposed)

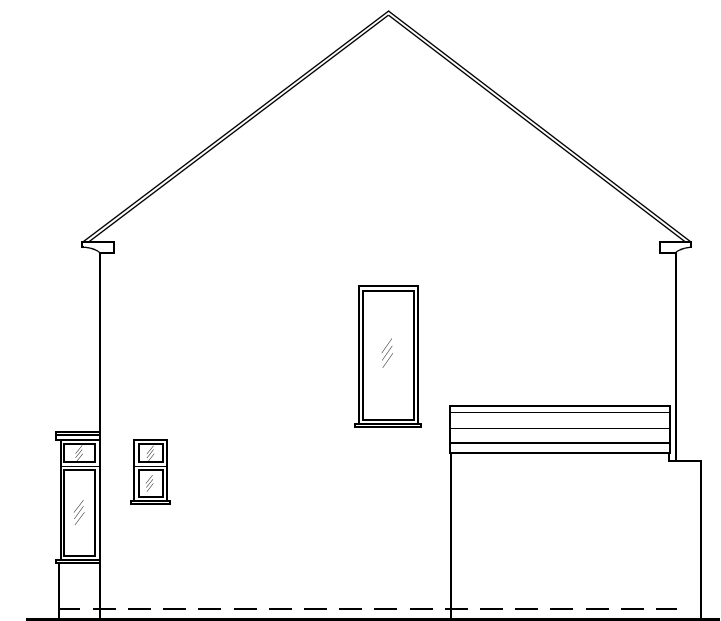

SIDE ELEVATION
(existing)

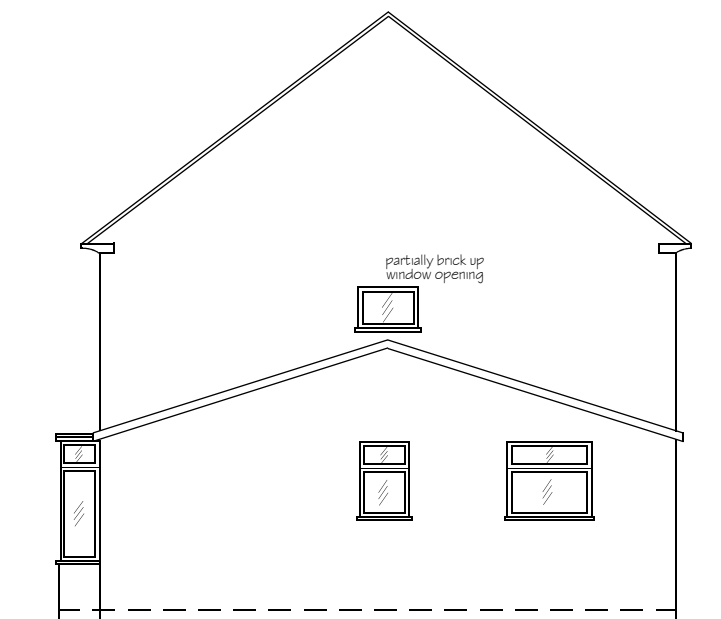

SIDE ELEVATION
(proposed)

PROJECT

Single storey extension to side of dwelling and enlarged access for disabled person at:

7 School Way, Speke, Liverpool, L24 1UH


TITLE

proposed floor plan & side elevations

SCALE:

1:50 & 1:500


ref: SGSW/16-B

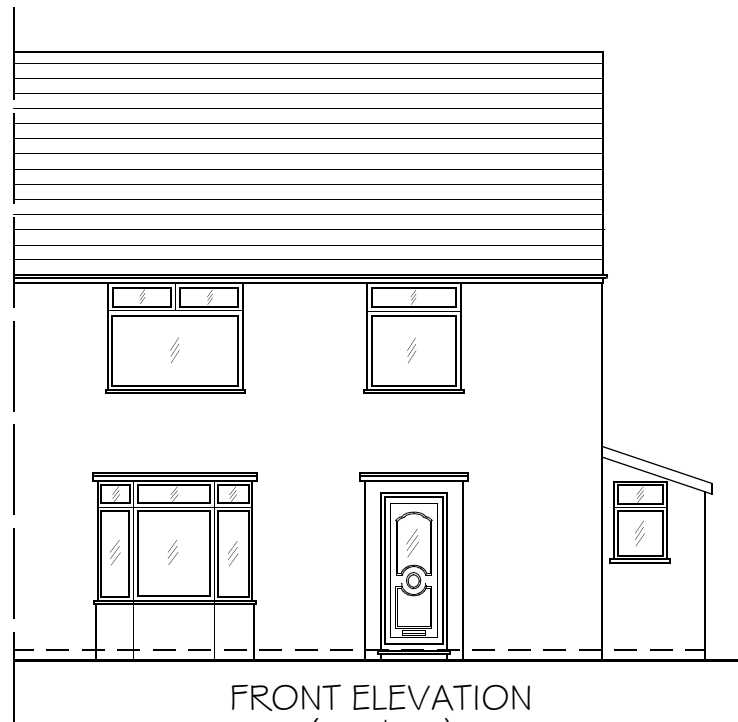


FRONT ELEVATION
(existing)




FRONT ELEVATION
(proposed)

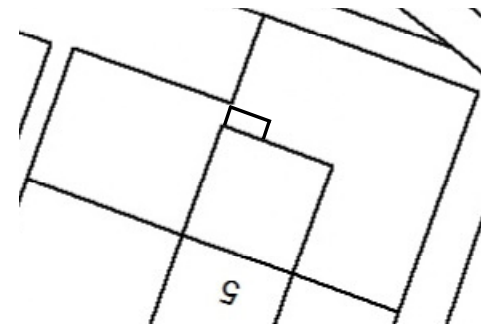

EXISTING SITE PLAN
Scale: 1 : 500

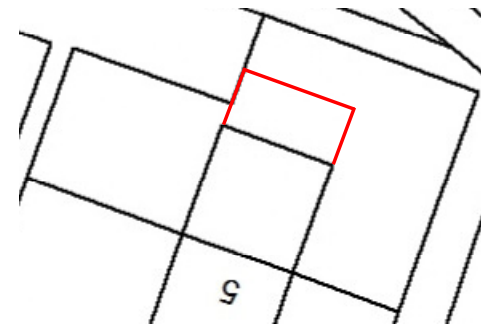

PROPOSED SITE PLAN
Scale: 1 : 500

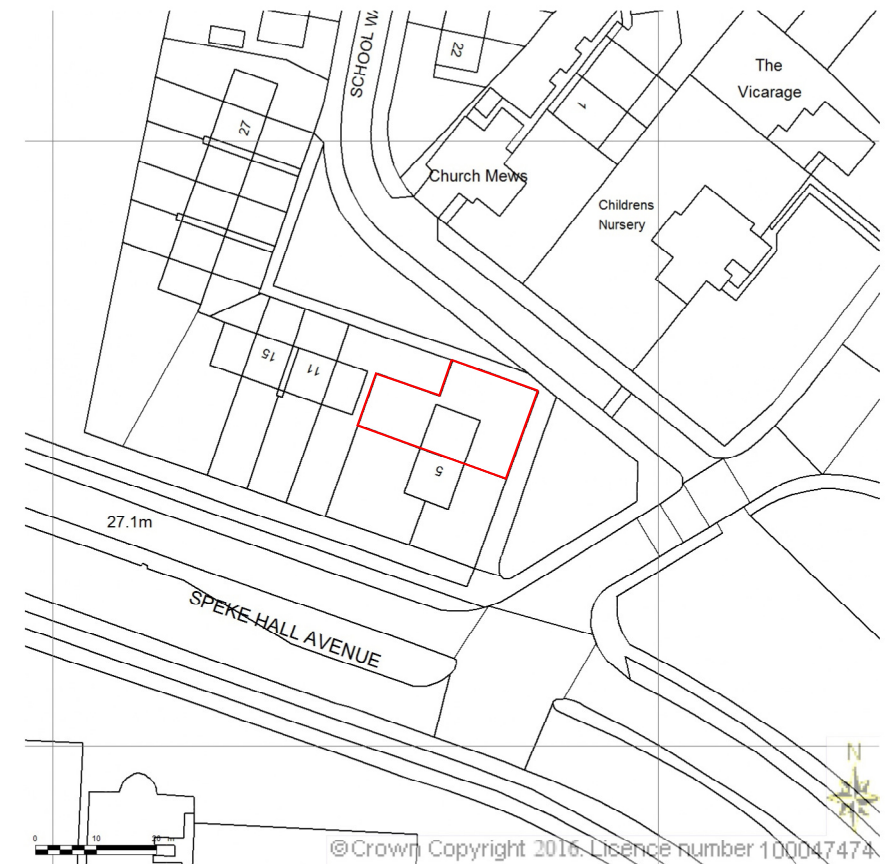

SITE LOCATION PLAN
Scale: 1 : 1 250

PROJECT

Single storey extension to side of dwelling and enlarged access for disabled person at:

7 School Way, Speke, Liverpool, L24 1UH

TITLE

site and location plans & front elevations

SCALE:

1:500/1:1 250/1:50

ref: SG5W/16 - C