




ELEVATION H,H

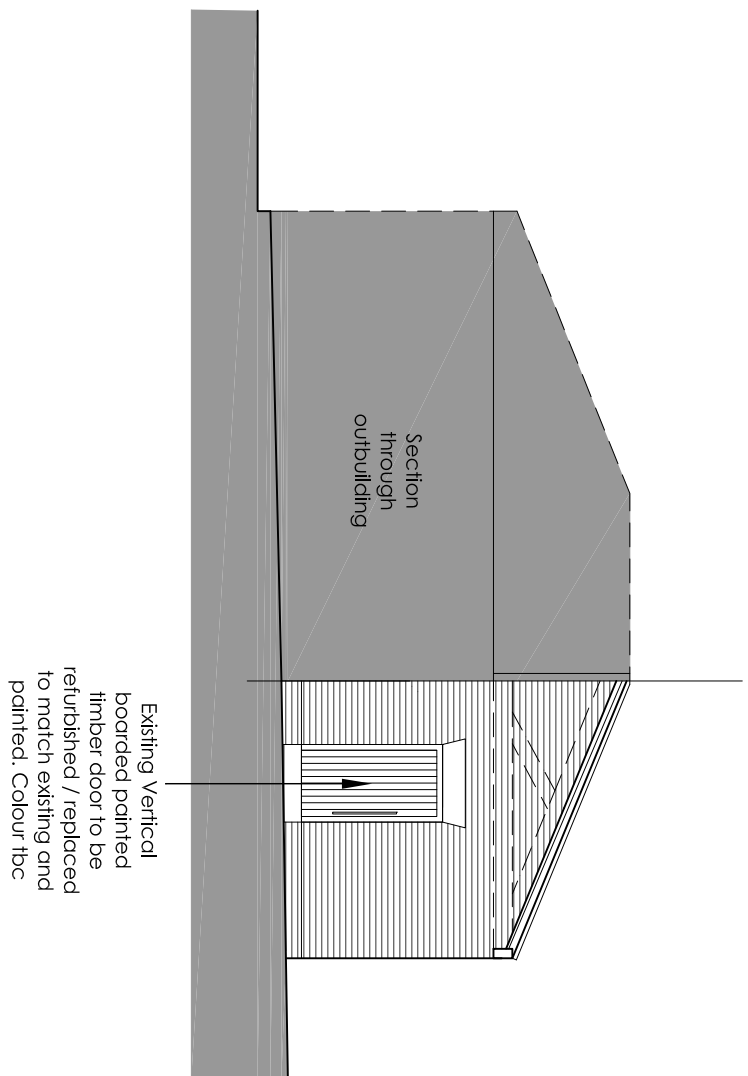


ELEVATION J,J

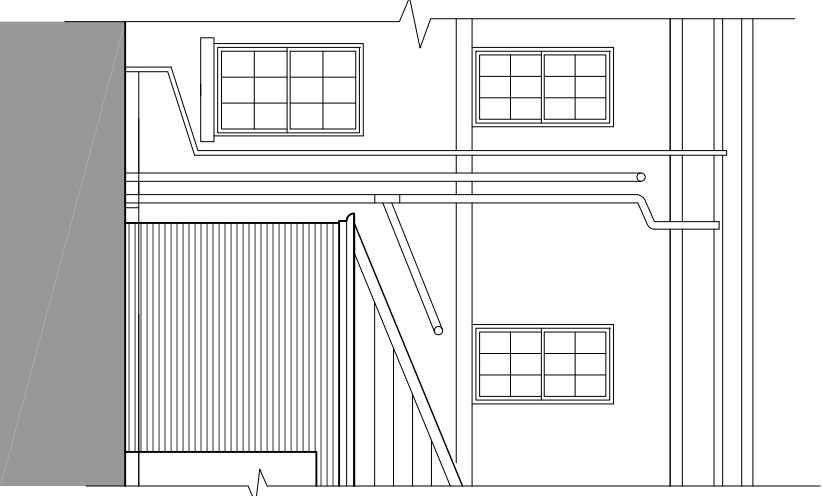

ELEVATION K,K

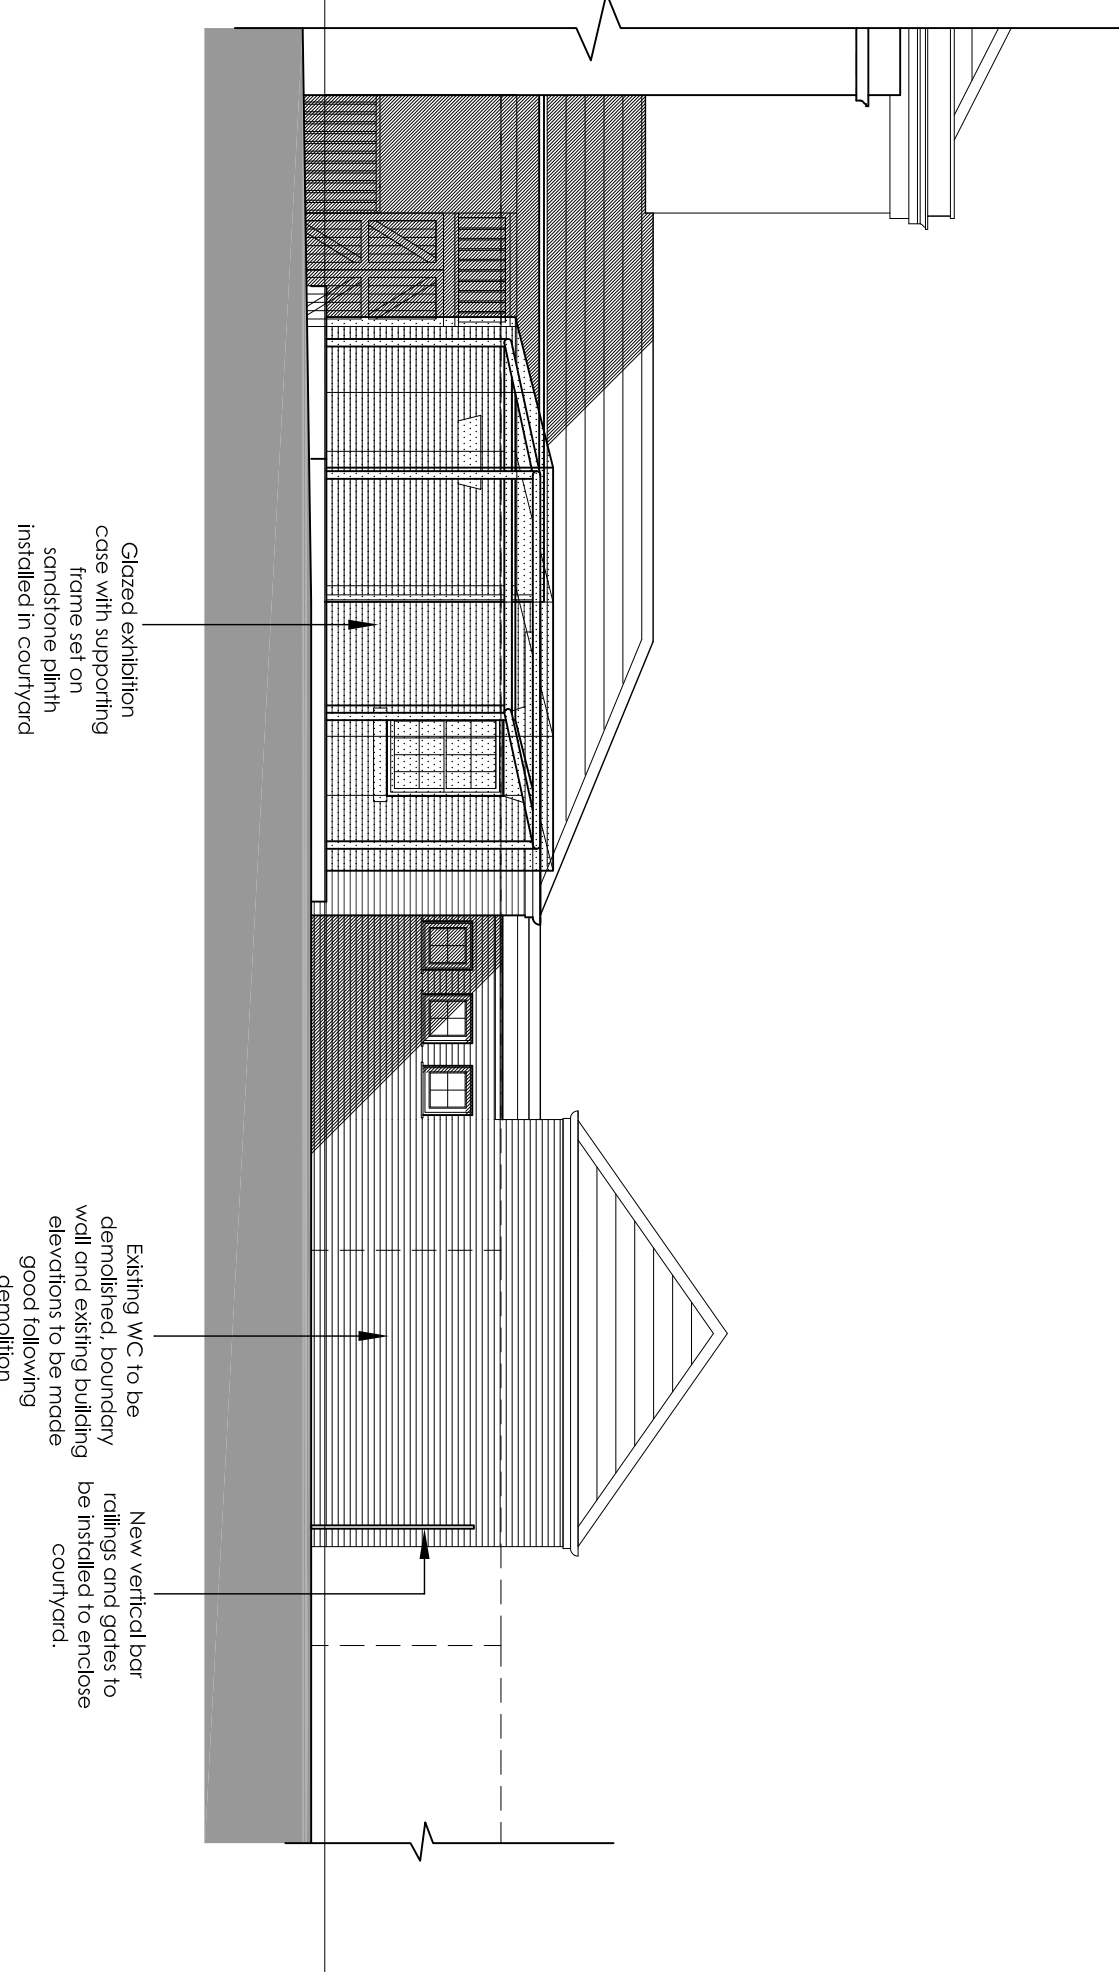

ELEVATION L,L

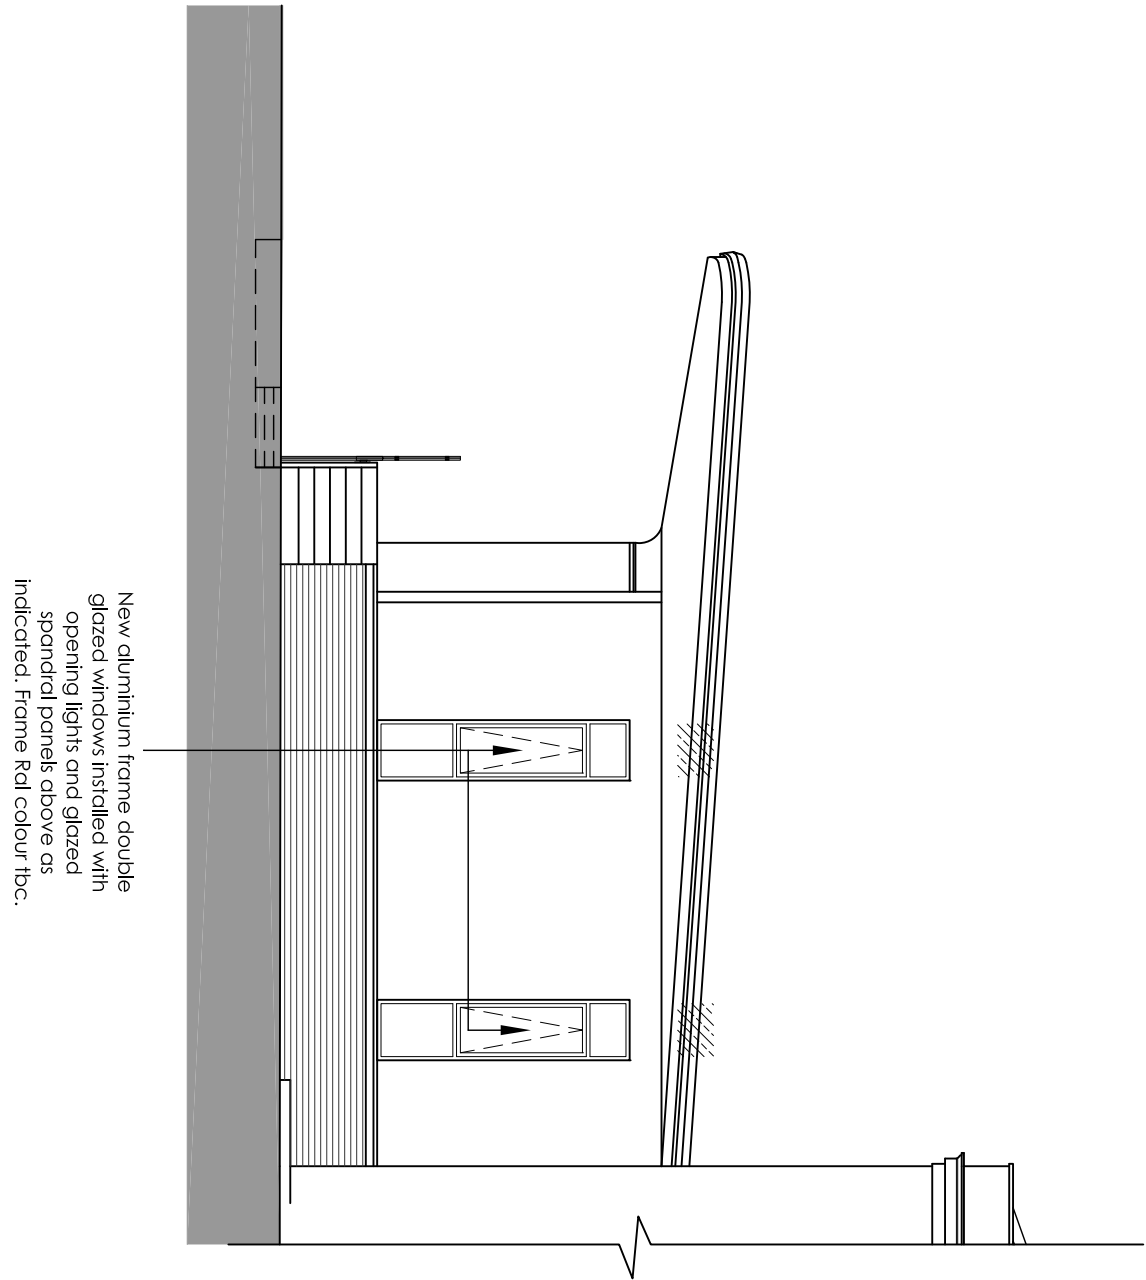

ELEVATION M,M

REVISIONS				
No.	Description	Date	By	CHK
1	Issue for construction	01/12/14	AW	RR

REVISIONS			
Rev.	Description	Date	By / CWD
-	-	-	-