


Rev.	Description	Date	By	CHKD

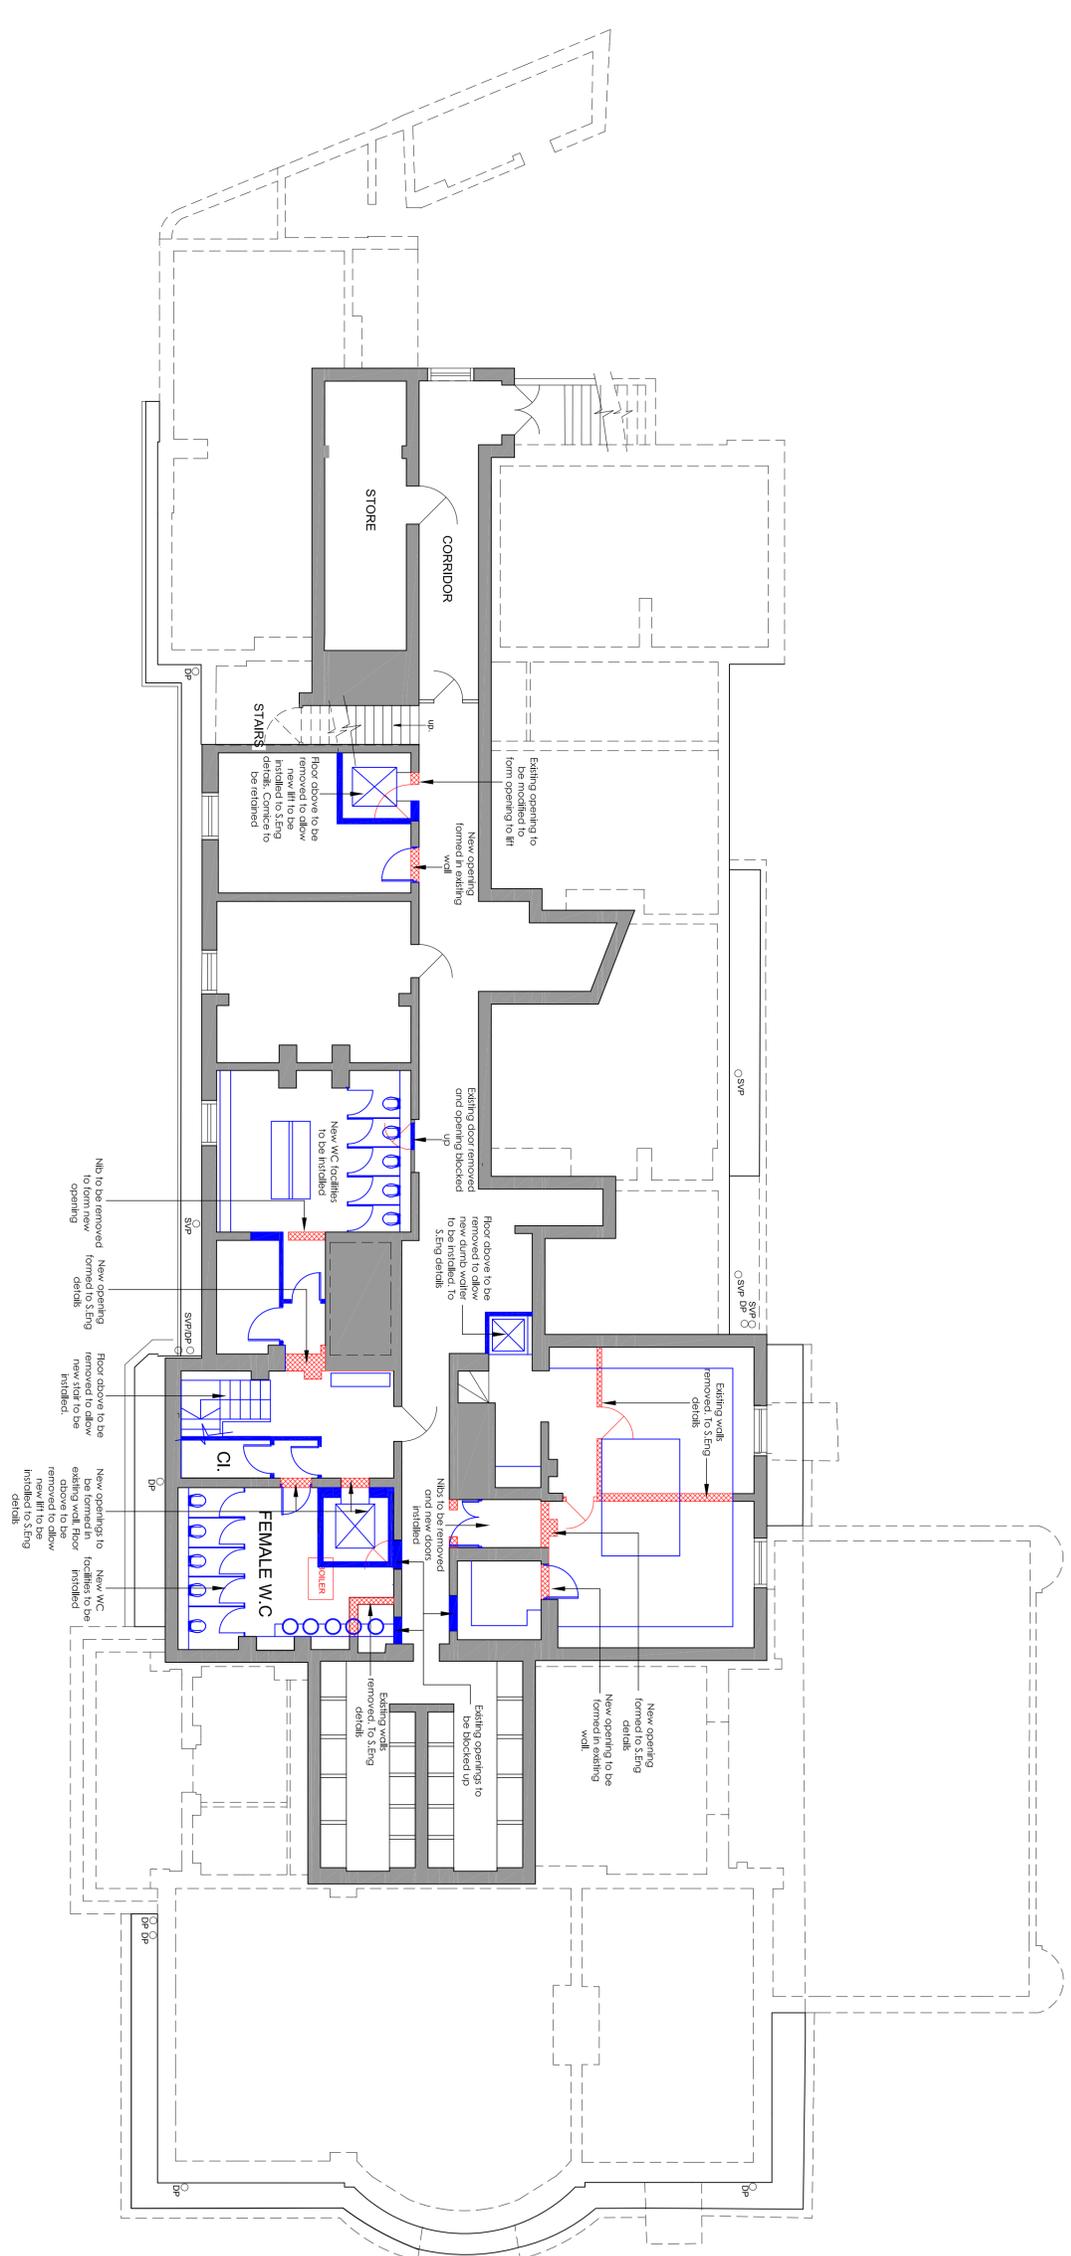

PLANNING DRAWING
 THIS DRAWING IS FOR PLANNING PURPOSES ONLY AND NOT TO BE USED FOR CONSTRUCTION
DO NOT SCALE FROM THIS DRAWING

Note:
 DEMOLITION & ALTERATION PLANS ARE NOT EXHAUSTIVE AND SHOULD BE READ IN CONJUNCTION WITH ALL EXISTING AND PROPOSED DRAWINGS (NUMBERS 1165/720-721)

DEMOLITION / ALTERATION
 NEW CONSTRUCTION

Cass Associates architecture interior design planning landscape sci 0197	Studio 204, The Brewery 80 Broad Street Liverpool L3 5QF Tel: 0151 709 0288 W: www.cassassociates.co.uk	Drawing Title BASEMENT DEMOLITION & ALTERATION PLAN
		client The Reader Organisation project Calderstones Mansion House
scale @ A1 1:100 date 01/12/14	1165-720	purpose PLANNING
dm AW ckcd RR		