



Notes

Copyright: All rights reserved.  
This drawing must not be reproduced without permission.  
This drawing must not be scaled. Dimensions are in millimetres unless specified.

Key Plan.

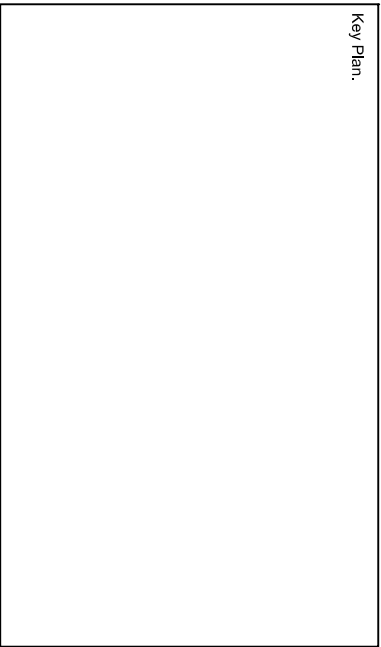

| Rev | Date | Revision Note | By | Check |
|-----|------|---------------|----|-------|
|-----|------|---------------|----|-------|

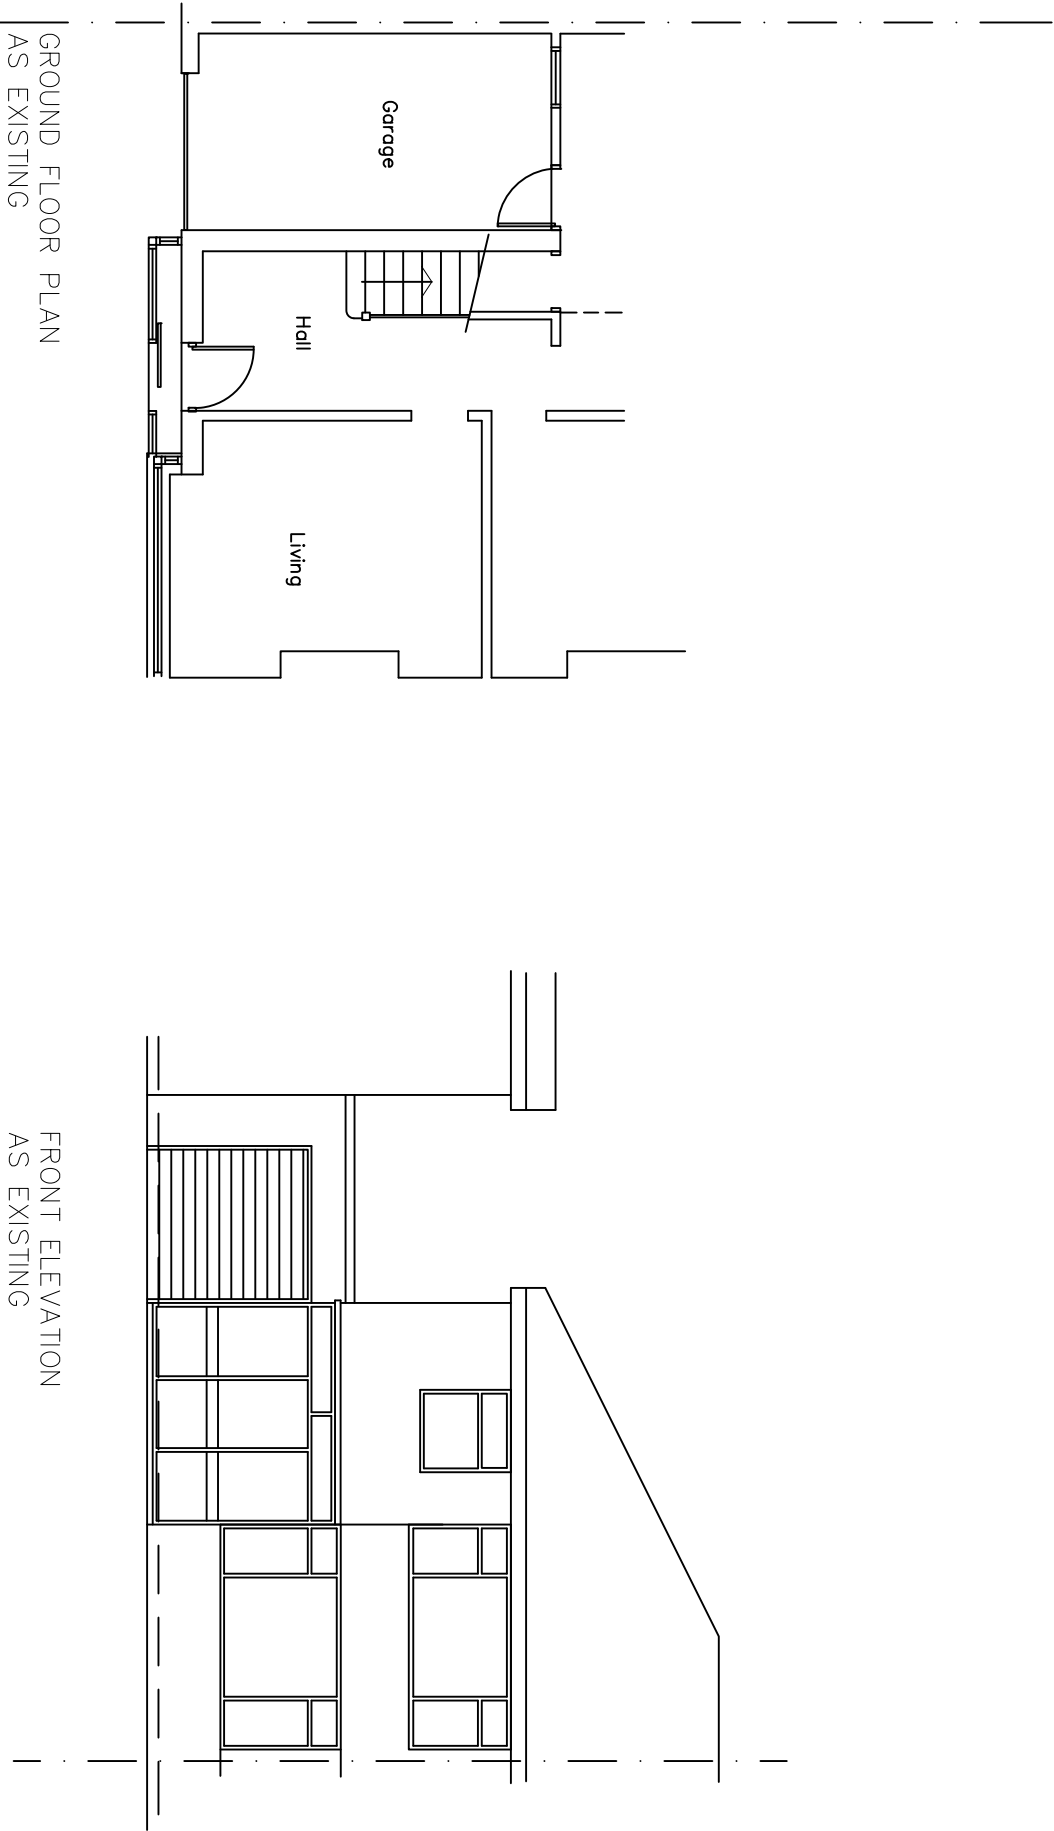

|                               |          |            |         |             |             |
|-------------------------------|----------|------------|---------|-------------|-------------|
| Job title                     |          |            |         |             |             |
| 73 Melbreck Road Liverpool 17 |          |            |         |             |             |
| Drawing title                 |          |            |         |             |             |
| Plan & Elevation as Existing  |          |            |         |             |             |
| Status                        |          | File Name  |         | X-Ref File  |             |
| PLANNING                      |          |            |         |             |             |
| Drawn by                      | date     | checked by | date    | Scale at A1 | Scale at A3 |
|                               | June 15  |            |         | 1:50        | 1:100       |
| Job No.                       | CPI cat. |            | Dwg No. |             | Revision    |
| V055                          |          |            | 01      |             |             |
| Contractors Drawing No.       |          |            |         |             |             |