
 


do not scale dimensions from this drawing. if in doubt refer to js design.
this drawing remains the copyright of the js design partnership alone
all materials specified must be used in accordance with the manufacturers
recommendations and all relevant current codes of practice.

rev	date	note

KEY
 DENOTES SITE BOUNDARY

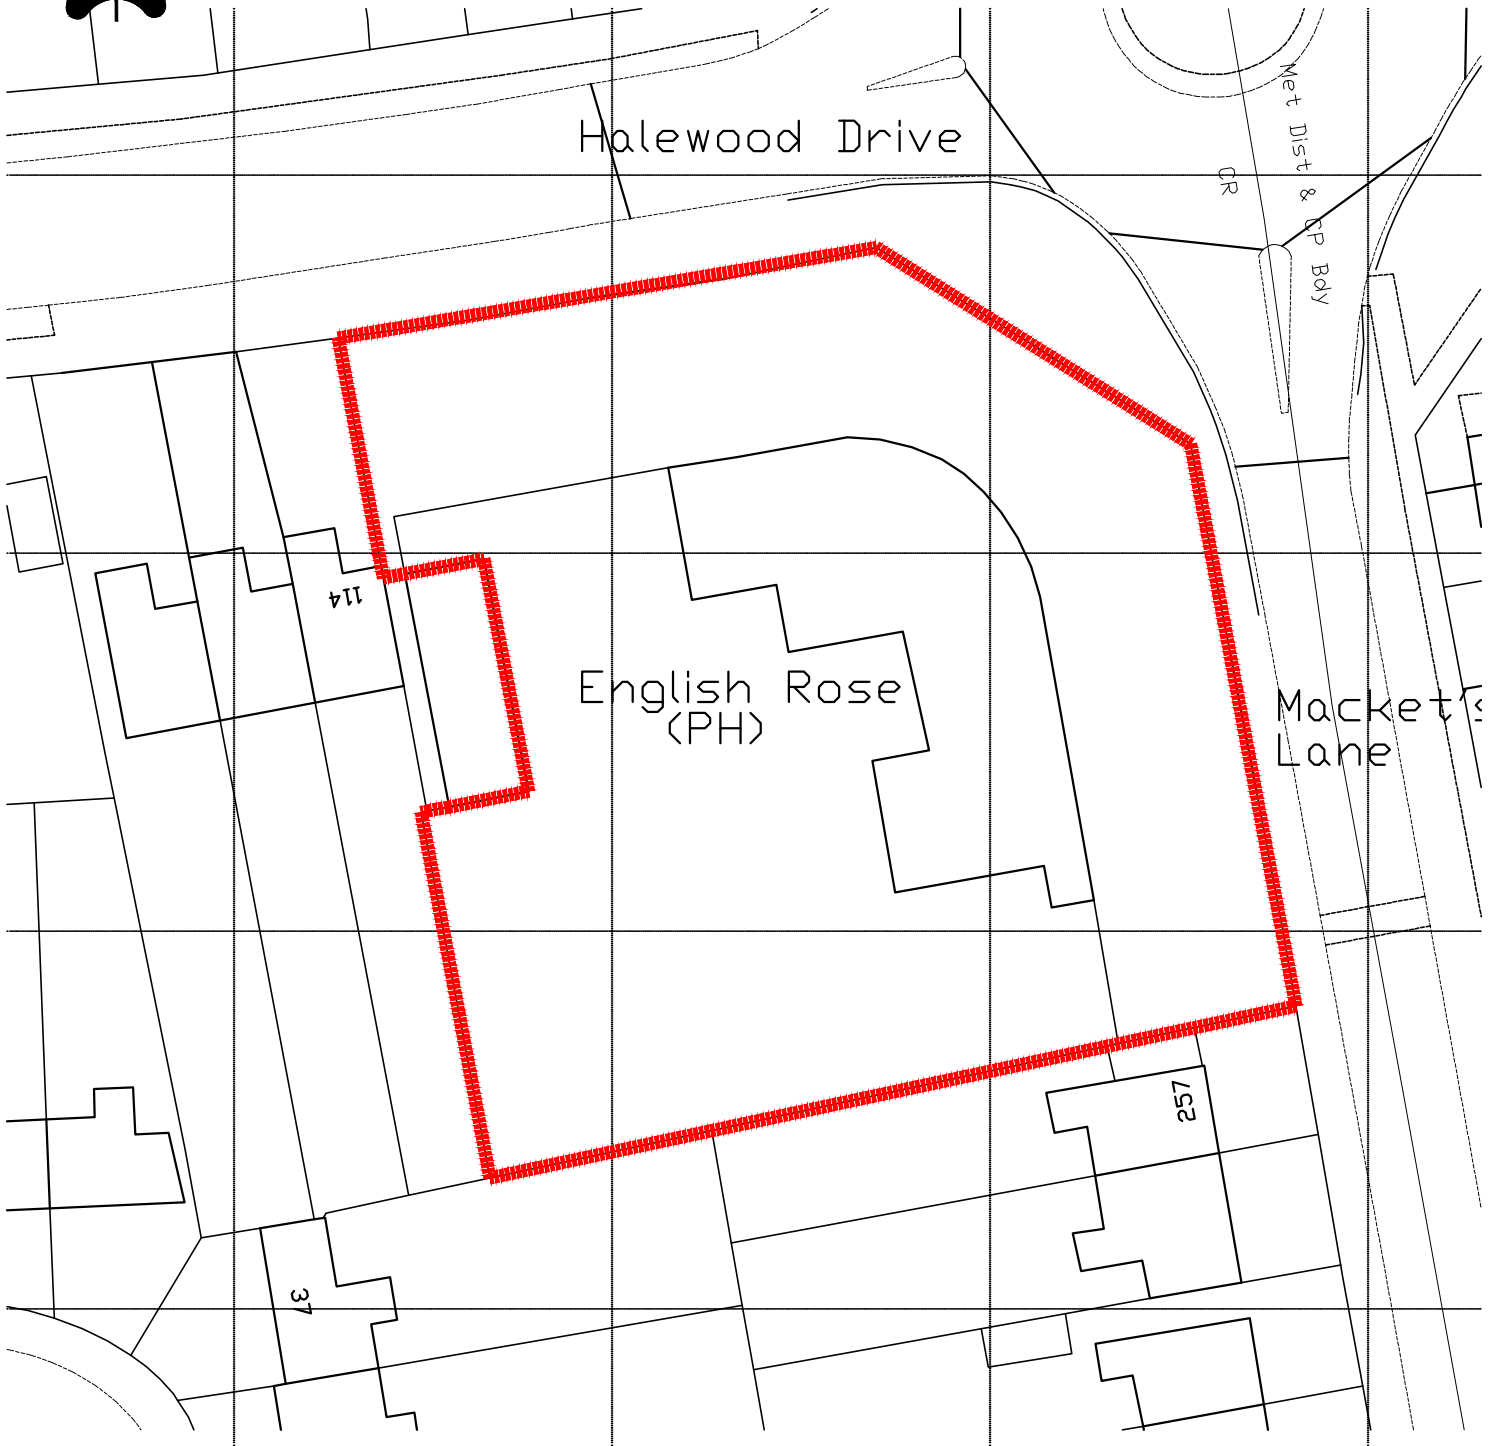

Ordnance Survey (c) Crown Copyright 2015. All rights reserved. Licence number 100022432



the jsdesign partnership
architects and interior designers

Unit 5, Peel House, 2 Taunton Street, Shipley Bradford, BD18 3NA.
tel: 01274 533022 email: info@jsdesignpartnership.co.uk
the jsdesign partnership llp is a limited liability partnership registered no OC 392311

client **Star Pubs & Bars Ltd**

drawing title **Location Plan**

drawing no	rev	date	drawn by	checked	scale @ A4
7402-02	-	21.08.15	SB	??	1:500