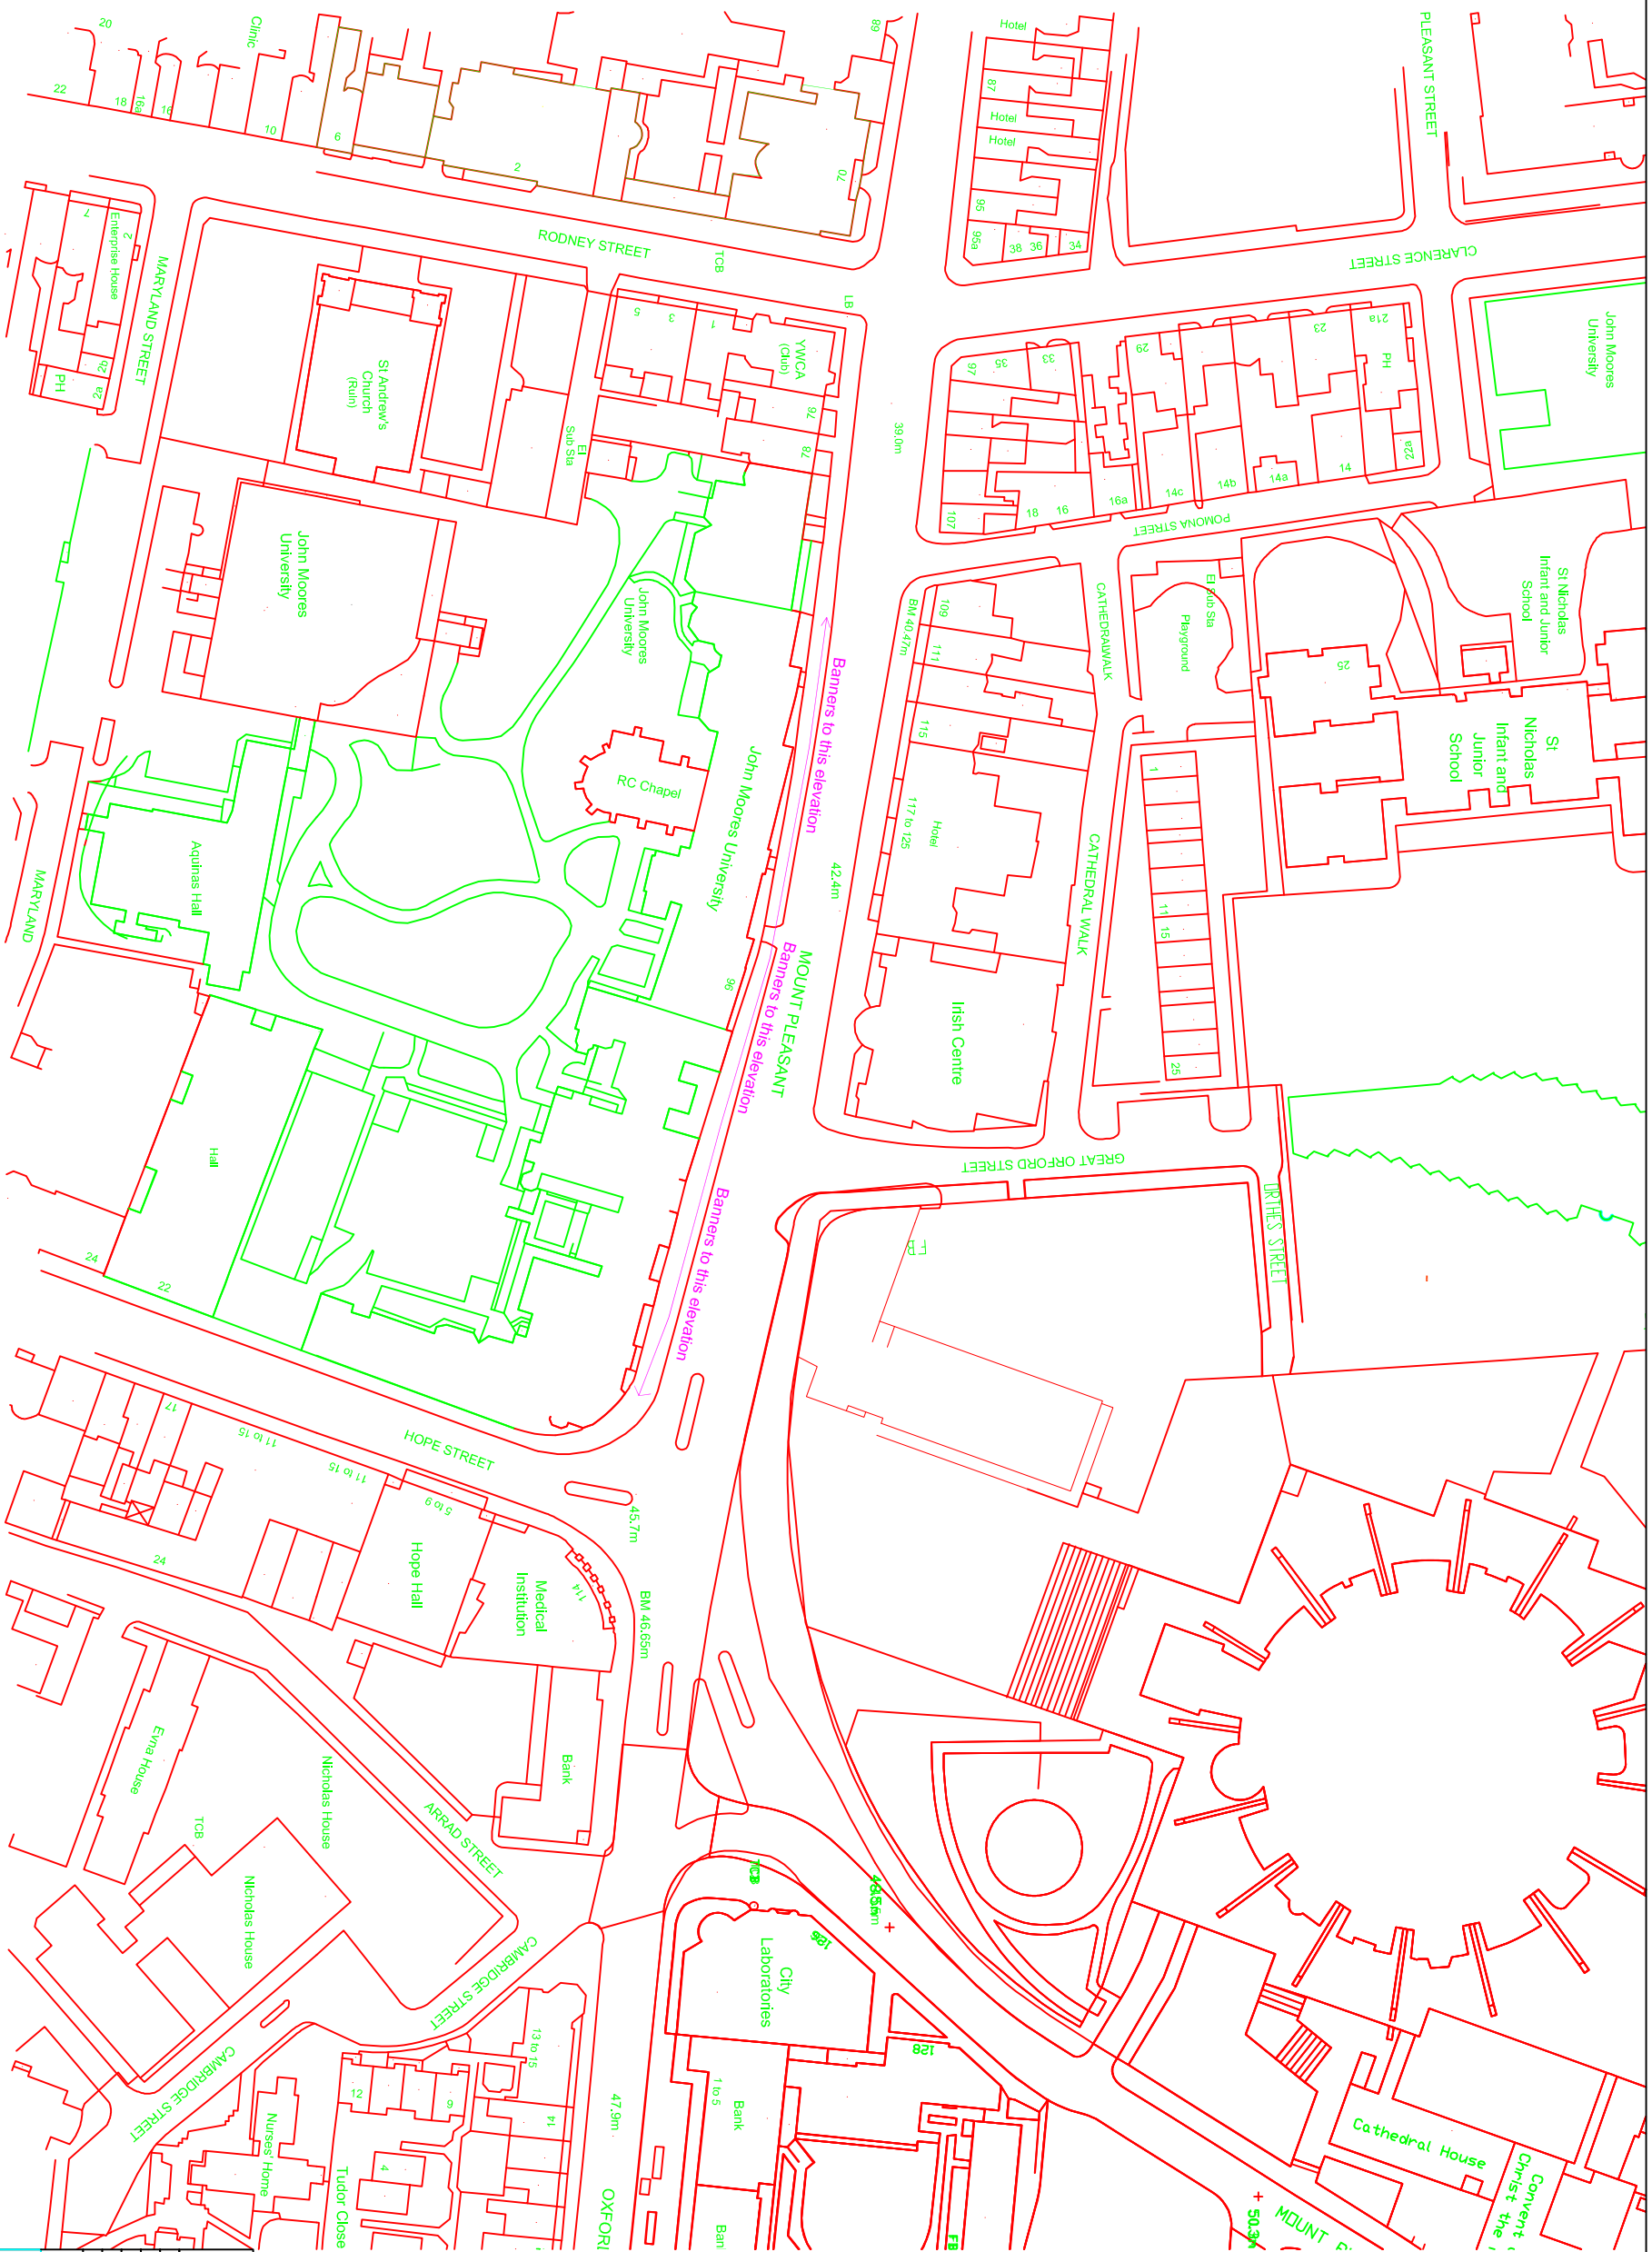


## Planning Application

|  | EST | DATE | DEN | APP | AMENDMENT |
|--|-----|------|-----|-----|-----------|
|  |     |      |     |     |           |
|  |     |      |     |     |           |
WEIGHTMAN & BULLEN  
ARCHITECTS

**76 RODNEY STREET LIVERPOOL L1 9AW**  
**Tel : 0151 709 9341 Fax : 0151 709 1061**

Liverpool John Moores University  
Prop. Signage for John Foster Building  
Location Plan

**SCALE 1:1250@A3**

DRAWN MG 7919/01  
DATE 16/10/13