


Existing Roof Plan

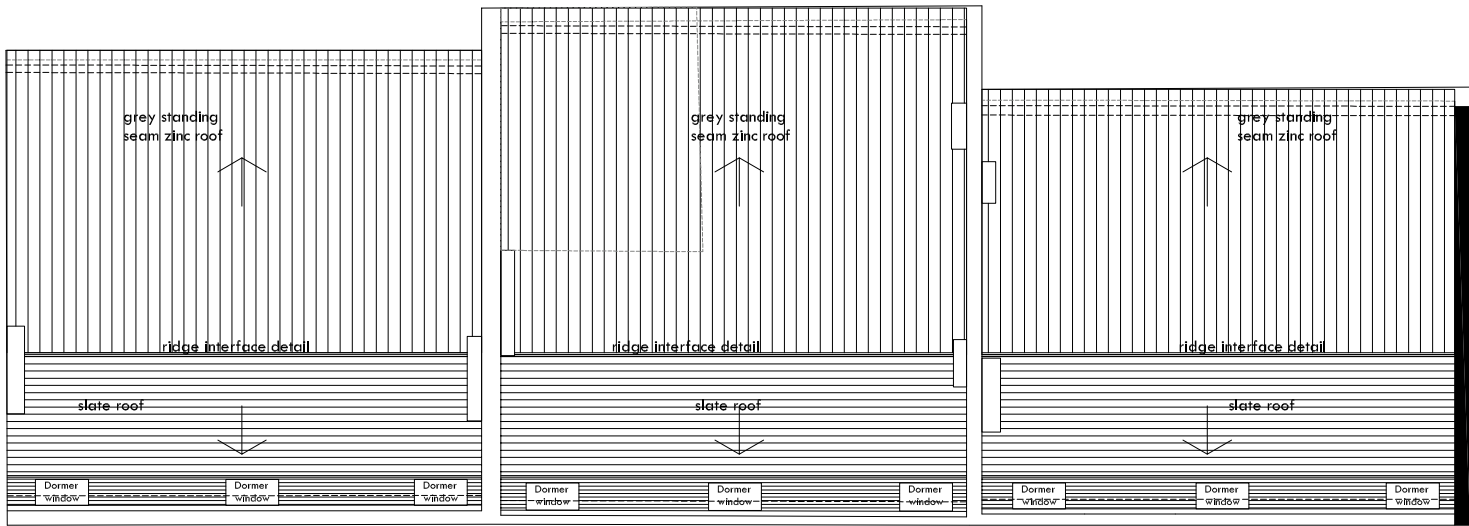

Proposed Roof Plan

REV	DESCRIPTION	INTL	CHK	DATE
01	Proposed roof amended as per elevations	TK	NSC	11.10.17
-	-	-	-	-
-	-	-	-	-