



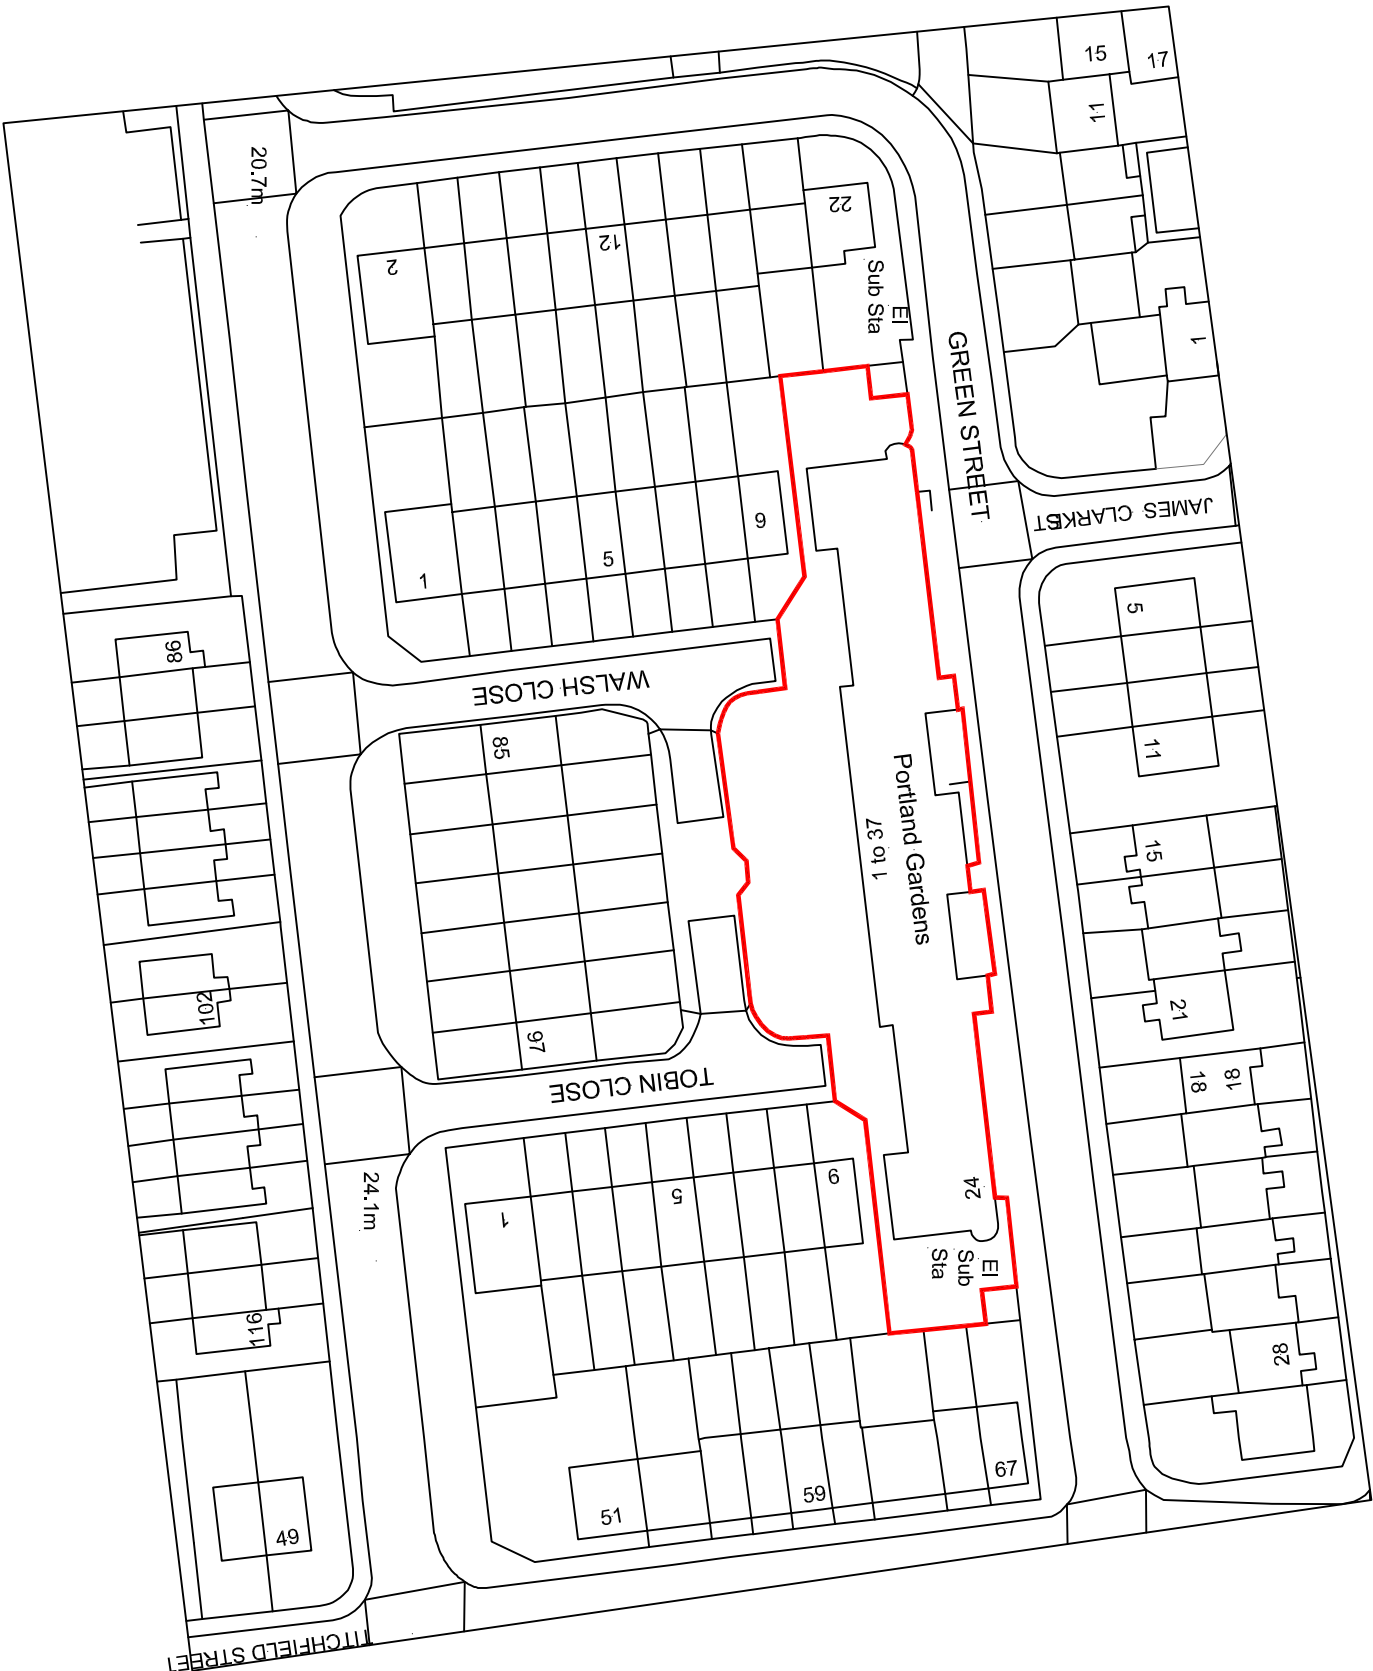

Rev	Date	Description
X	XX.XX.XX	XXXX

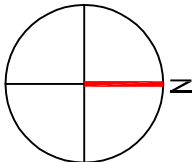

Arcus Consulting LLP
Leeds 0113 218 5350 Manchester 0161 905 3222 Sheffield 0114 227 0096
Liverpool 0151 708 1080 Newcastle 0191 272 5781 info@arcus.uk.com
www.arcus.uk.com

This drawing is the copyright of Arcus. Contractors must check all dimensions on site. Do not scale the drawings. Only figured dimensions are to be worked to.

Client LIVERPOOL MUTUAL HOMES	Job No 2607	Date 03.12.2012	Drawn AH
Project SHELTERED HOUSING SCHEME	Drawing No 81	Status EF	Approved AG
Title LOCATION PLAN PORTLAND GARDENS	Scale 1:1250@A4	Rev X	