

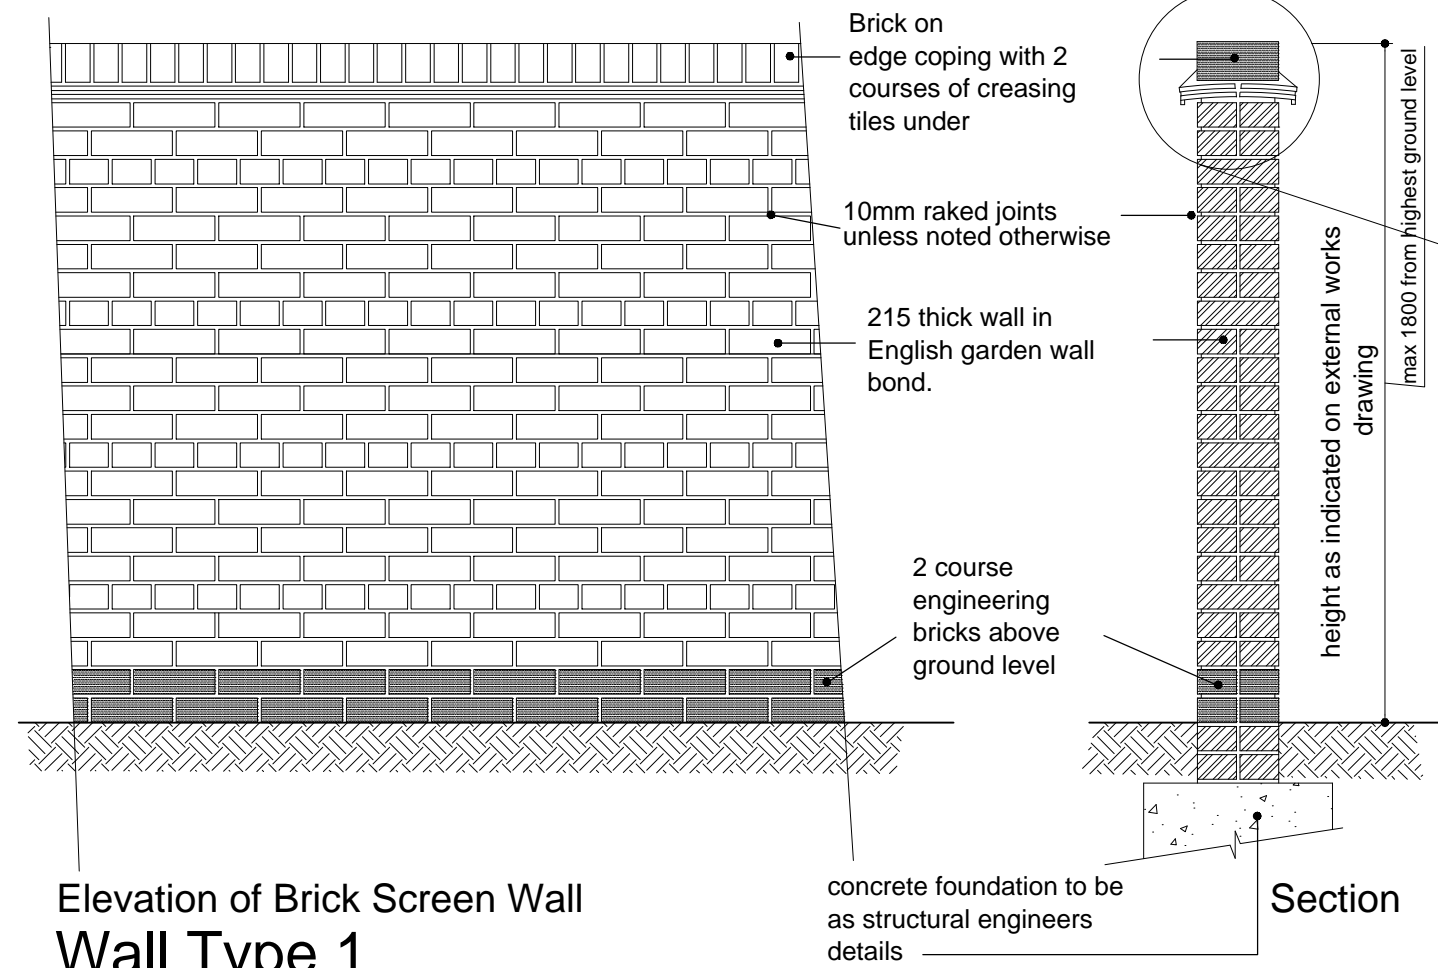
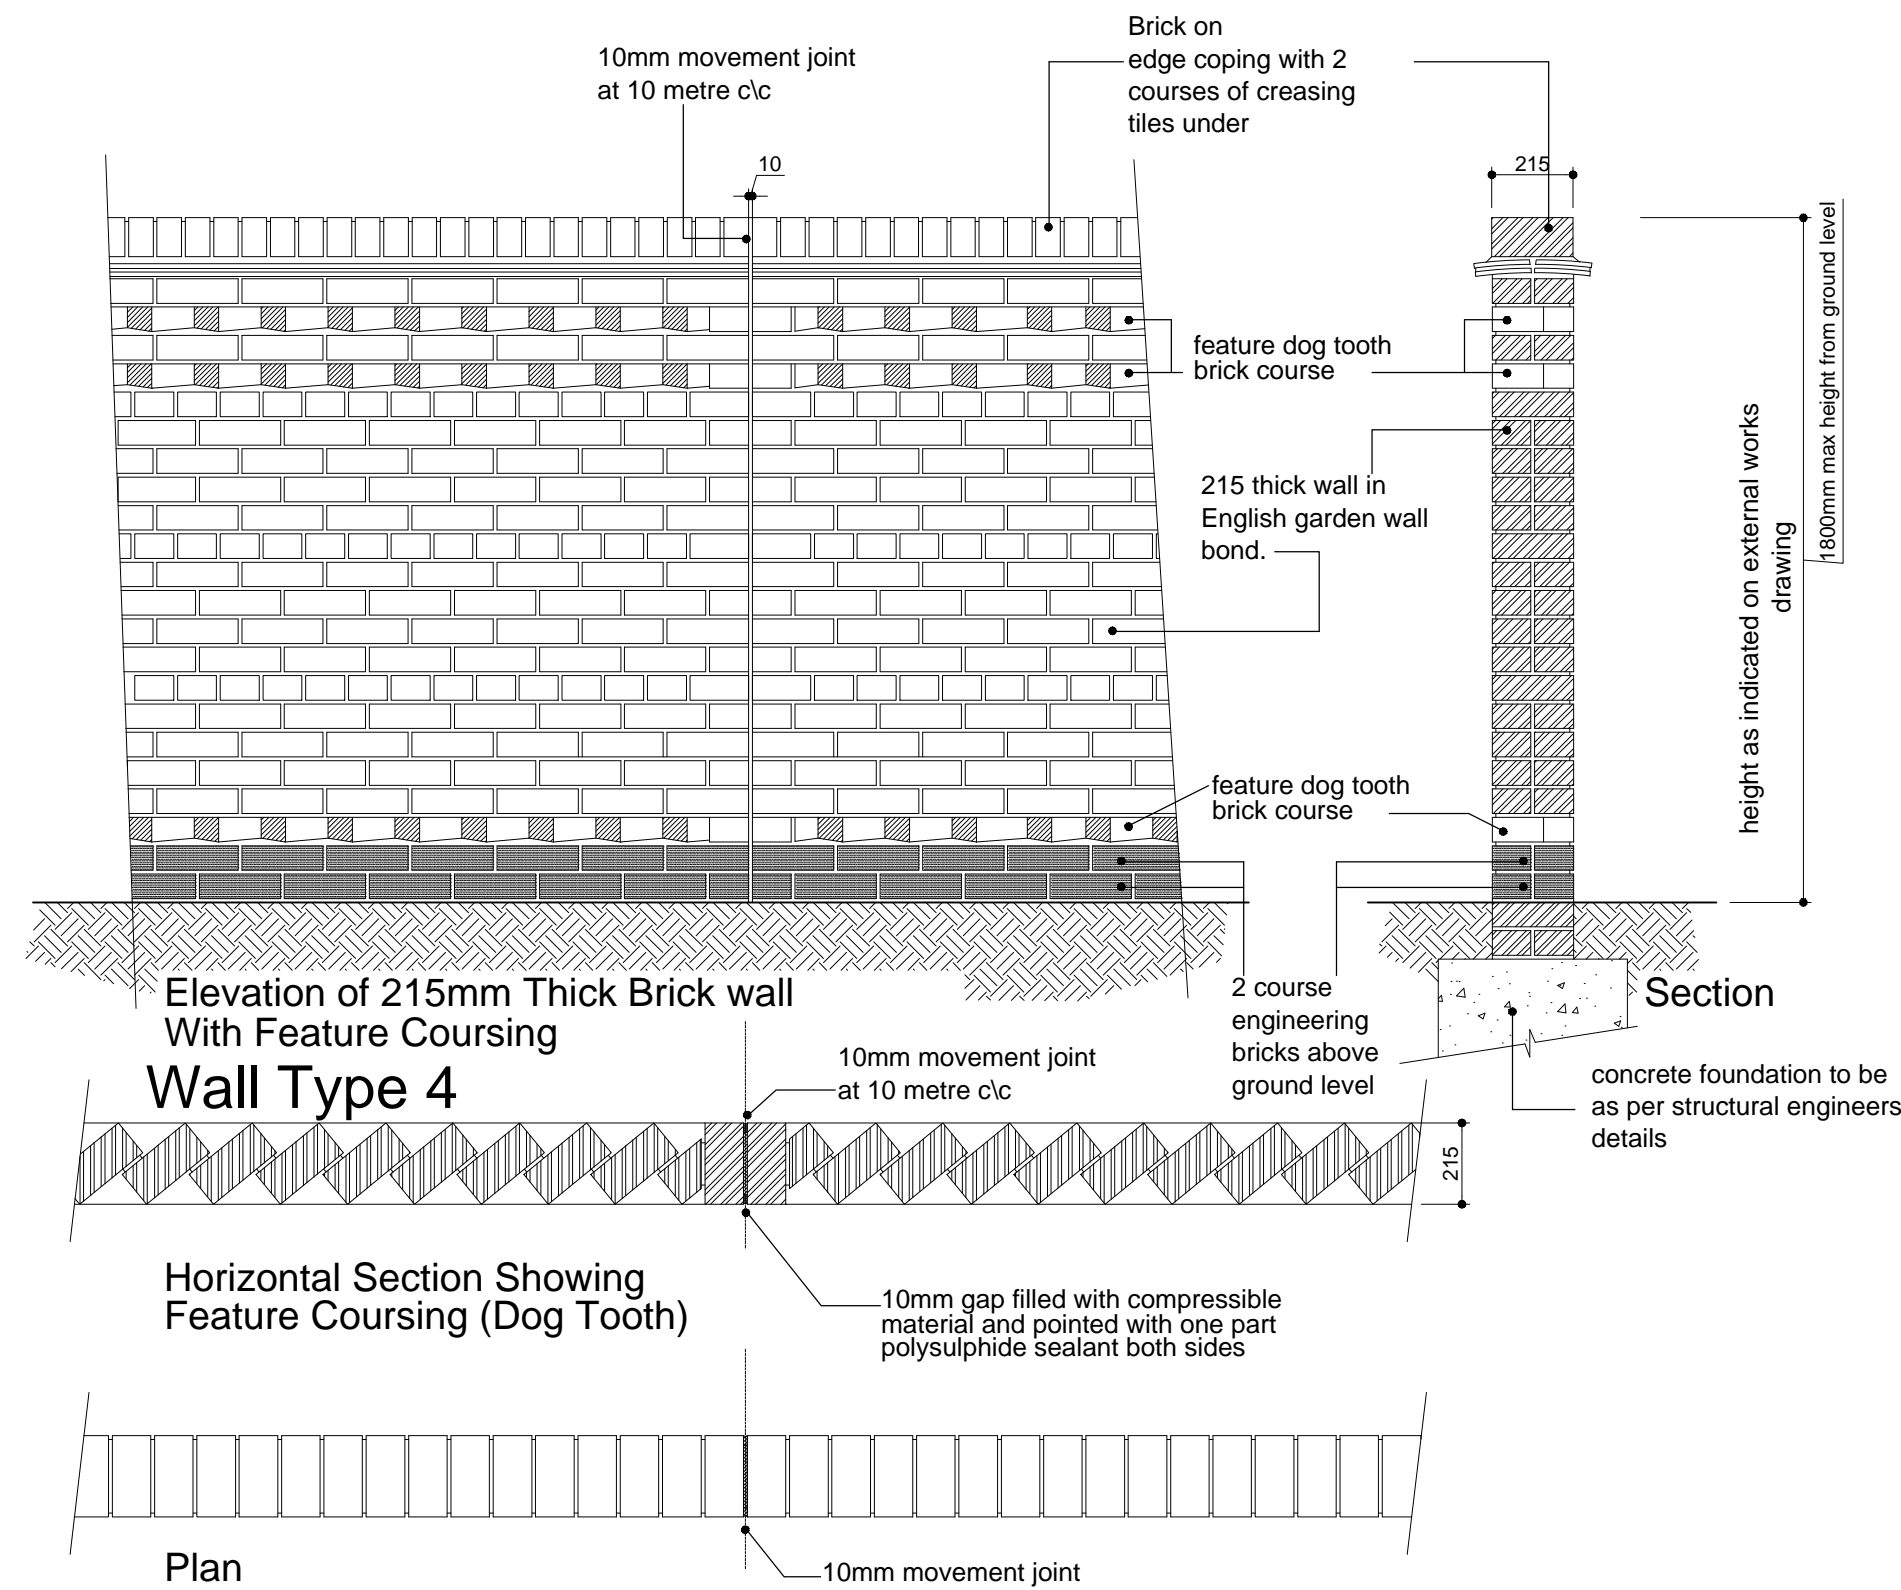


NB. 10mm raked joints unless noted otherwise on relevant materials shedule
Exposed end bricks to be without holes and be secured at stop ends with 2no. m.s. cramps with fish tail ends.

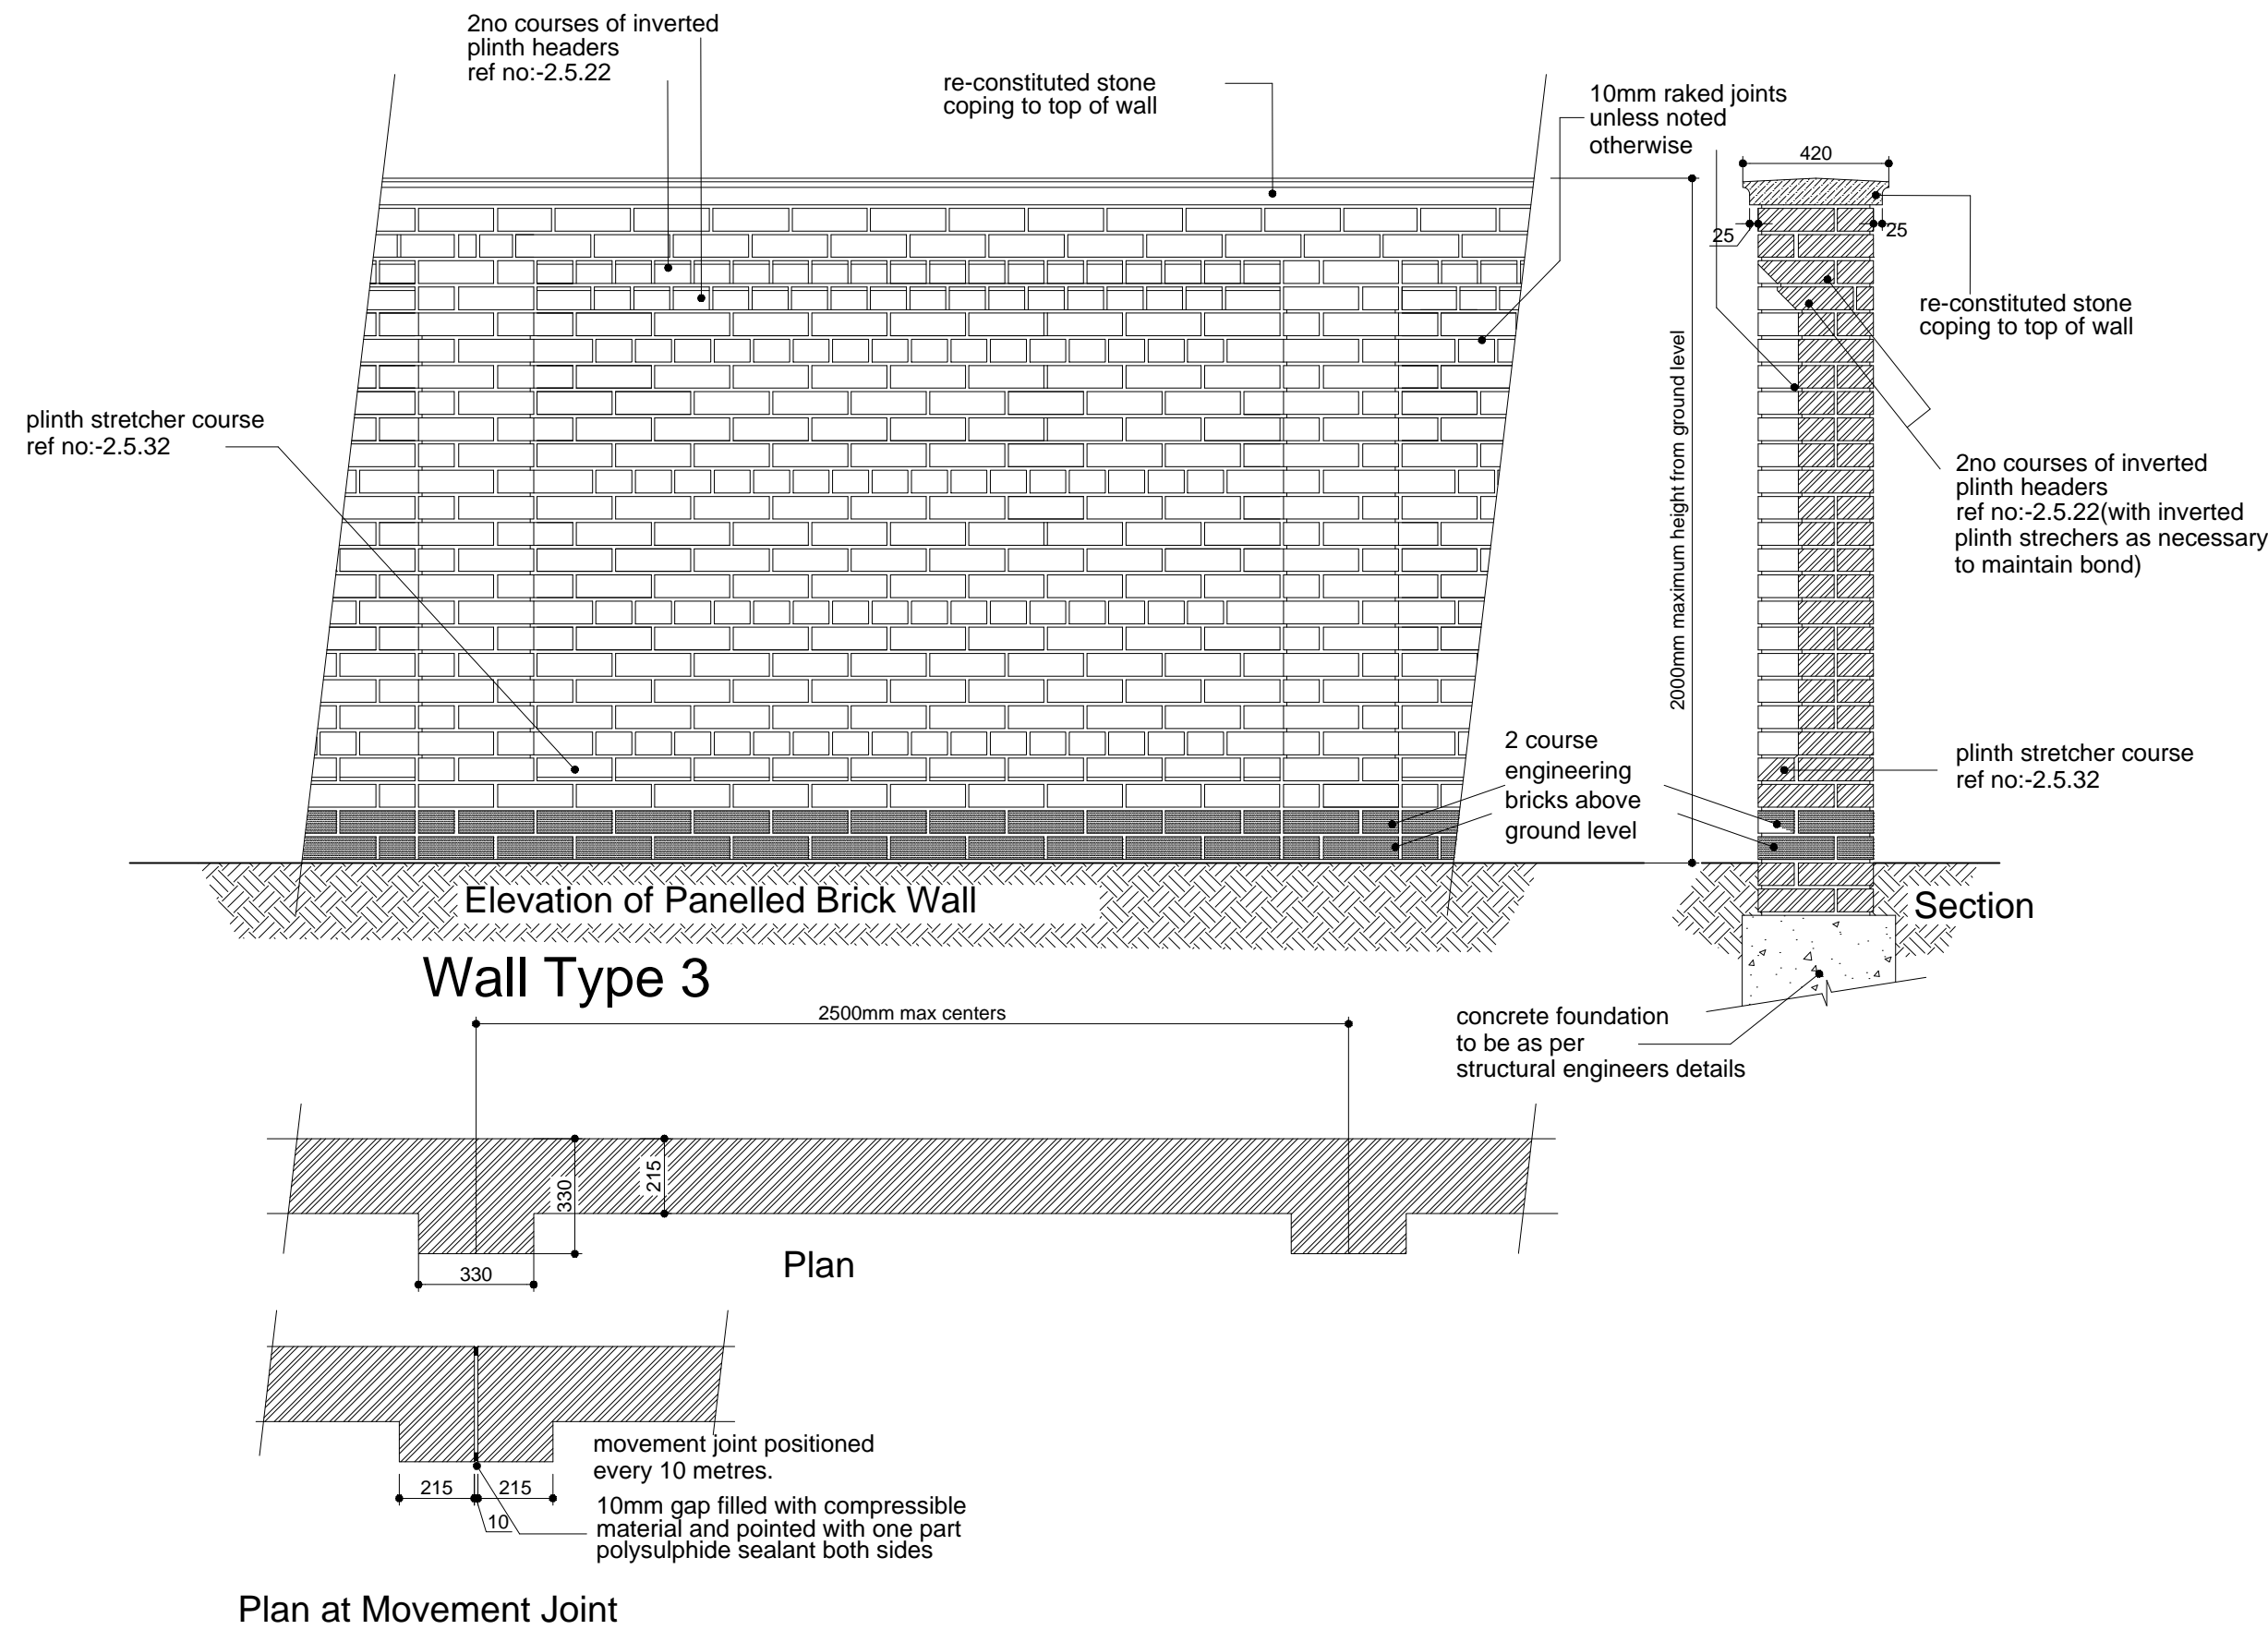

NB. 10mm raked joints unless noted otherwise on relevant materials shedule
Exposed end bricks to be without holes and be secured at stop ends with 2no. m.s. cramps with fish tail ends.

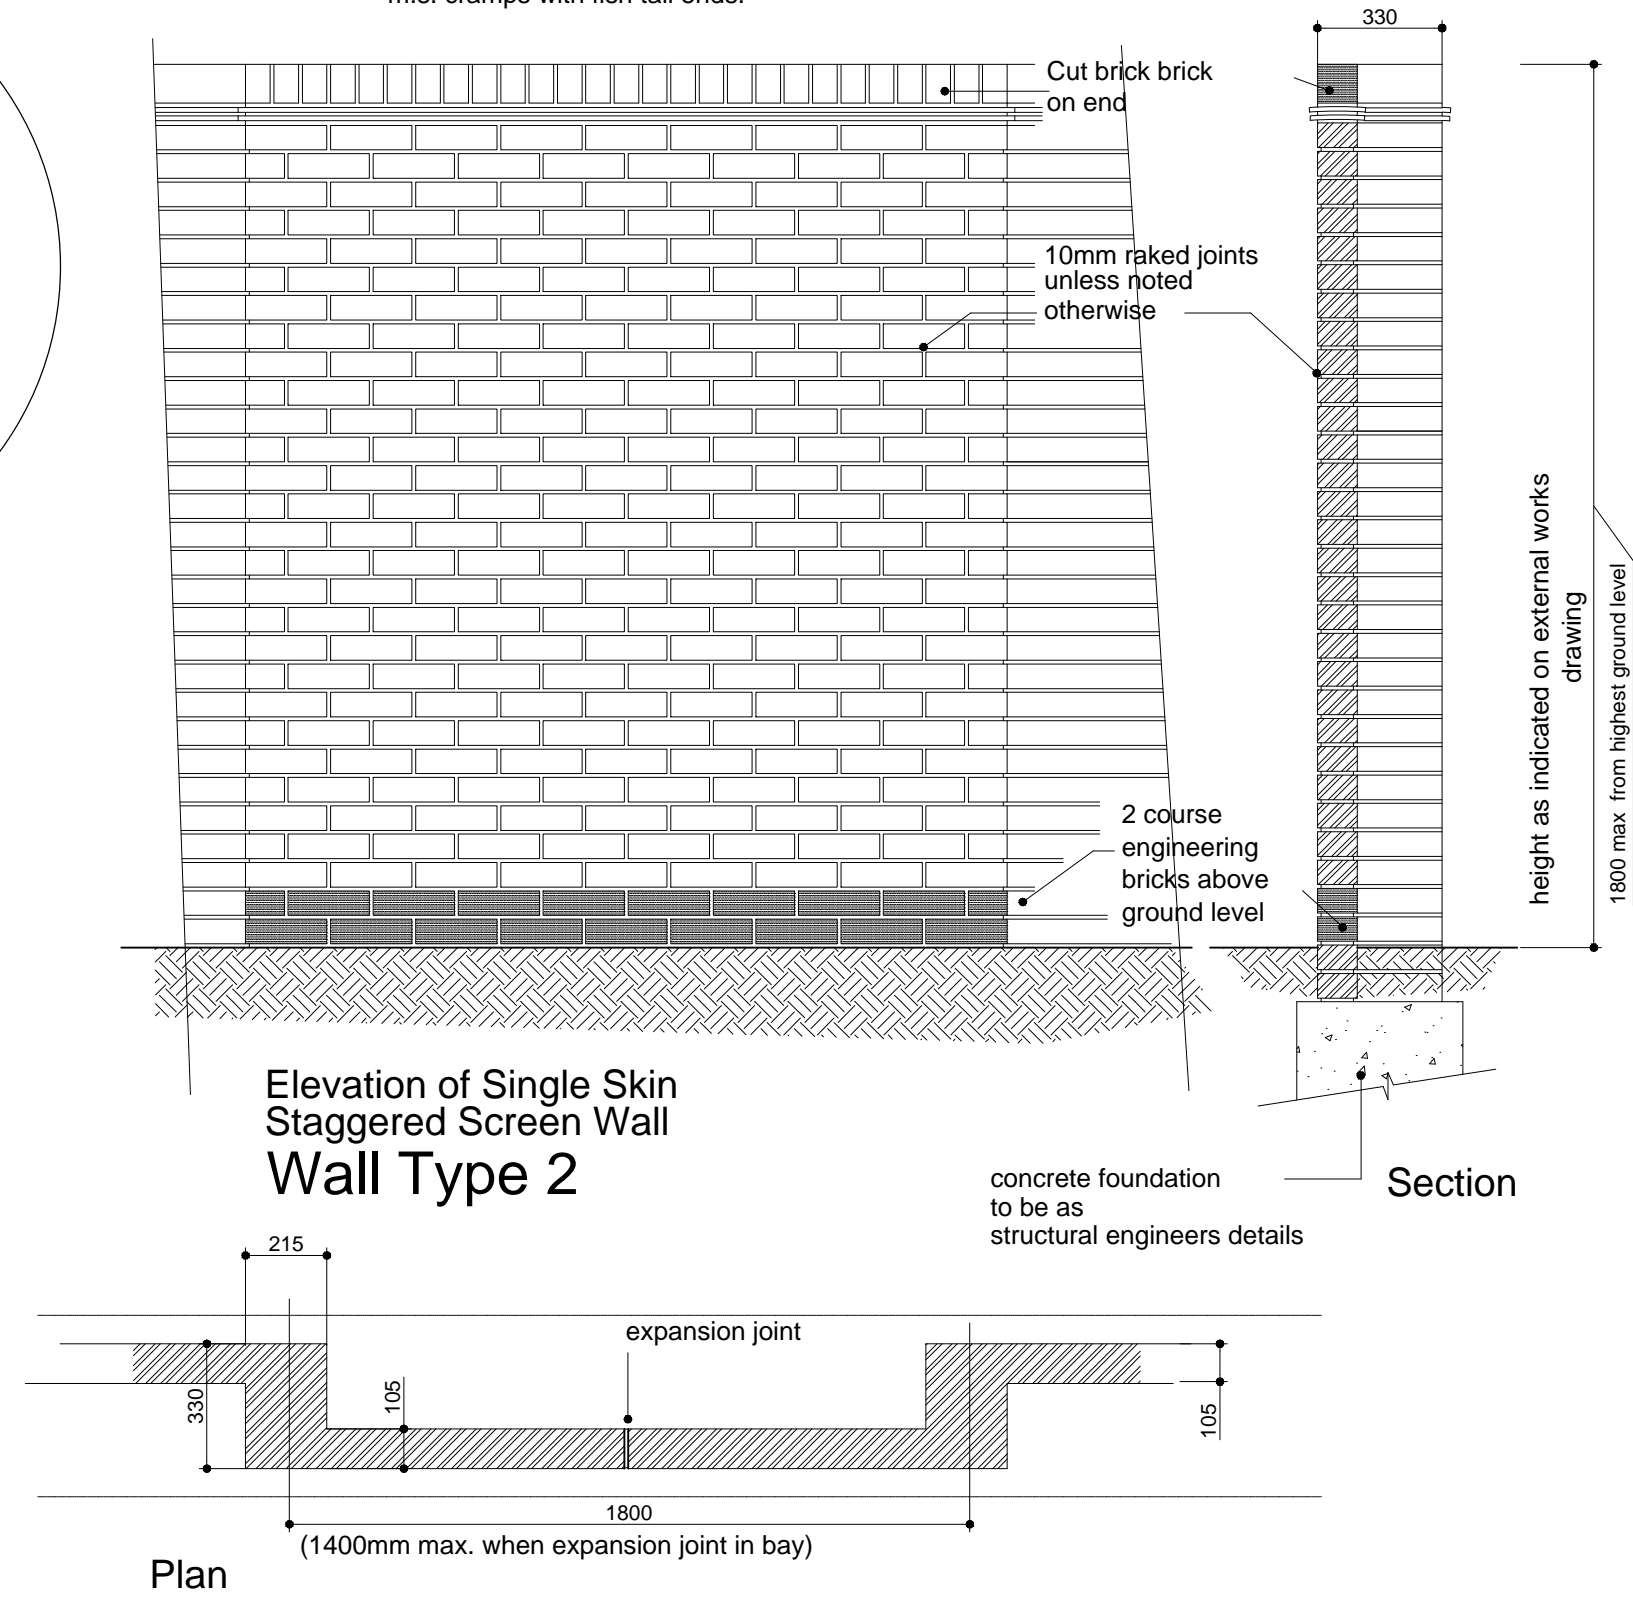

Rev	Date	By	Description	Check
<div>Countryside Properties Countryside Properties (UK) Limited Regeneration North Countryside House Lakeside Drive Centre Park Warrington, WA1 1RW Tel: 01925 248900 Fax: 01925 248901 www.countryside-properties.com Group Chief Architect: Mette McLarney B Arch (Hons) RIBA</div>				
site: STANDARD DETAILS TIMBER FRAME / MASONRY EXTERNAL BOUDARIES				
title: WALL TYPES 1 TO 4				
scale: @A1 date: JULY 2012		drawn by: CPN checked: drawing no: NSD 9001		
 BSI BSI 0306 Quality Management BSI 0102 Environmental Management		sheet no: revision: *		