


ELEVATION

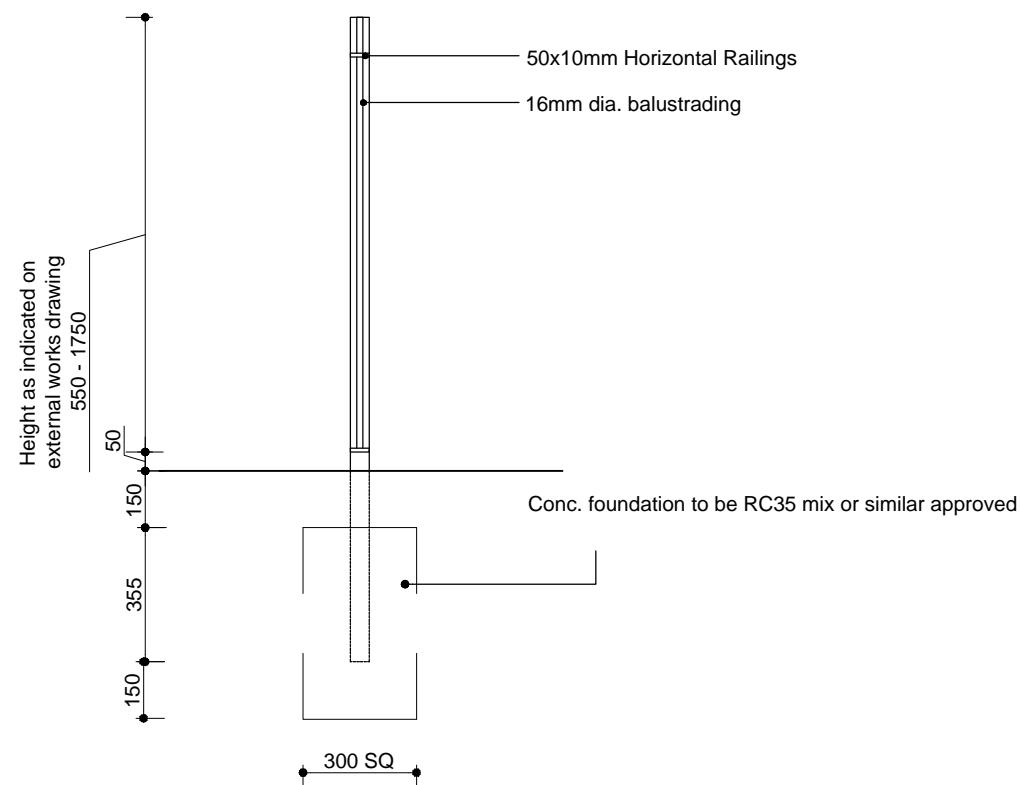

SECTION A-A
Scale 1:20

Hot dipped galv.50x50mm posts at 1500mm c/c. Painted in accordance with specifiacion & materials schedule.

50x10mm Horizontal Railings

50x50 hot dipped galv. post decorated in accordance with spec. & materials sched.

Singer & James curved top railings or similar.

16mm dia balustrading

PLAN

Scale 1:20

NOTE:-

ALL METAL WORK TO BE HOT DIPPED GALVANISED AFTER MANUFACTURE & GLOSS PAINTED WITH SPECIALIST METAL-SUITABLE GLOSS PAINT. REFER TO RELEVANT EXTERNAL WORKS & MATERIAL SCHEDULE DRAWINGS

Countryside Properties

Countryside Properties (UK) Limited
Regeneration North
Countryside House
Lakeside Drive
Centre Park
Warrington WA1 1RW
Tel: 01925 245000 Fax: 01925 245001
www.countryside-properties.com
Group Chief Architect: Mette McLarney B Arch (Hons) RIBA

site: **STANDARD DETAILS
TIMBER FRAME / MASONRY
EXTERNAL BOUNDARIES**

title: **HOOPED TOP METAL
RAILINGS**



drawn by: **CPN**
checked:
scale: **1:20**
@A3
date: **JULY 2012**

drawing no: **NSD - 9202**

sheet no: revision: *****