


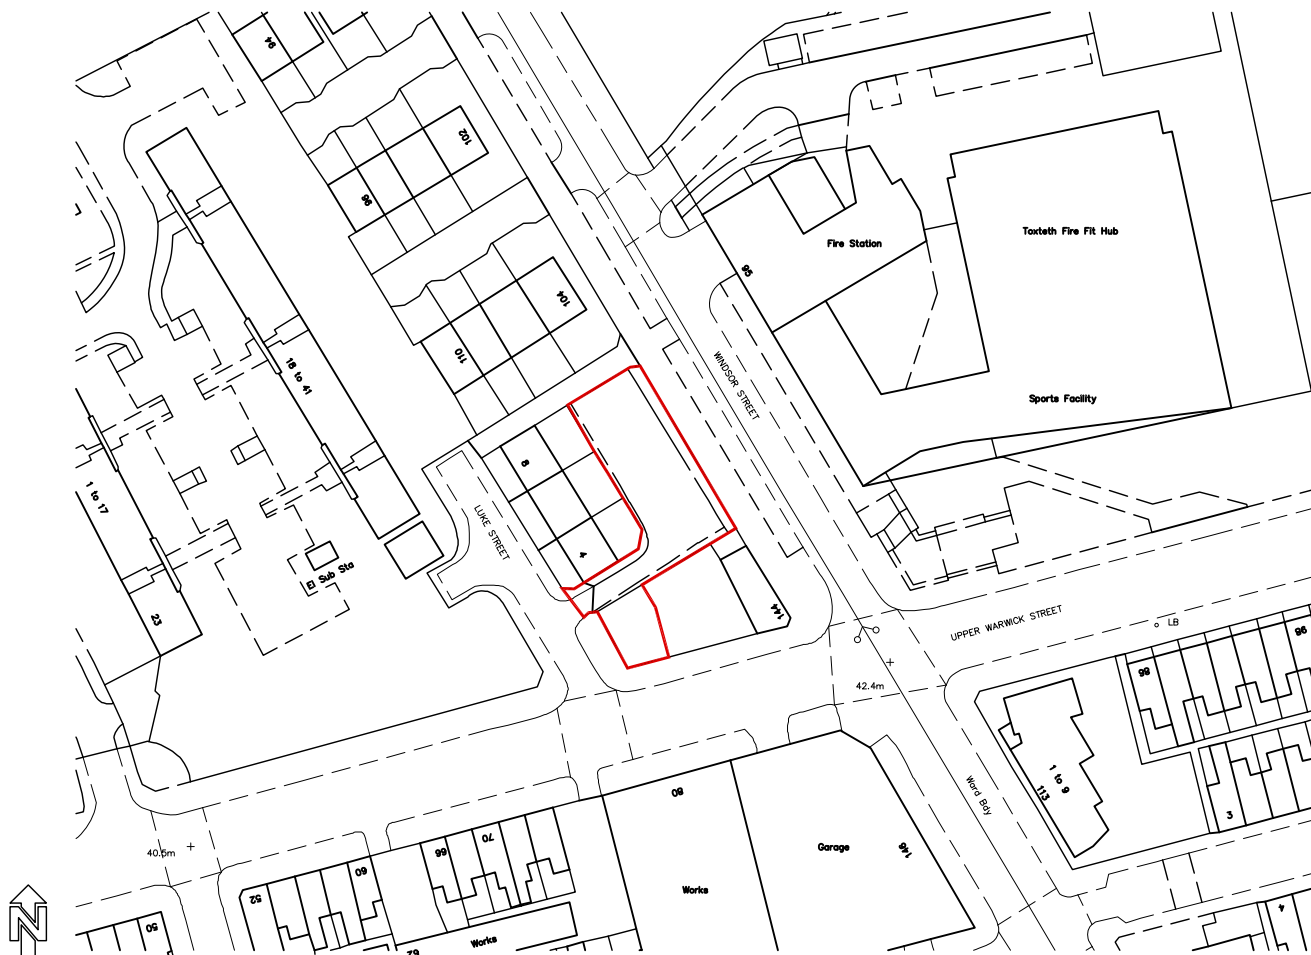

Ordnance Survey (c) Crown Copyright 2014. All rights reserved. Licence number 100022432

rev	notes	date	dr by	ap by
original by: MH		date created: 02-12-2014		ap by: MH



10 Little Lever Street t. +44 (0)161 200 5500 e. info@urbed.coop
Manchester, M1 1HR f. +44 (0)161 237 3994 w. www.urbed.coop

Drawing Title: Location Plan	
Project Name: Toxteth Food Central	
Client: Squash Nutrition	
Project Number: 926	Issue Status: PLANNING
Drawing Number: PL01	Rev: /
Scale: 1:500@A4	Date: 25-02-2015

This drawing is to be read in conjunction with all related drawings. Do not scale from this drawing. This drawing is copyright and remains property of URBED (urbanism, environment and design) Ltd.