





Detail character area 02: plan @ 1:200

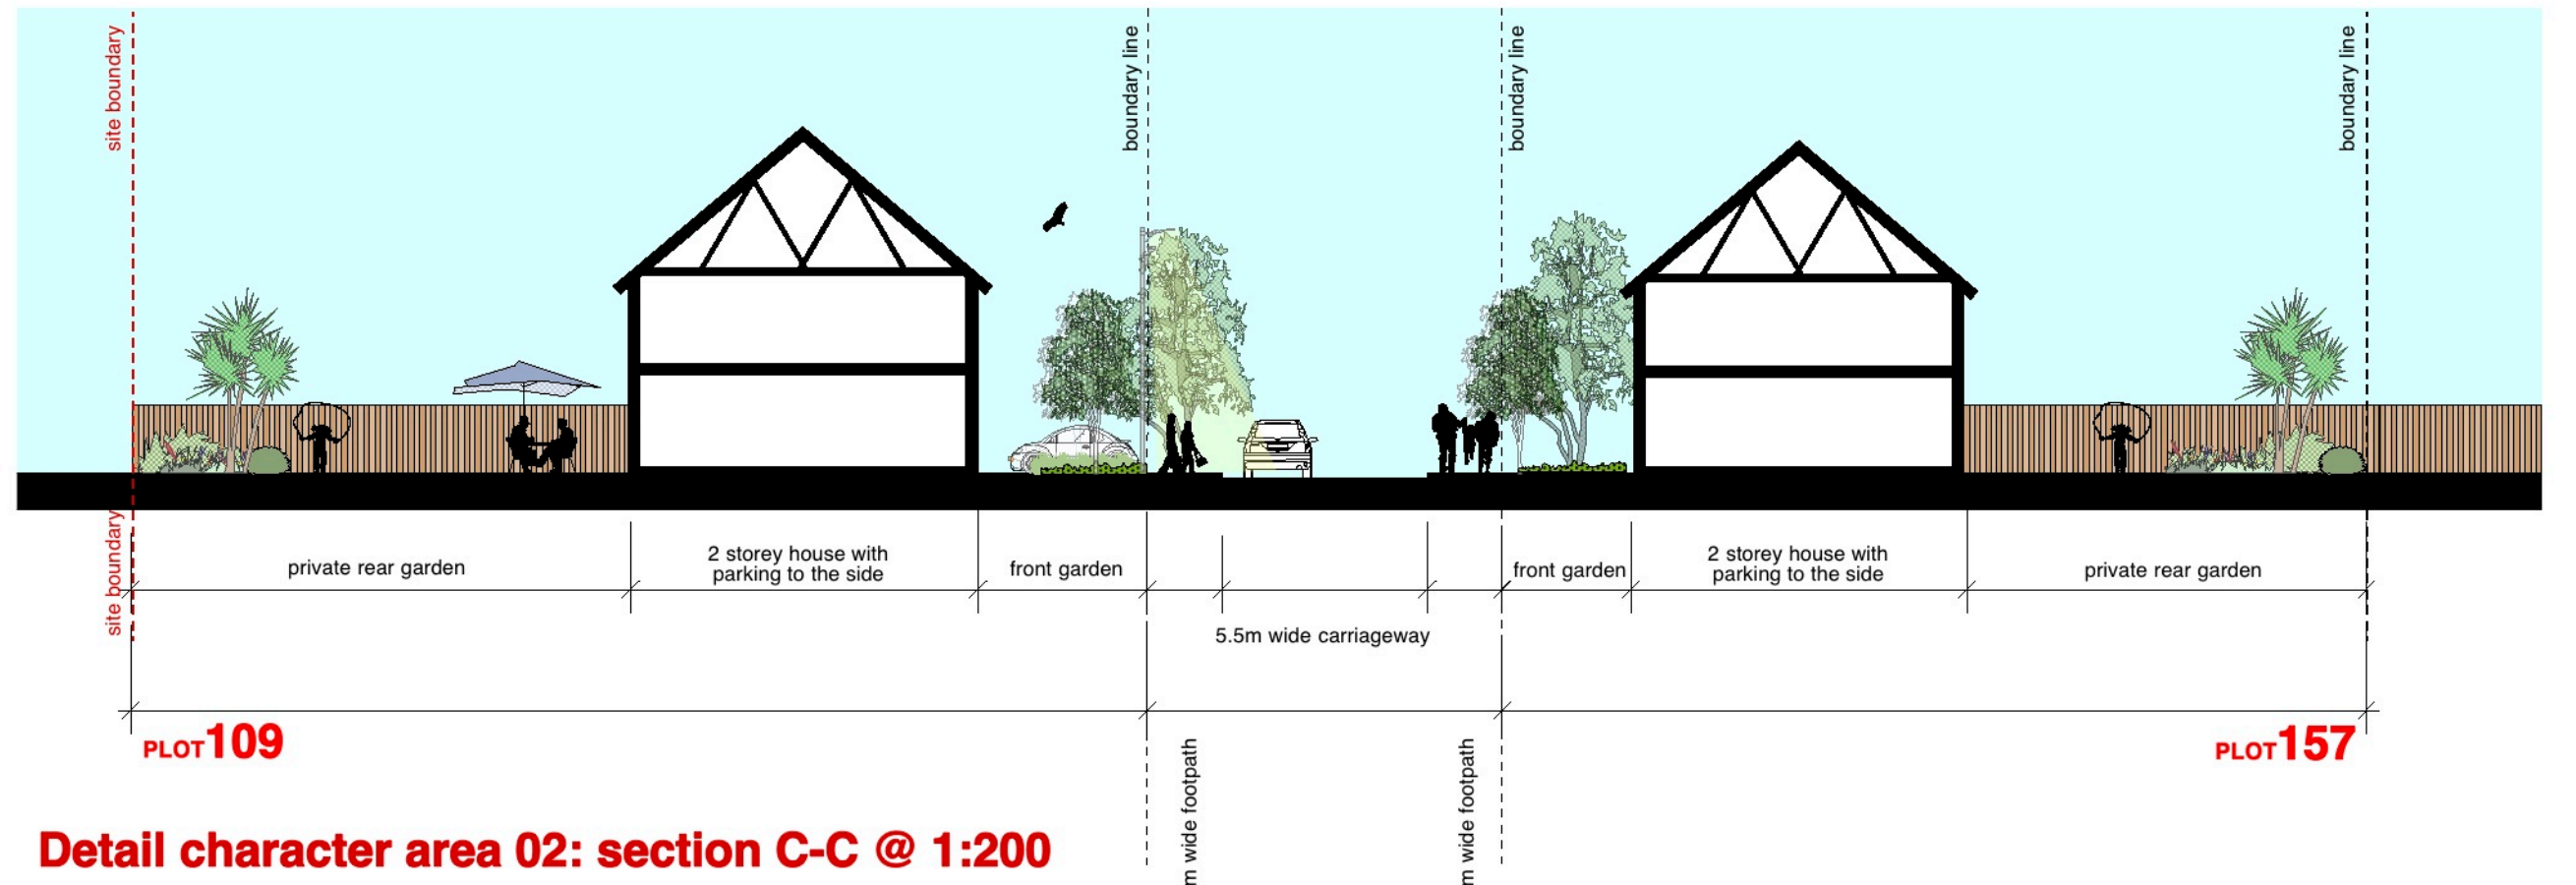

- grass and planting mix to front gardens
- low dense shrub/hedge planting
- private turfed gardens
- feature blend of meadow grass, grass and planting to details elsewhere
- shared surface: material A, tegula colour hazelnut
- shared surface: material B, tegula colour harvest
- proposed tree: to details elsewhere
- proposed tree: to details elsewhere
- proposed tree: to details elsewhere
- boundary treatment: brick wall: height 1800mm
- boundary treatment: steel railings: height 1100mm
- boundary treatment: timber fence: height 1800mm

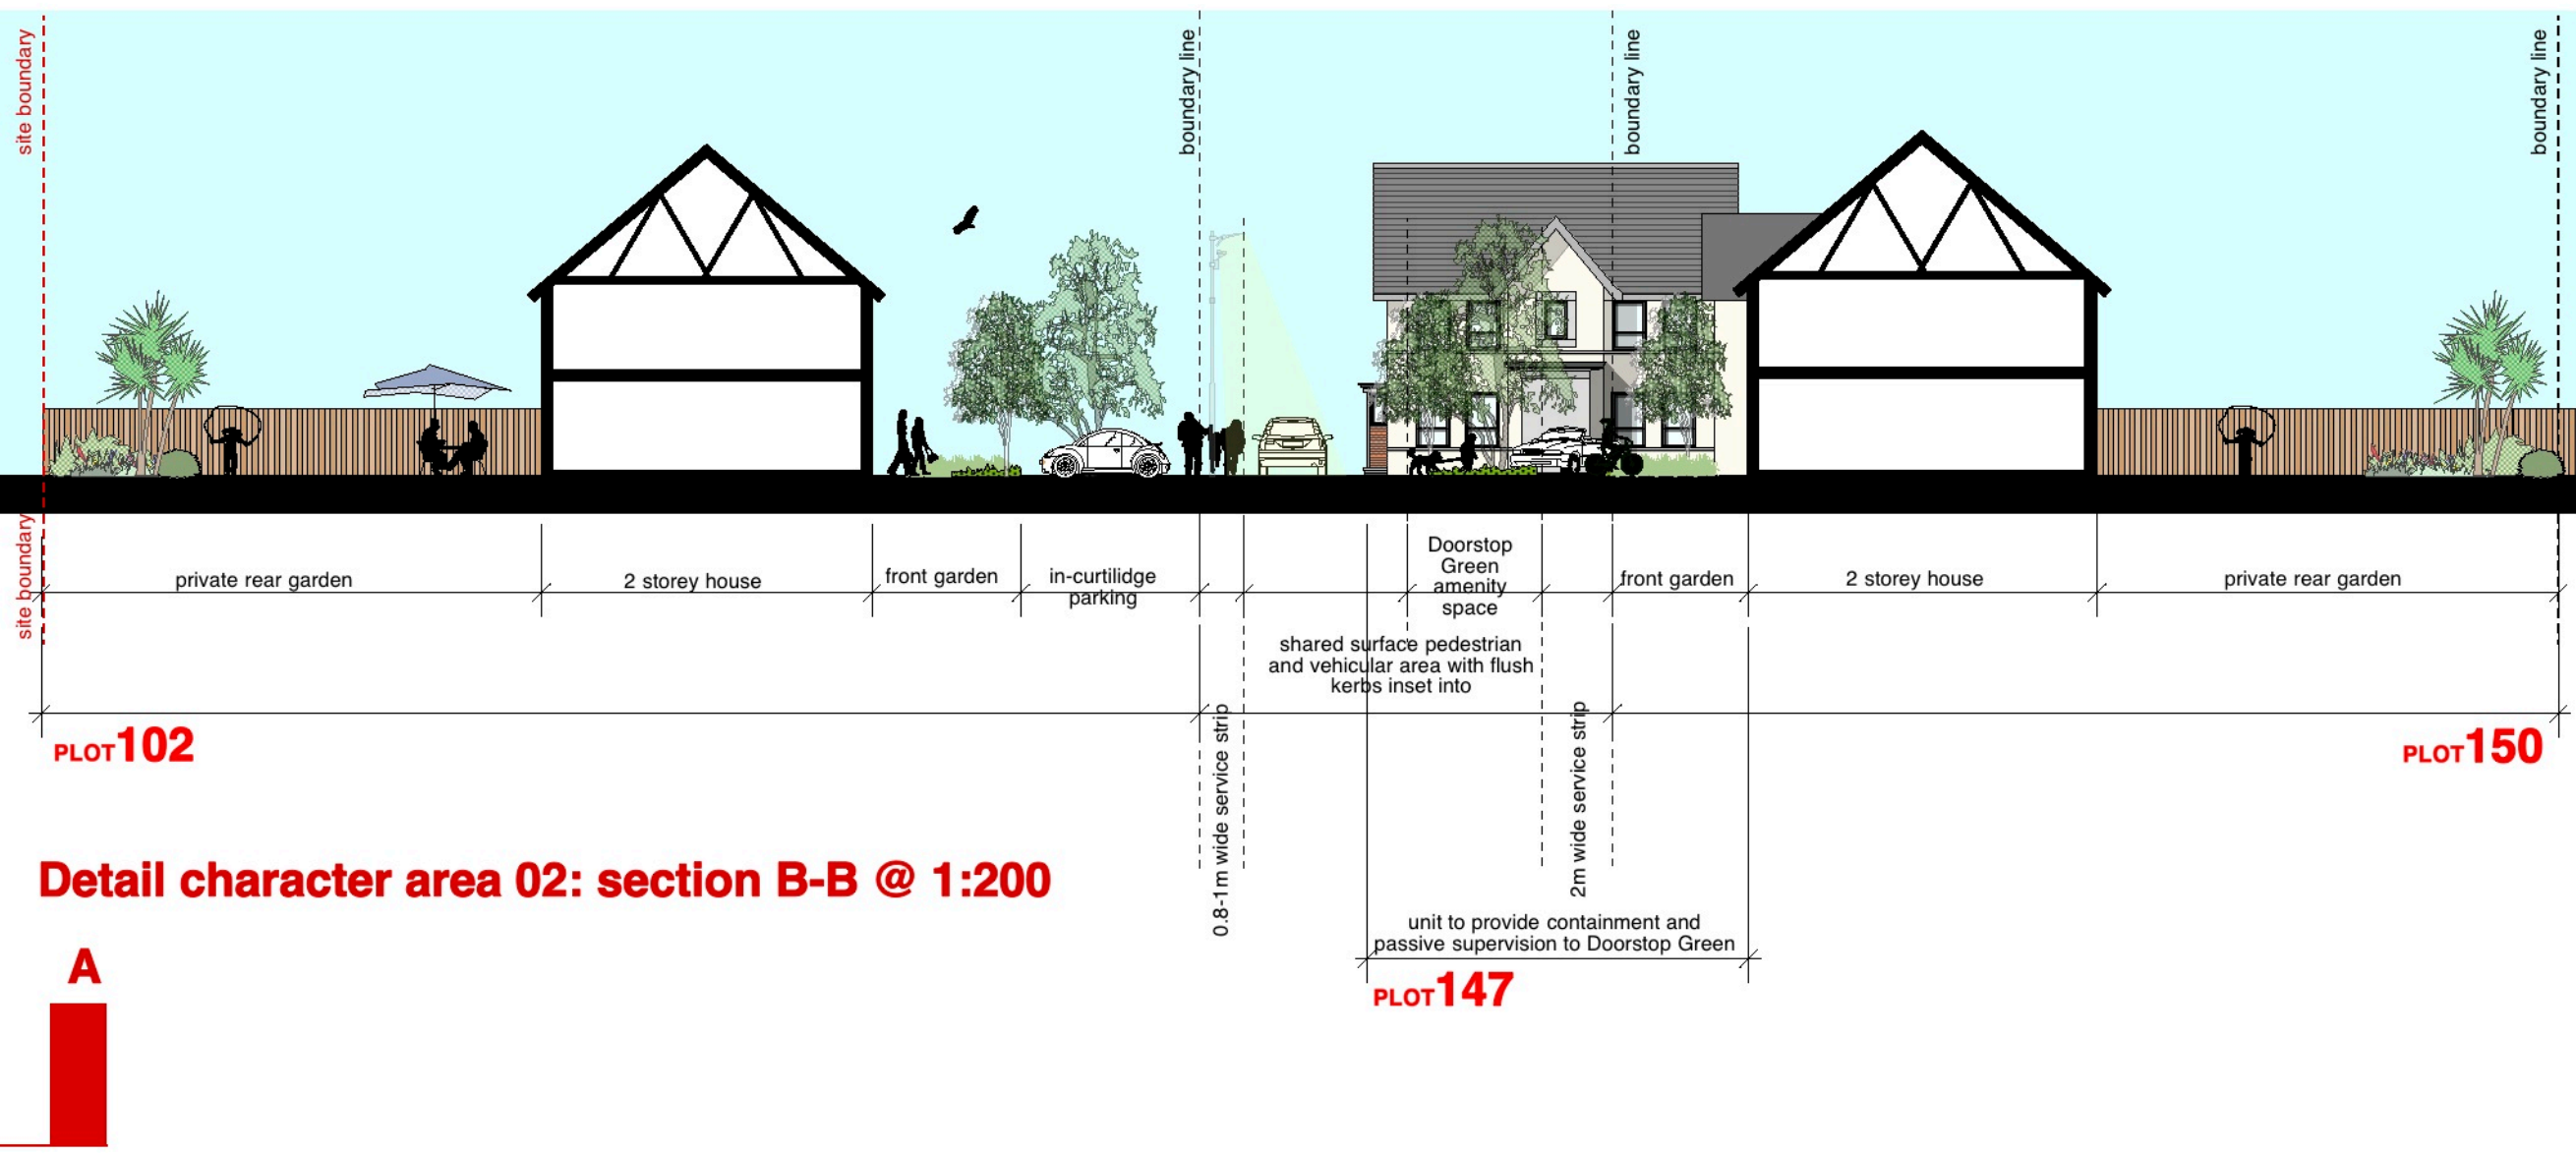