


character study area: elevation A-A @ 1:200

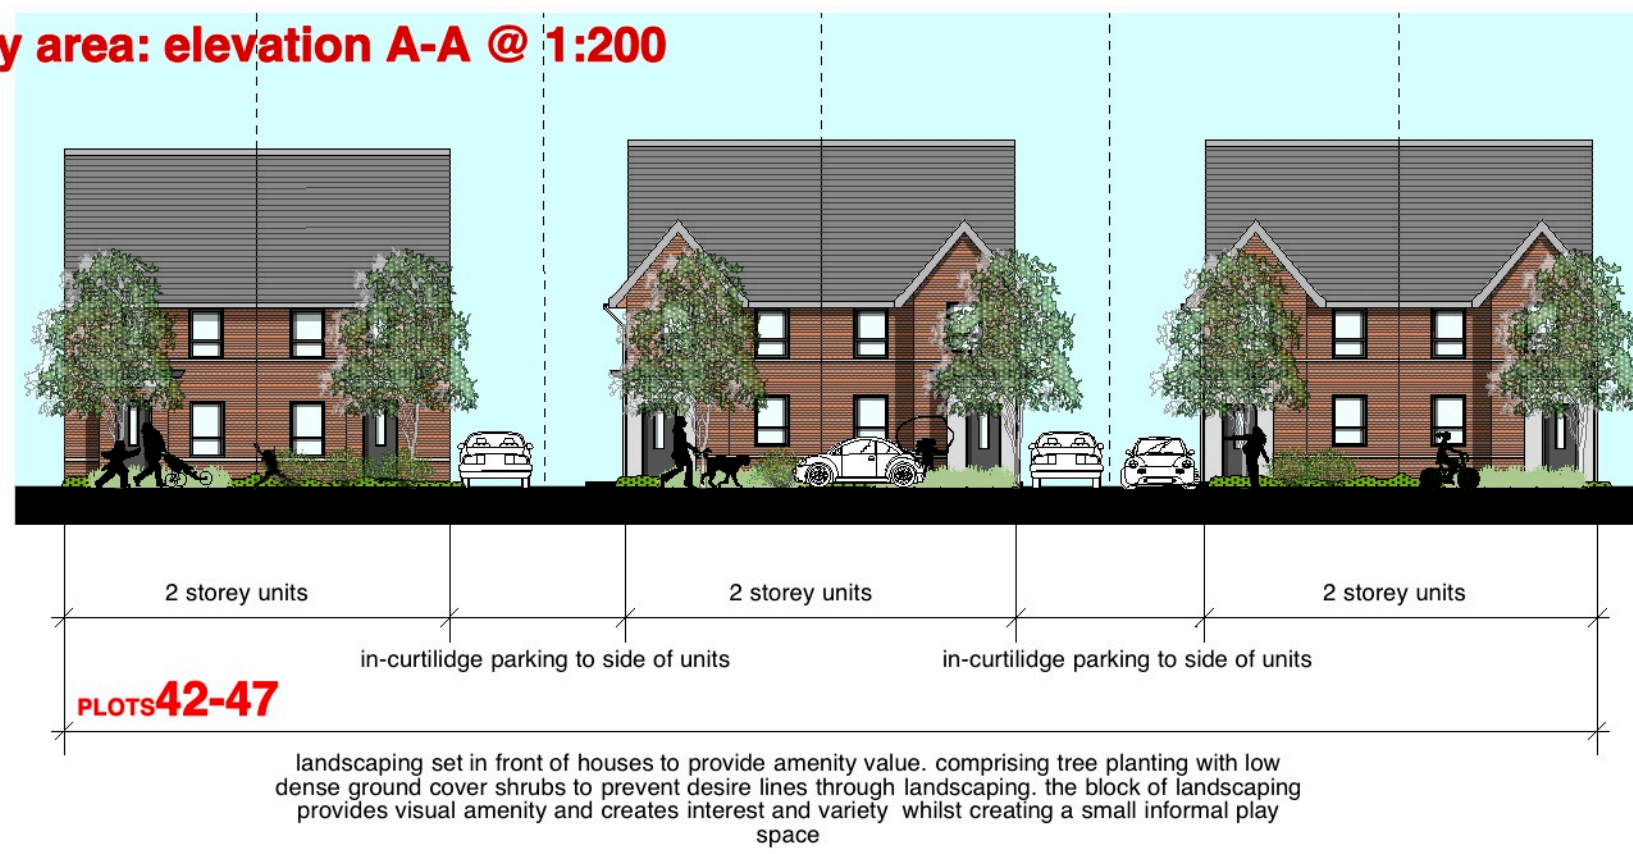

character study area: section B-B @ 1:200

