

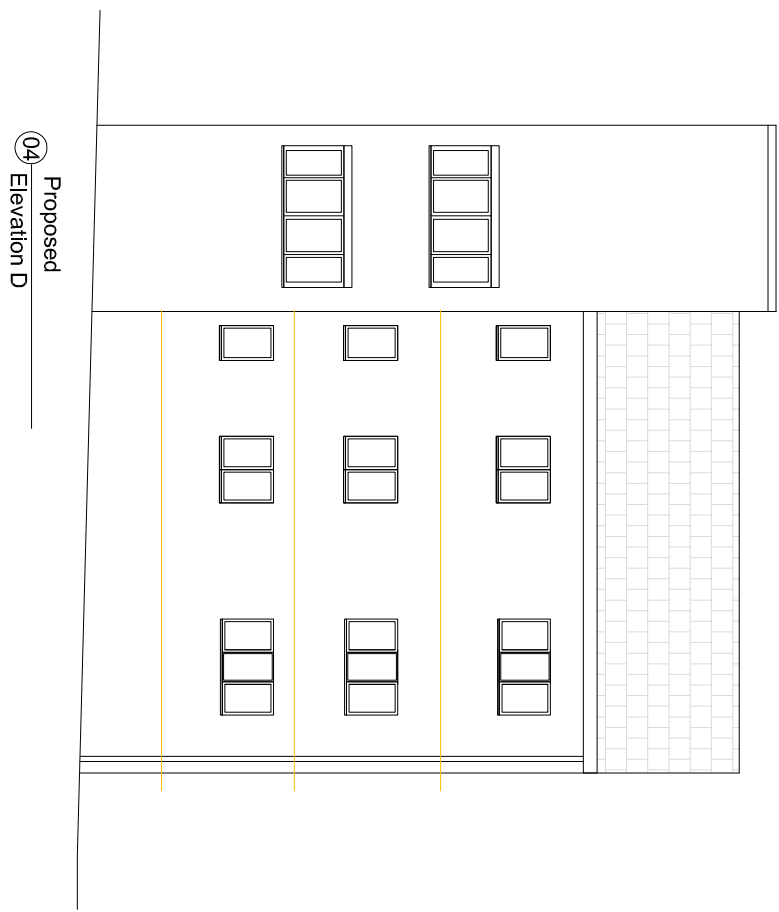
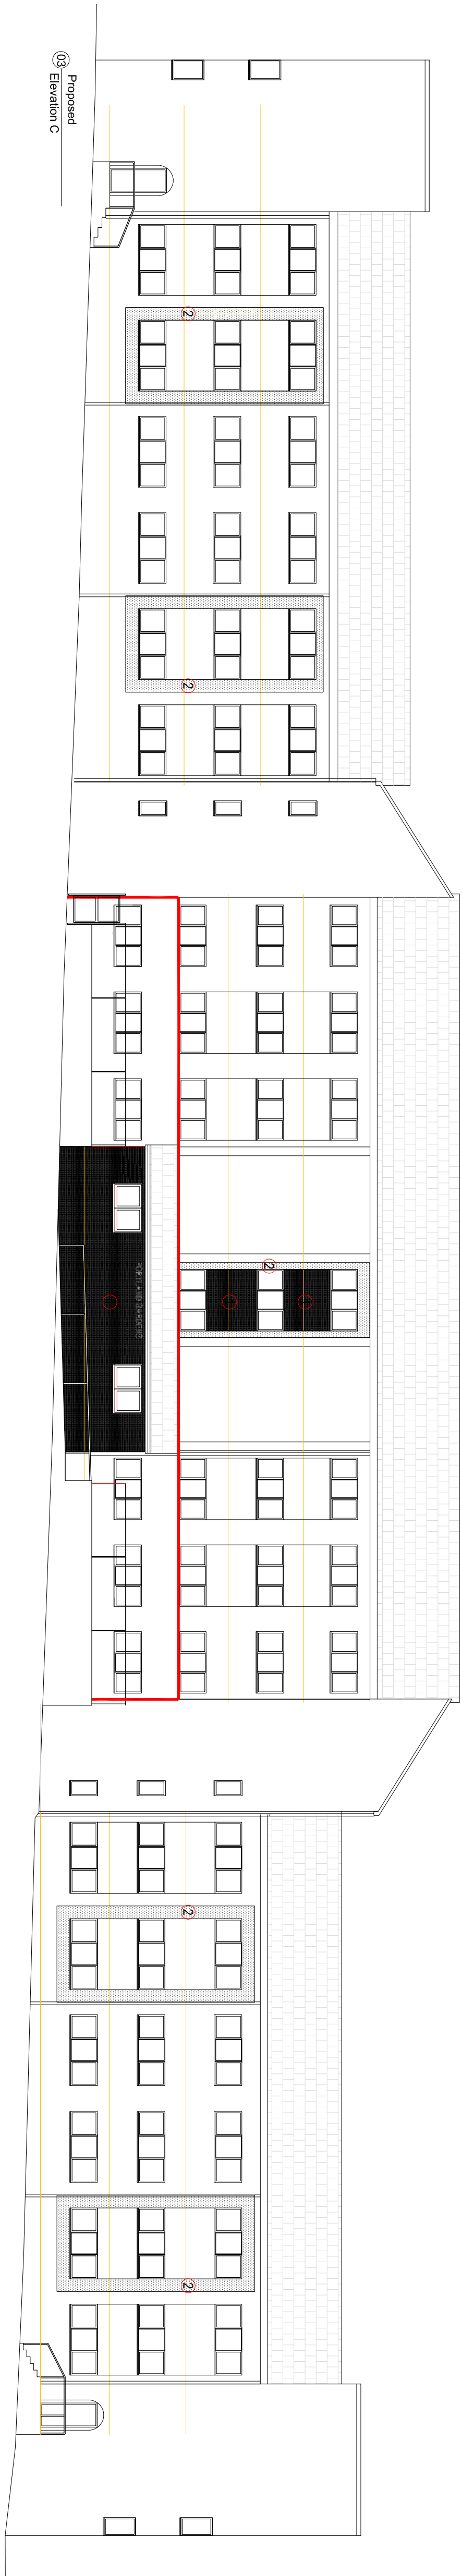
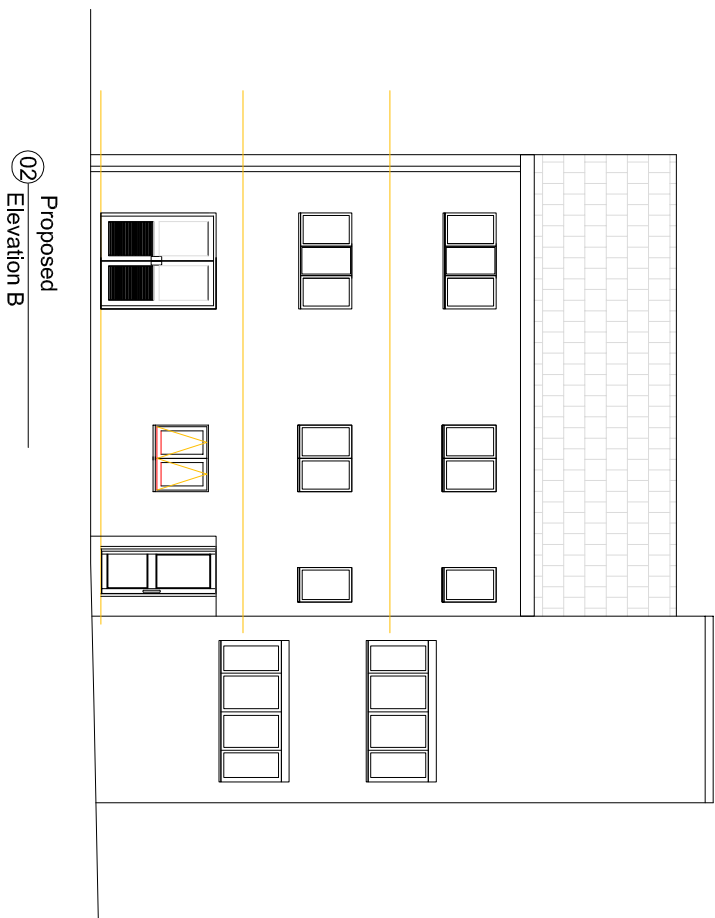


Rev	Date	Description
A	18.04.13	Issued for tender Added
B	07.05.13	Elevation C revised
C	07.05.13	Sheltered housing / room reduced
D	12.05.13	Elevation B revised
E	27.05.13	Render added
F	27.05.13	Entrance canopy revised
G	15.08.14	Render colour reference added
H	15.07.15	Entrance canopy revised

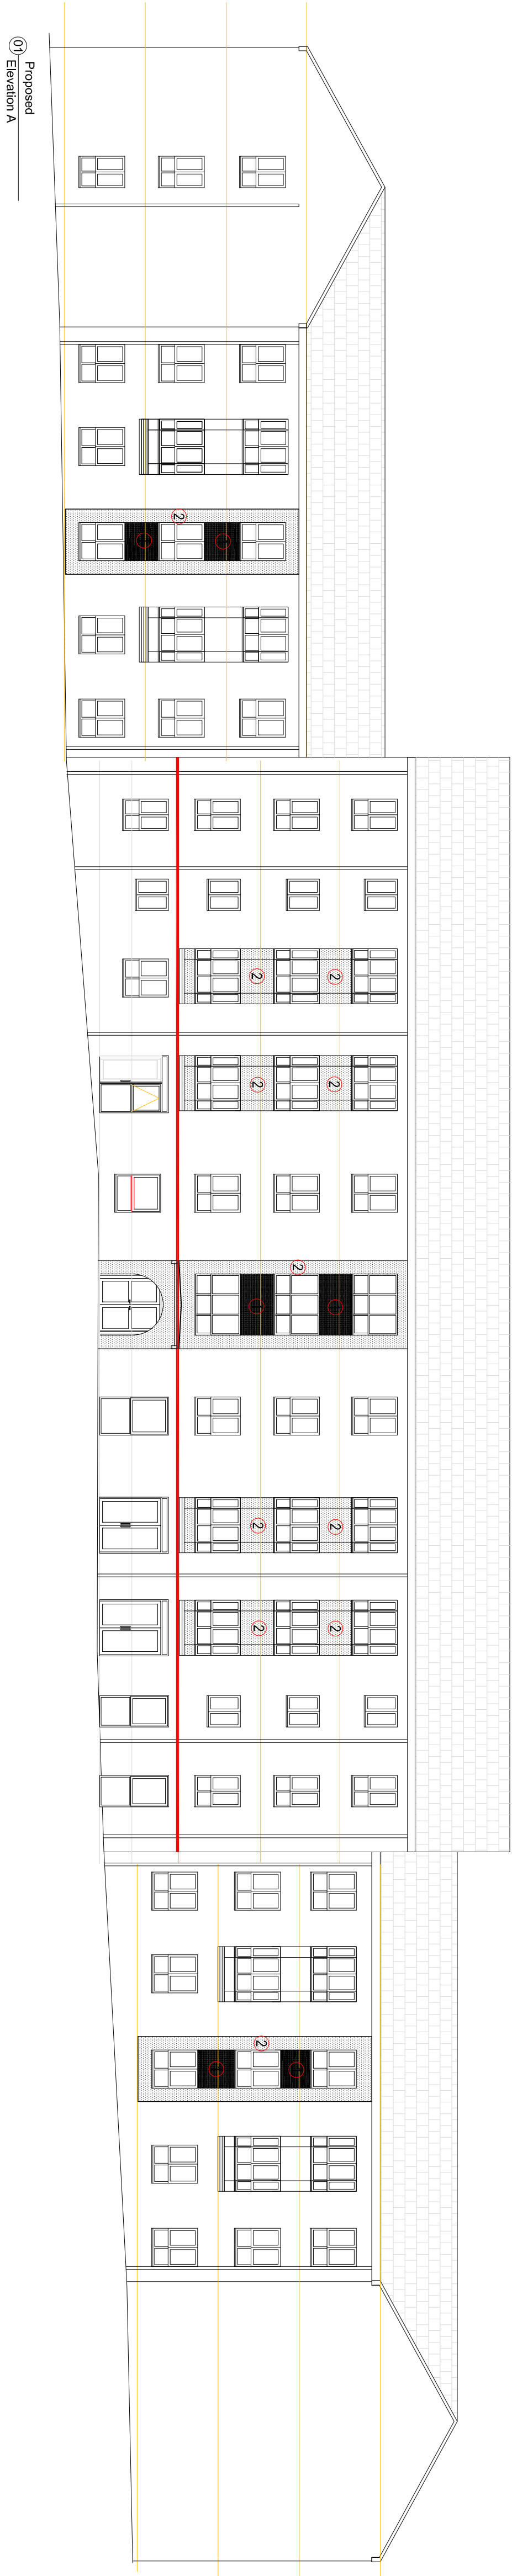

KEY

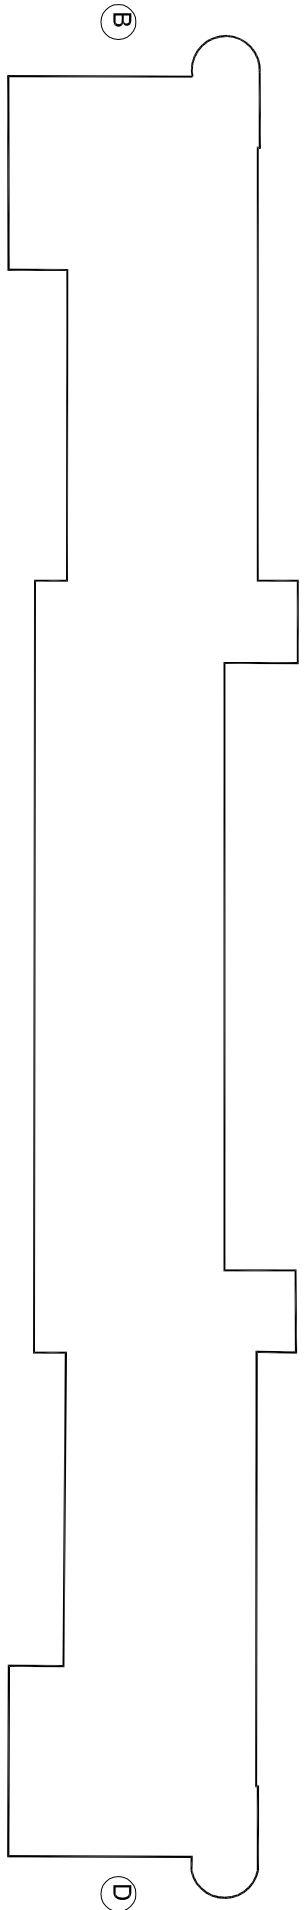

KEY	Render Break
①	Aspeco 1613
②	Aspeco 1614



Acacia Consulting LLP
Warrick Road, 4th Floor, 100
Liverpool, L3 7JH, UK
www.acaciaconsulting.com
Manchester: 0161 955 2222
Newcastle: 0191 272 3191
Cardiff: 01222 225 7706
info@acacia.com

Client
LIVERPOOL MUTUAL HOMES

Project
SHELTERED HOUSING SCHEME
PHASE 2

Title
PORTLAND GARDENS
PROPOSED ELEVATIONS

Scale	Date	Stage
1:100@AO	08.03.2013	EF
Rev	Drawn	Approved
2007	97	H
AG	AH	

This drawing is the copyright of Acacia. Contractors must check all dimensions on site. Do not scale the drawings. Only figured dimensions are to be worked to.