




SIGN 1 SETTING OUT @ 1:20



SIGN 2 SETTING OUT @ 1:20



SIGN 5 SETTING OUT @ 1:20

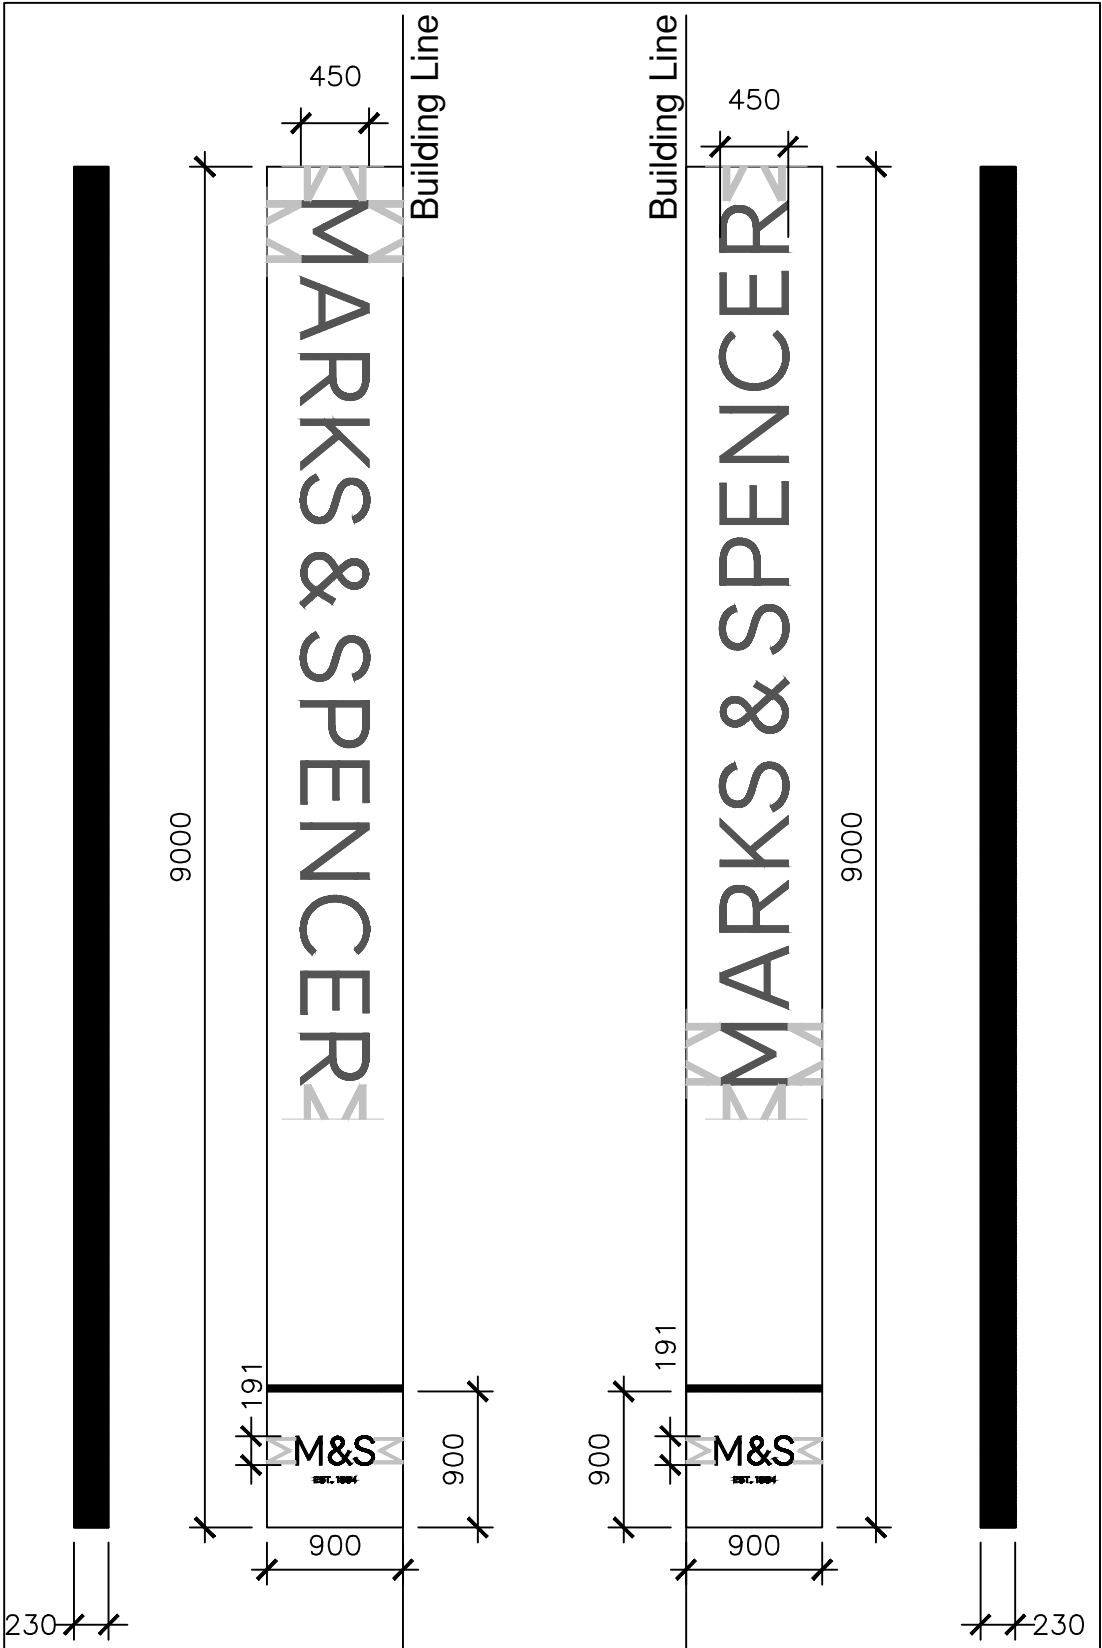

SIGN 3 & 4 Hong Kong Sign @ 1:50

BT				
REV	DATE	DESCRIPTION	DRAWN	CHECKED
LOCATION	FIGURE			

M&S
EST. 1884

STORE NAME	M&S Liverpool
COUNTRY	UK
PROJECT	M&S Liverpool Masterbrand Scheme
DRAWING	Proposed External Signage Setting Out Details

CONSULTANT	DarntoneB3
DISCIPLINE DESCRIPTION	Architecture
CONSULTANT LOGO	
Leeds Office	The Coach House, Monk Fryston Hall, Monk Fryston, Leeds, LS25 5DU T: 01977 681001 F: 01977 681006 www.darntoneb3.com

SCALE	PAPER SIZE	DATE	DRAWN	CHECKED
1:50/1:20	A1	13.08.15	JS	MF
STORE NUMBER	PROJECT No	DISCIPLINE CODE	DRAWING No	
0437	LIV104	A	2003	
CONSULTANT PROJECT No		STATUS	REVISION	
9889		T	00	

RED STORE ASBESTOS STATEMENT

Asbestos Statement

This building is known or has the potential to contain ACM's. You must not proceed without first checking the asbestos register. You should ensure there are no ACM's on the planned area of work and that the survey has fully investigated this location. If no survey information is available or there is any element of doubt contact Life Environmental on Tel: 0870 448 1945

Recommendation Prior to any Refurbishment Works

Review extent of existing survey - Carry out refurbishment survey to the scope