


NOTES:

THIS DRAWING IS NOT TO BE USED FOR CONSTRUCTION PURPOSES.

THIS DRAWING CONSISTS OF THE FOLLOWING THIRD PARTY INFORMATION & DRAWINGS:-


Ordnance Survey, (c) Crown Copyright 2015. All rights reserved. Licence number 10006297

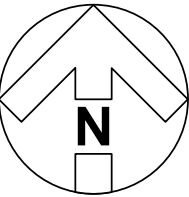

0 25 50

m
1:1250

**Application Boundary - 5000m²
(1.24 Acres, 0.5 Hectares)**

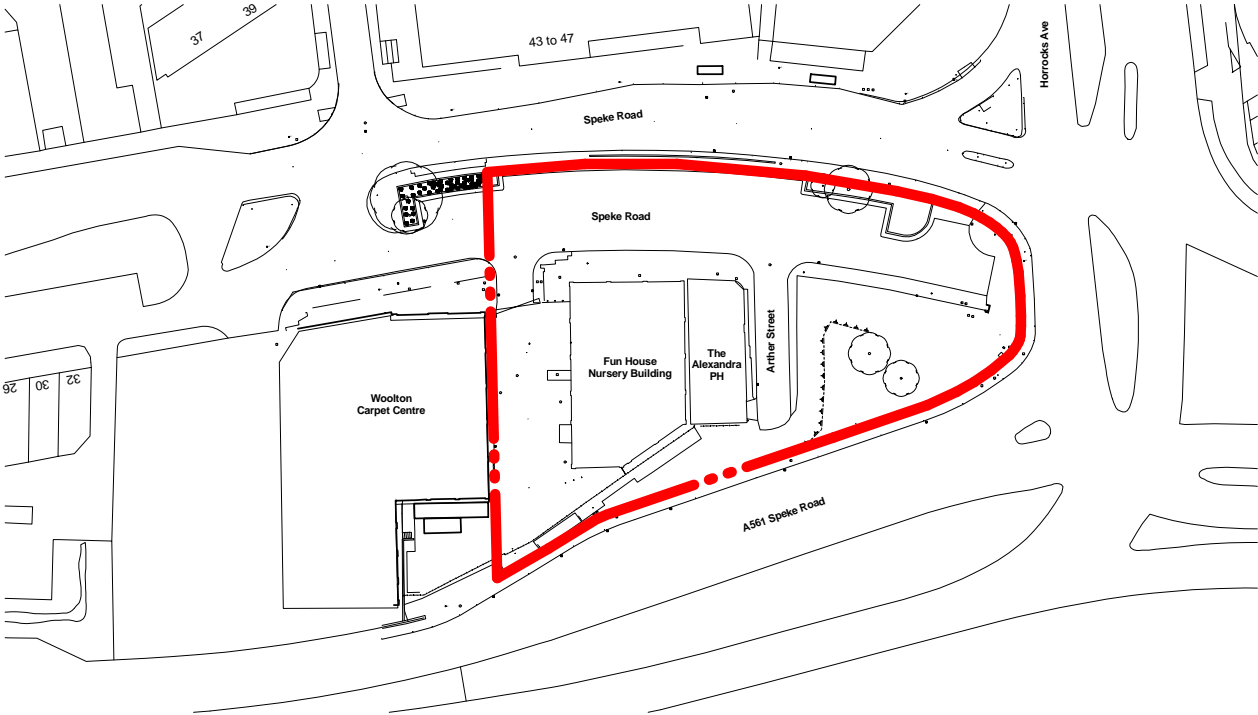

REVISION: * BY: DJW CHECKED: LARB DATE: 01/10/2015

Planning Issue.

INFORMATION

PLOT DATE: 01/10/2015 12:18:13



CLIENT:

Garston, Speke Road, Liverpool

PROJECT:

Site Location Plan

DRAWING: DRAWN BY: DJW SCALE: 1 : 1250 @ A3 CREATION DATE: Oct 2015

Hadfield Cawkwell Davidson

Broomgrove Lodge, 13 Broomgrove Rd, Sheffield, S10 2LZ T 0114 266 8181 www.hcd.co.uk

Architecture | Engineering | Interior Design | Masterplanning | Urban Design

JOB NO: 2015-101 | DRAWING NO: A-PL-101 | REV: *

C:\temp\15101-HCD-A0-ZZ-M3-A-20-001_Building_WS15_dwalker.rvt

© HCD