


NOTES:

THIS DRAWING IS NOT TO BE USED FOR CONSTRUCTION PURPOSES.

THIS DRAWING CONSISTS OF THE FOLLOWING THIRD PARTY INFORMATION & DRAWINGS:-


Ordnance Survey, (c) Crown Copyright 2015. All rights reserved. Licence number 10006297

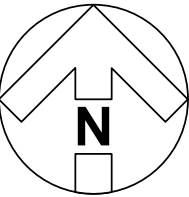

0 25 50

m  
1:1250

**Application Boundary - 4141m<sup>2</sup>  
(1.023 Acres, 0.41 Hectares)**

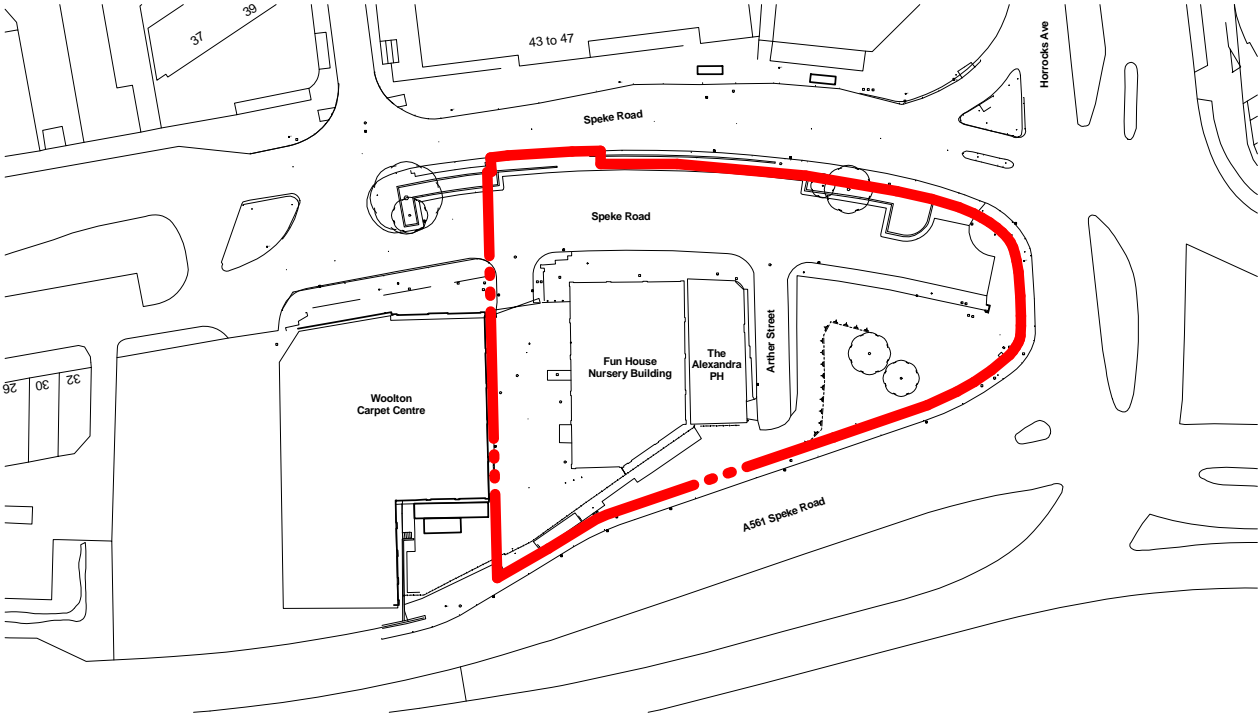

REVISION: A BY: DJW CHECKED: LARB DATE: 30/11/2015

Planning Issue. Red line boundary & area updated.

REVISION: \* BY: DJW CHECKED: LARB DATE: 01/10/2015

Planning Issue.

**PLANNING**

PLOT DATE: 30/11/2015 10:03:11



CLIENT:

**Garston, Speke Road, Liverpool**

PROJECT:

**Site Location Plan**

DRAWING: DRAWN BY: DJW SCALE: 1 : 1250 @ A3 CREATION DATE: Oct 2015



Broomgrove Lodge, 13 Broomgrove Rd, Sheffield, S10 2LZ T 0114 266 8181 www.hcd.co.uk

Architecture | Engineering | Interior Design | Masterplanning | Urban Design

JOB NO: 2015-101 | DRAWING NO: A-PL-101 | REV: A

C:\temp\15101-HCD-A0-ZZ-M3-A-20-001\_Building\_WS15\_dwalker.rvt

© HCD