



Ordnance Survey, (c) Crown Copyright 2013. All rights reserved. Licence number 100022432


1

Location Plan

1 : 1250

Scale 1:1250

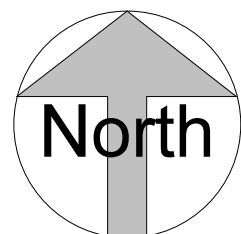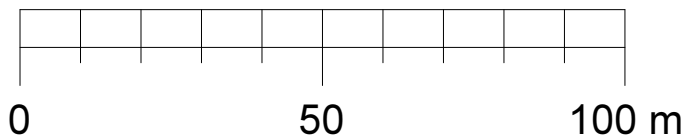

Job Reference: 409	Drawing Reference: A130	Revision: A	Drawing: Location Plan	<div> <div>Project:</div> <div>DALE STREET/CHEAPSIDE_A</div> <div>Planning</div> </div>		
Scale: 1 : 1250	Issue Date: 06/01/16	Drawn By: EM	Project Status: Planning			
			Client: Jamworks Ltd	Rev	Description	<div> <div>06/01/16</div> <div>Date</div> </div> <div>  <div>Garry Usherwood Associates Limited</div> <div>The Old Barn</div> <div>59 Northcote Road</div> <div>Wallasey CH45 8LQ</div> </div>