
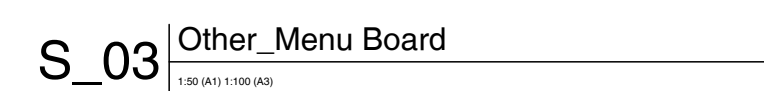
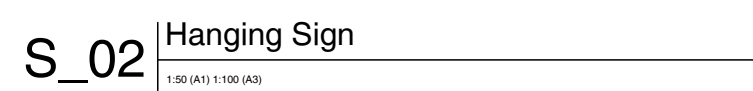
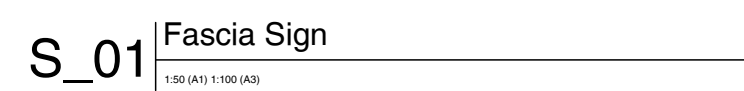


This drawing is the copyright of Atelier 2 Architecture Ltd. t/a A2 Architects, and may not be used without their prior written consent

Do not scale these drawings.

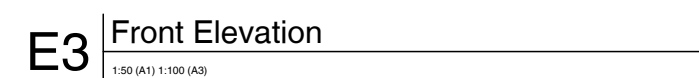

PLANNING

client
BISTRO OUI

project
55 BOLD STREET

drawing
PROPOSED SIGNAGE

scale 1:50 (a1) 1:100 (A3) date 25.06.16

dwg. no	revision
A2A.15.703_203	

ATELIER 2 ARCHITECTURE LIMITED
address: 27 Duke Street Liverpool L1 5AF
t: 0151 708 0405 f: 0151 708 7080 e: mail@a2architects.co.uk

A2
ATELIER 2