


Site Location plan

Planning AP Boundary

Stadium
[Phase 1 Extension]

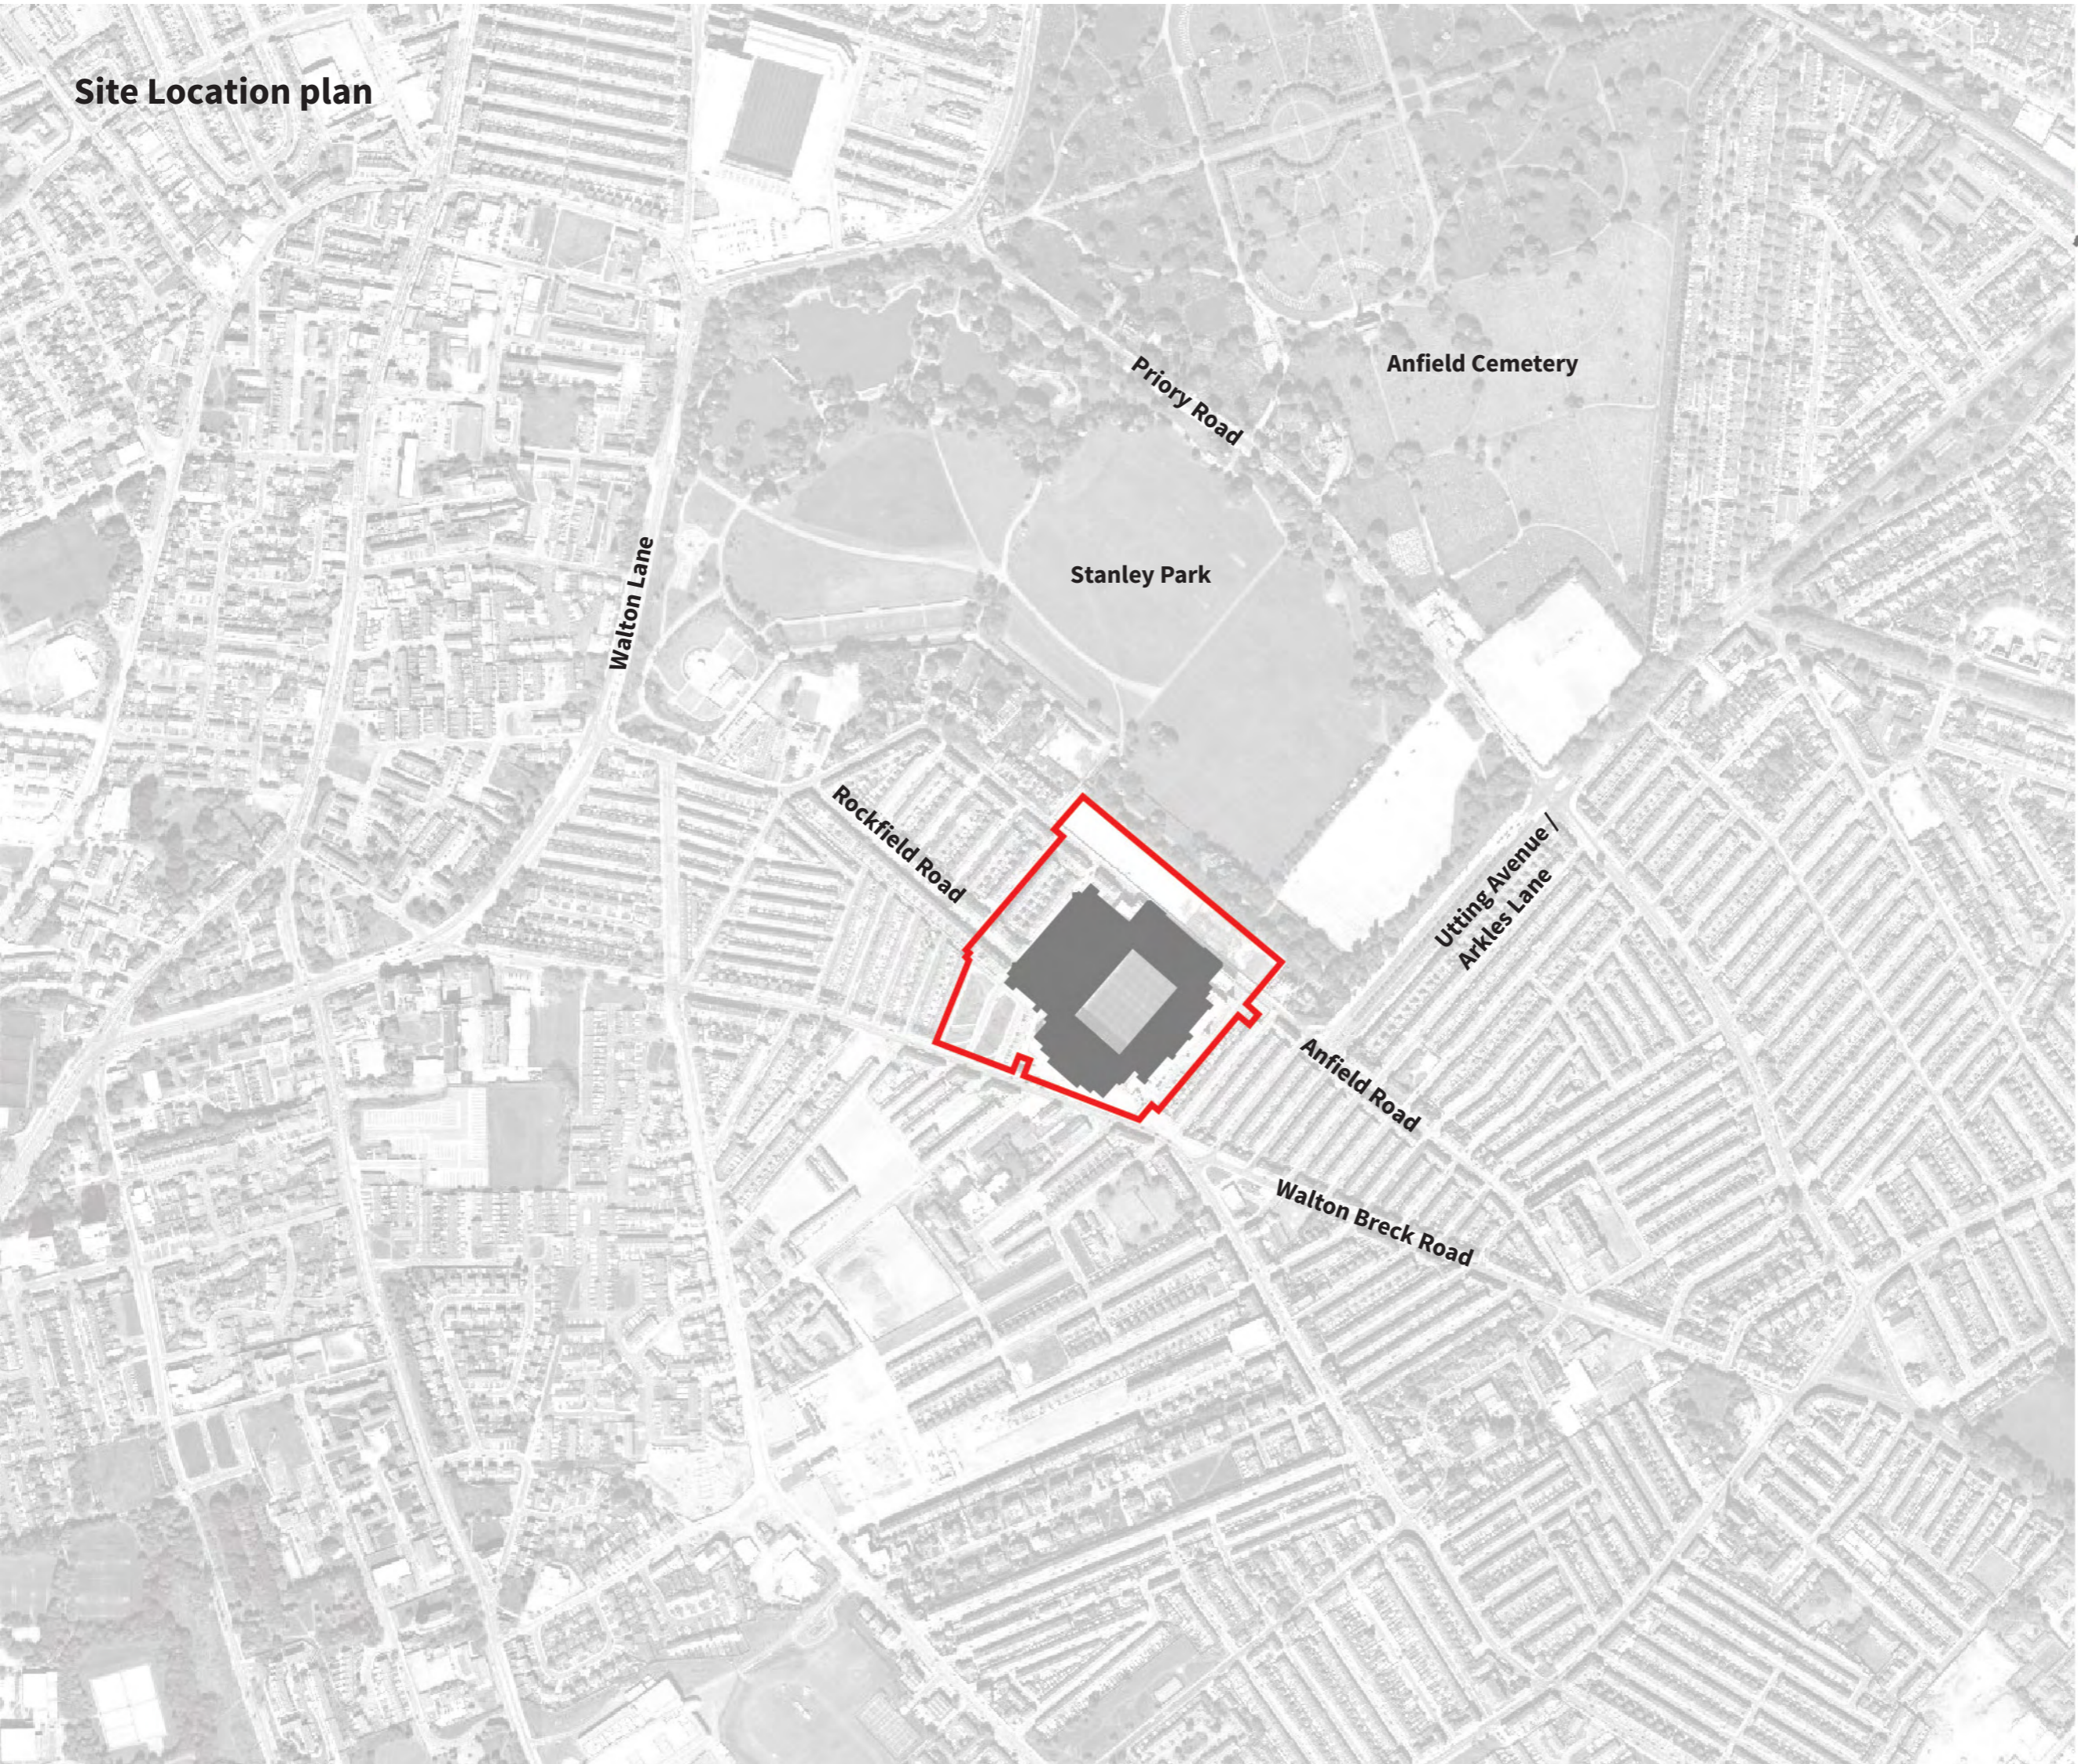

Aerial Base post-regeneration
of Stanley Park

01	JT	9/4/14	ISSUE
----	----	--------	-------

PL1312
LFC Stadium Expansion
LVIA Diagrams

Site Location
Figure 8.1

Planit IE
2 Back Grafton St, Altrincham
Cheshire, WA14 1DY
0161 928 9281

