


A-A
typical two bedroom apartment layout
scale 1:50




D-D
typical one bedroom apartment layout
scale 1:50

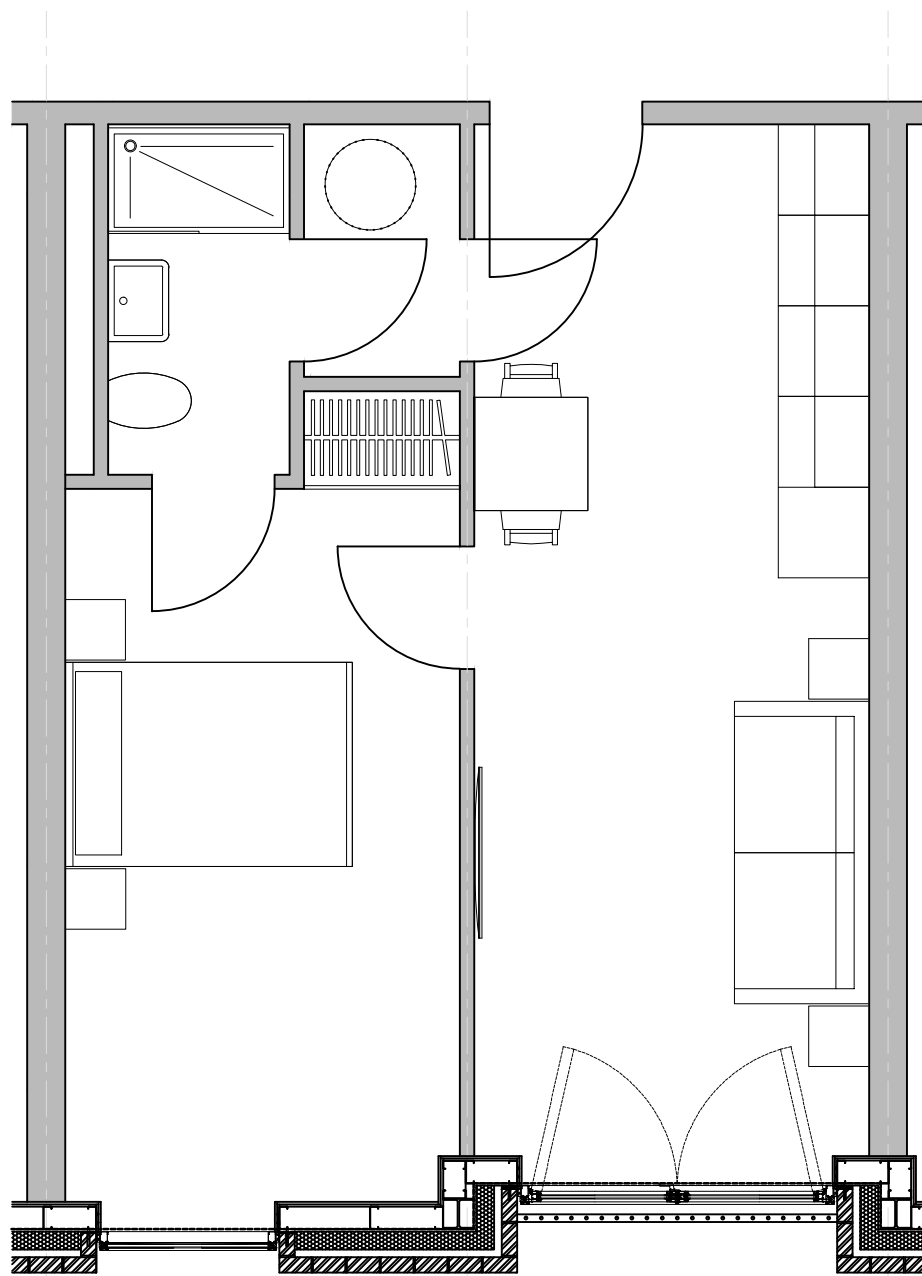


elevation
typical brick facade elevation
scale 1:50



elevation
typical brick facade elevation
scale 1:50

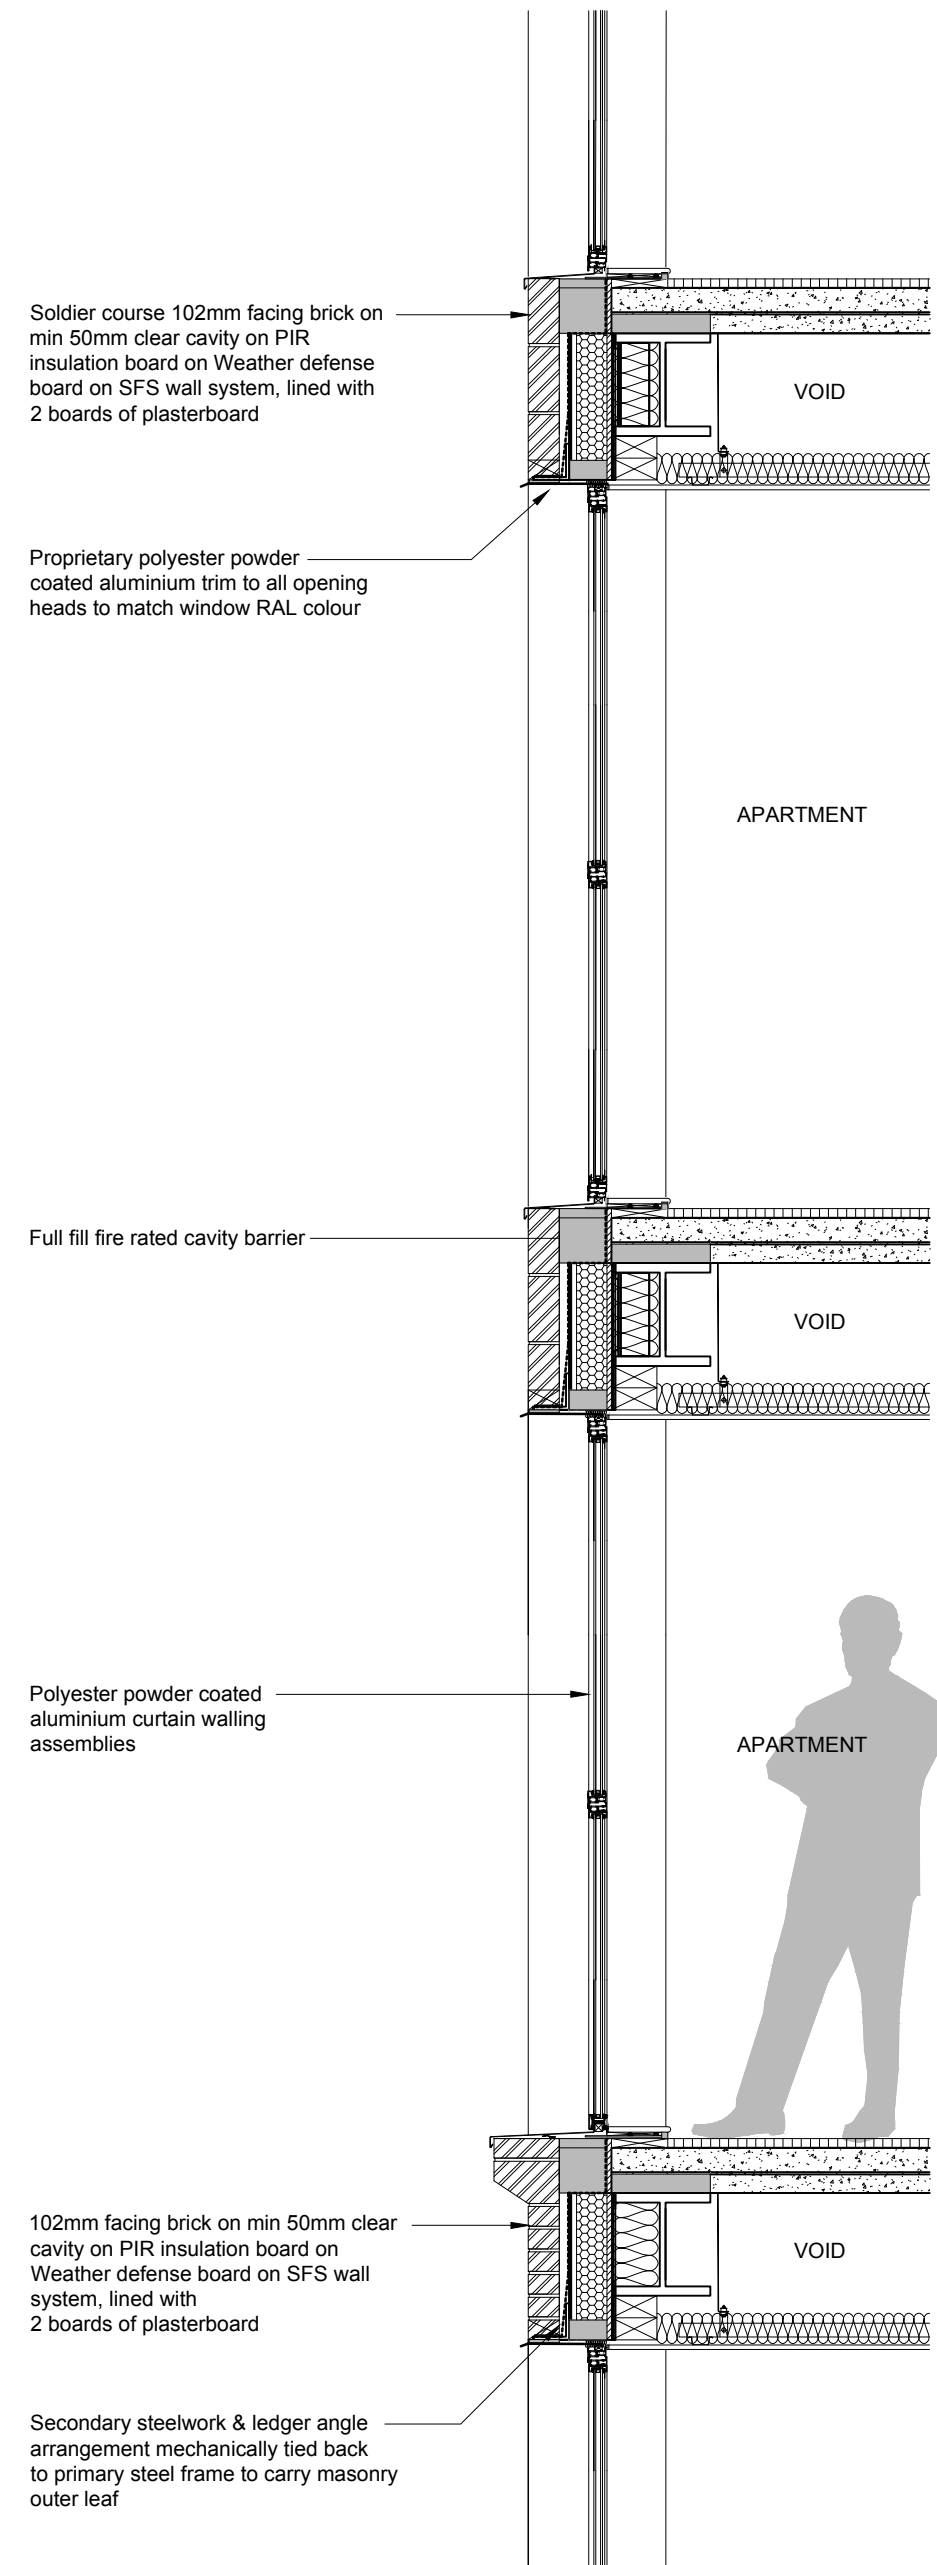

B-B
section through window bays
scale 1:25

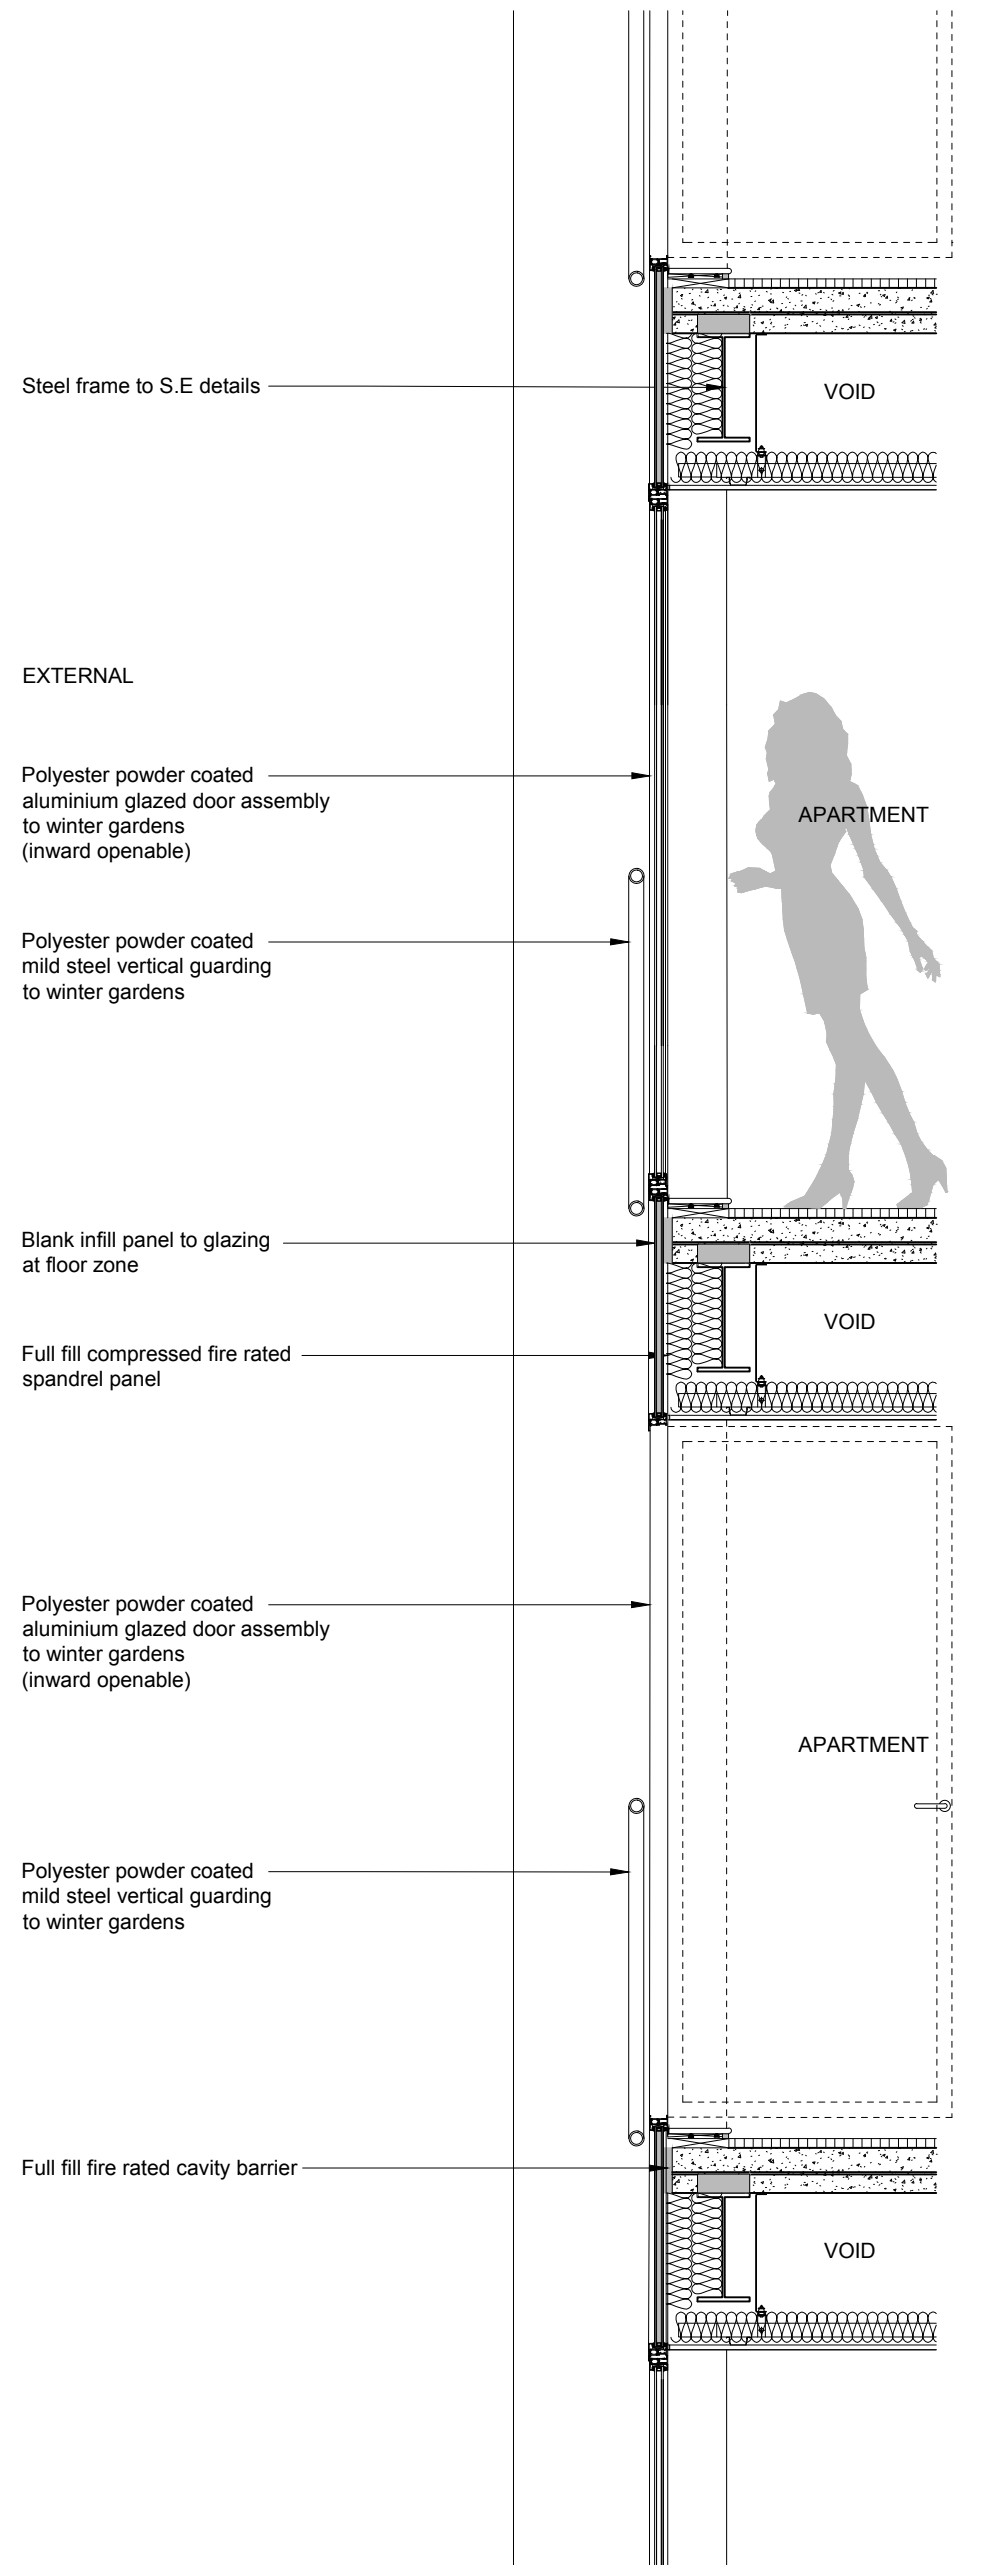

C-C
section through juliet balconies
scale 1:25

NOTES
1. This drawing is copyright of Ollier Smurthwaite Architects Ltd
2. Do not scale from this drawing
3. Use figured dimensions only

00.00.00

rev	date	dm	skd

drawing status

PLANNING

Second Floor
40 King Street
Manchester
M2 6BA
0161 833 0838
info@olliersmurthwaite.com
www.olliersmurthwaite.com

OLLIER SMURTHWAITE ARCHITECTS

Client	ROMAL CAPITAL	Scale	1:50@A3	Drawn	YV	Checked	Date	Revised
Job title	PLOTS C02 CENTRAL DOCKS, LIVERPOOL	Job number	A476	Drawing number	A476_P_511			
Drawing title	TYPICAL APARTMENT / FACADE INTERFACE							

