




elevation
typical brick facade elevation
 scale 1:50

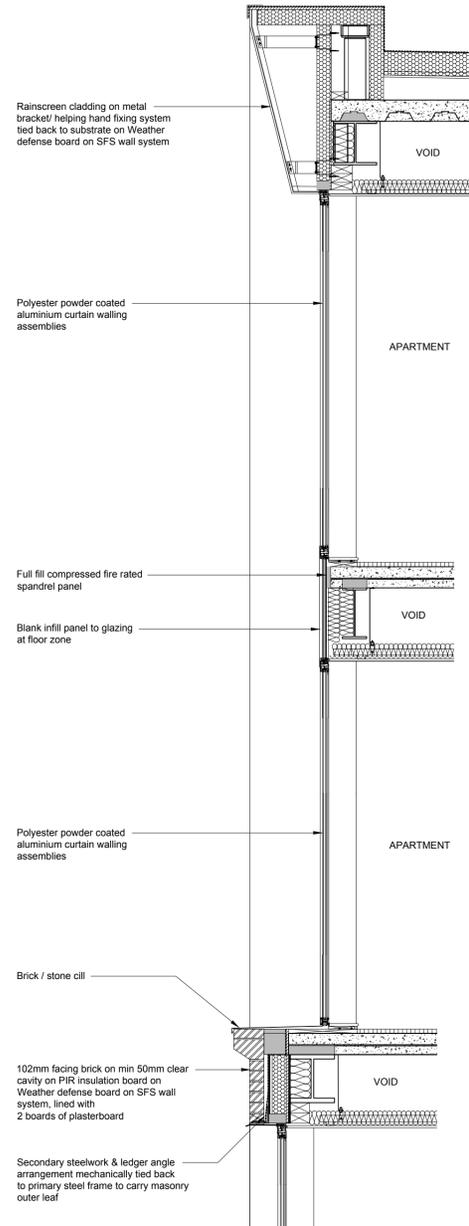

A-A
section through window bays on upper level
 scale 1:25

NOTES
 1. This drawing is copyright of Ollier Smurthwaite Architects Ltd
 2. Do not scale from this drawing
 3. Use figured dimensions only

rev	date	dm	std

drawing status

PLANNING

Second Floor
 49 King Street
 Manchester
 M2 5BA
 0161 833 0838
 info@olliersmurthwaite.com
 www.olliersmurthwaite.com

OLLIER SMURTHWAITE ARCHITECTS

Client	ROMAL CAPITAL	Scale	1:50(A3)	Drawn	VM	Checked	VM	Date	15.11.19	Rev	1
Job title	PLOTS 032 CENTRAL DOCKS, LIVERPOOL	Job number	A476	Drawn number	A476_P_512						
Drawing title	TYPICAL UPPER LEVEL FACADE SECTION										

