


Produced with the authority of Ordinance Survey pursuant to section 47 of the Copyrights, Designs and Patents Act 1988. Unless that act provides a relevant exception to copyright, the copy must not be copied without the prior permission of the copyright owner. This copy has no evidential status.

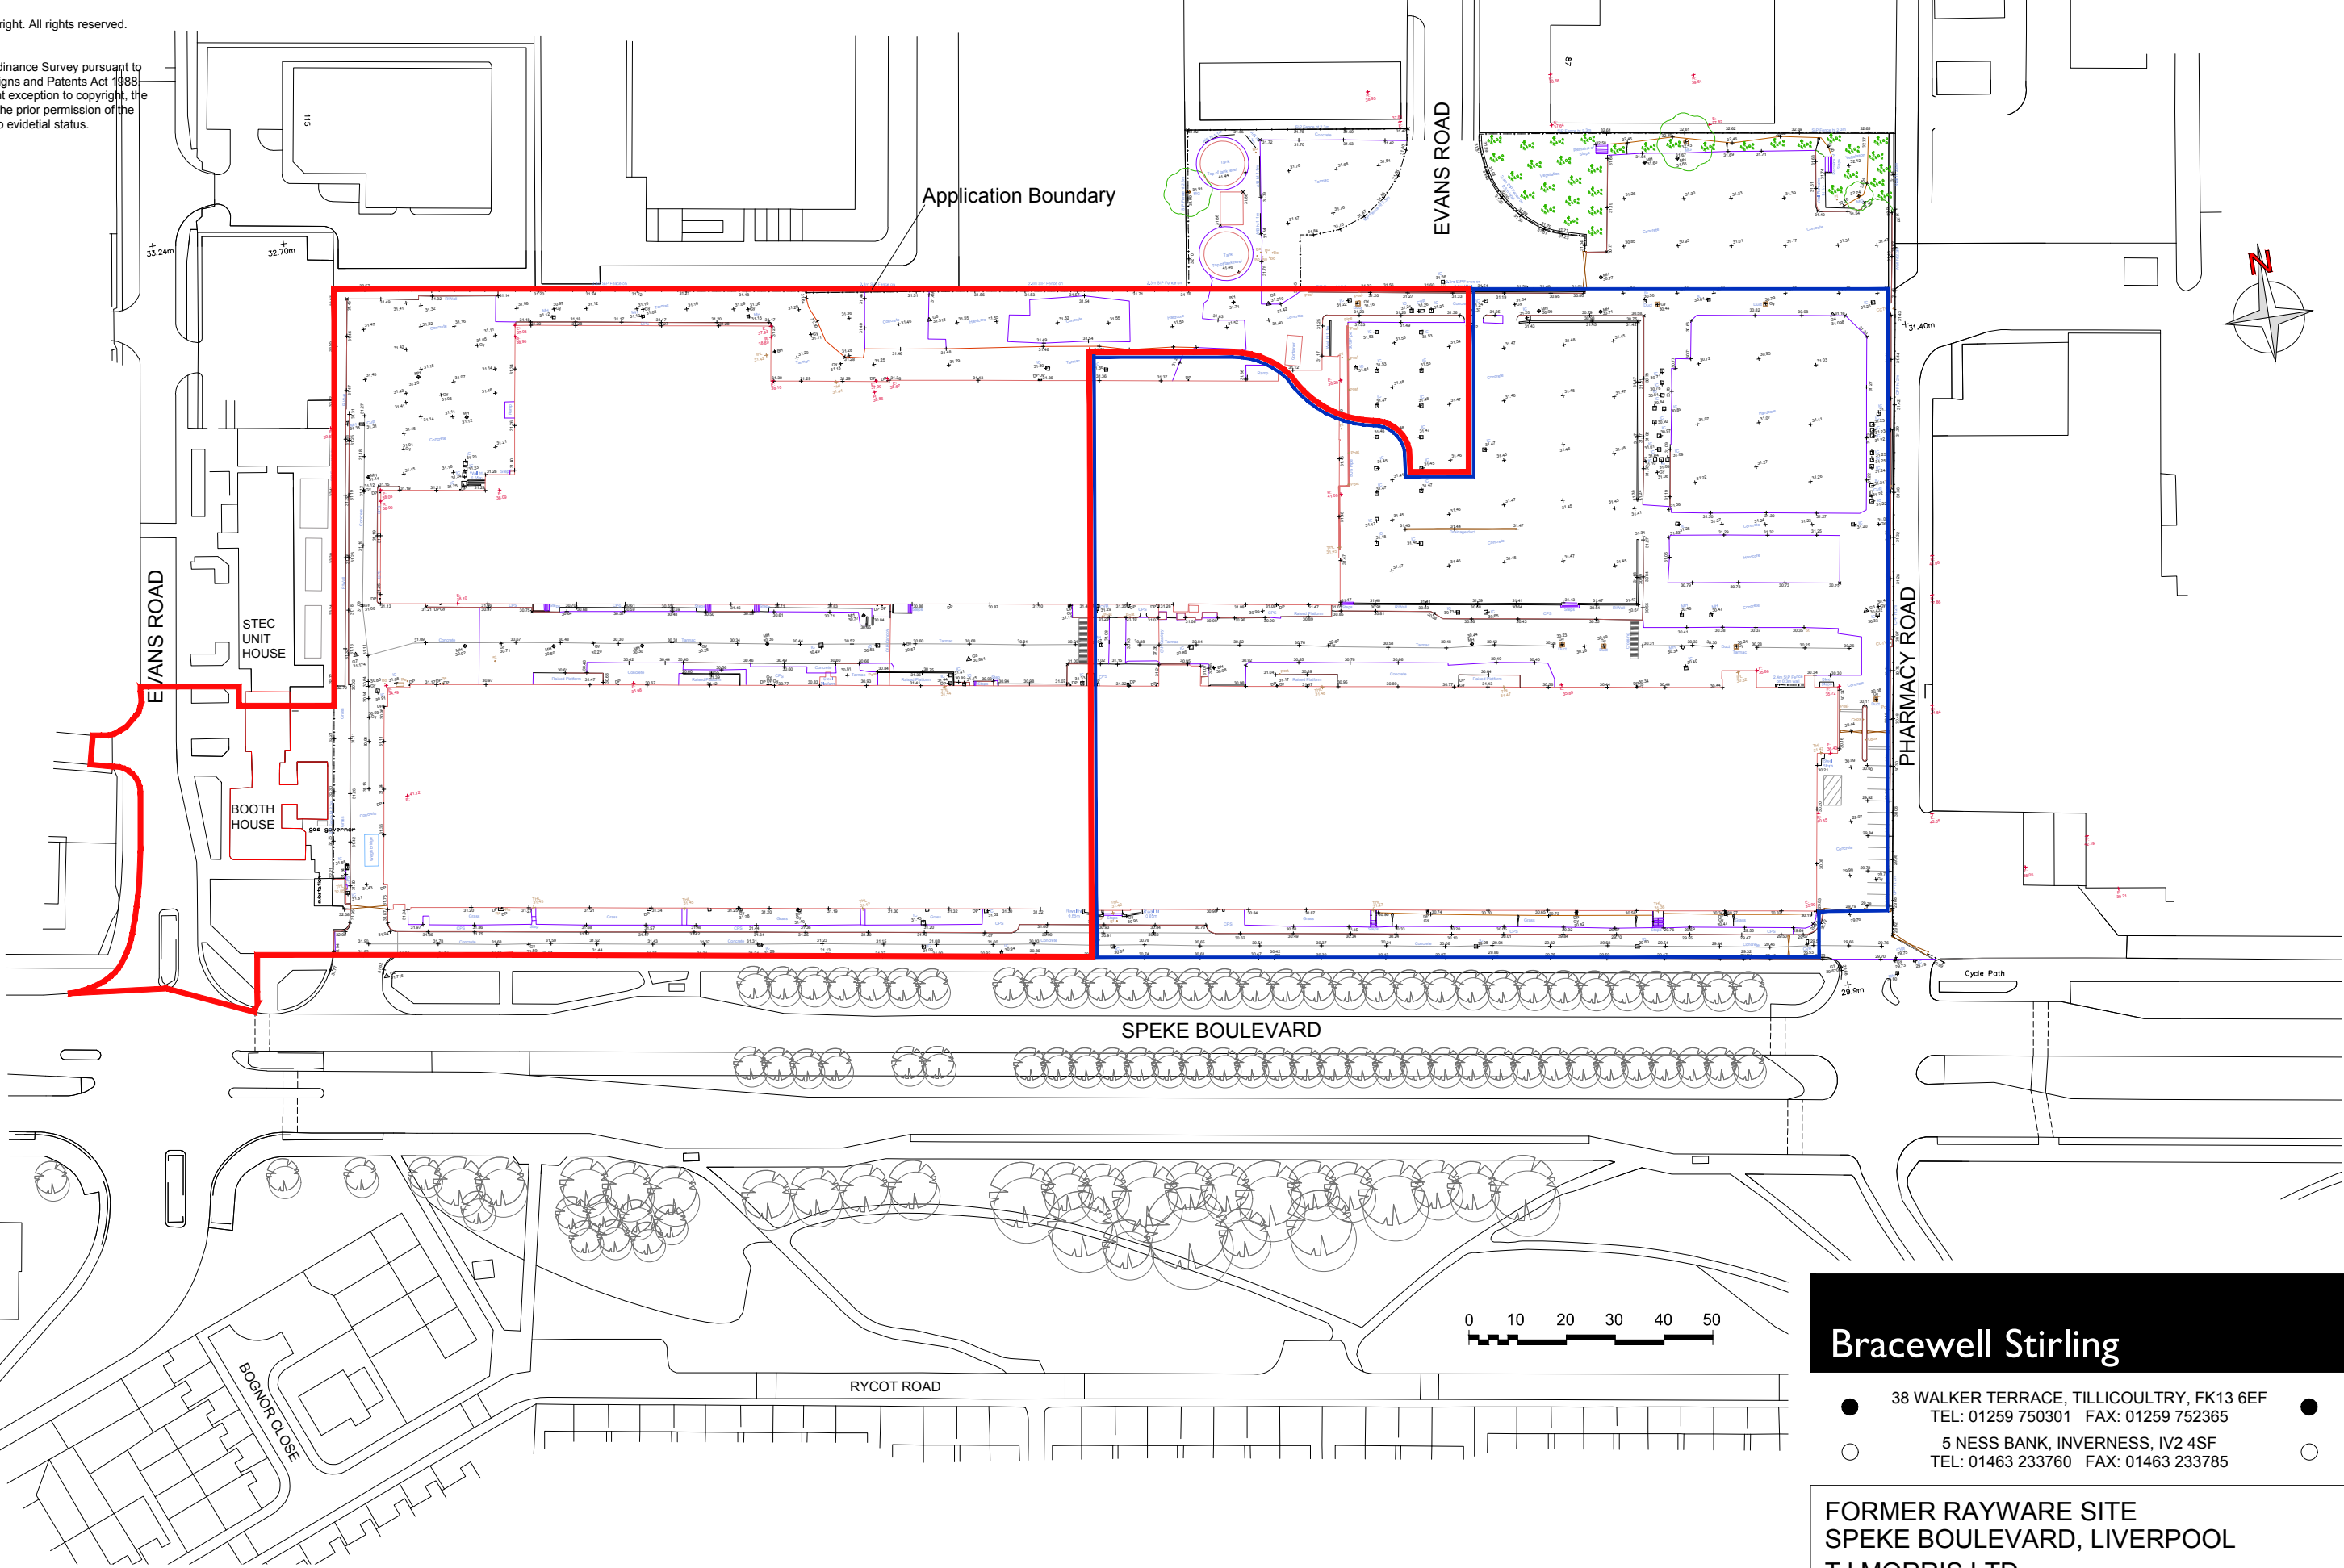

Bracewell Stirling

●

38 WALKER TERRACE, TILlicouLTRY, FK13 6EF
TEL: 01259 750301 FAX: 01259 752365

○

5 NESS BANK, INVERNESS, IV2 4SF
TEL: 01463 233760 FAX: 01463 233785

FORMER RAYWARE SITE
 SPEKE BOULEVARD, LIVERPOOL
 TJ MORRIS LTD

SITE LOCATION PLAN

SCALE	1:1250	DATE	2016/03/12	BY	jpc
			PLANNING		DWG SIZE A3

DWG NO	4098 / AL(0)001	REV	-
--------	-----------------	-----	---