


Junction to south west of site

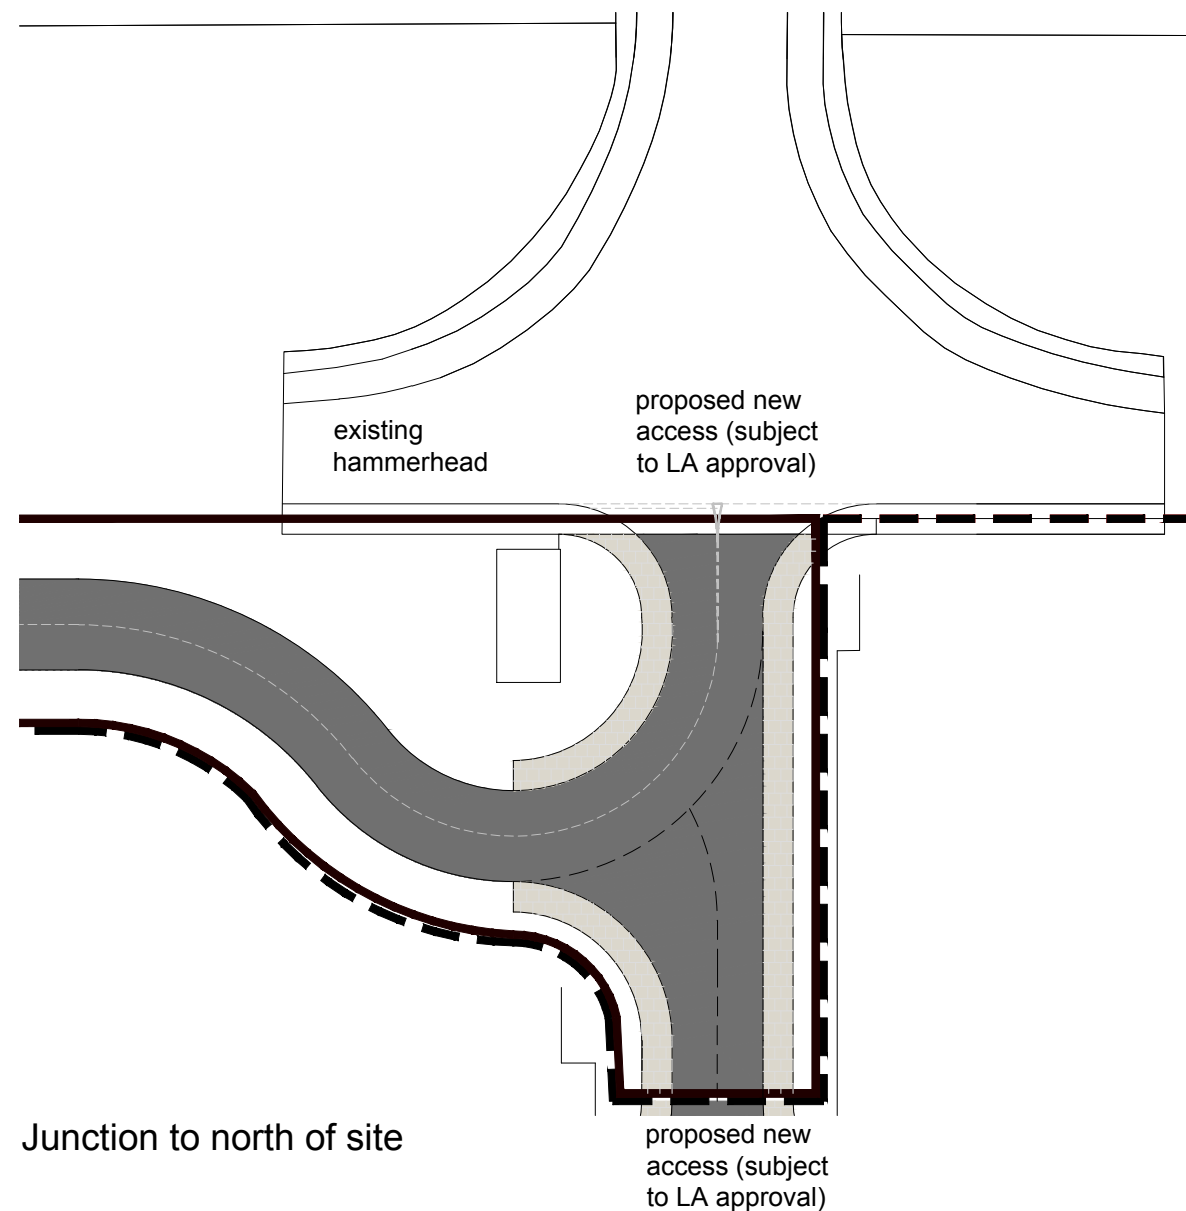

Junction to north of site

Bracewell Stirling CONSULTING

● 38 WALKER TERRACE, TILlicOUNTRY, FK13 6EF  
TEL: 01259 750301 FAX: 01259 752365

○ 5 NESS BANK, INVERNESS, IV2 4SF  
TEL: 01463 233760 FAX: 01463 233785

FORMER RAYWARE SITE  
SPEKE BOULEVARD, LIVERPOOL  
TJ MORRIS LTD

SITE ACCESS PLAN

SCALE 1:500

DATE 16.04.01

BY

DWG SIZE A3

DWG NO 4098-A / AL(1)003

REV