


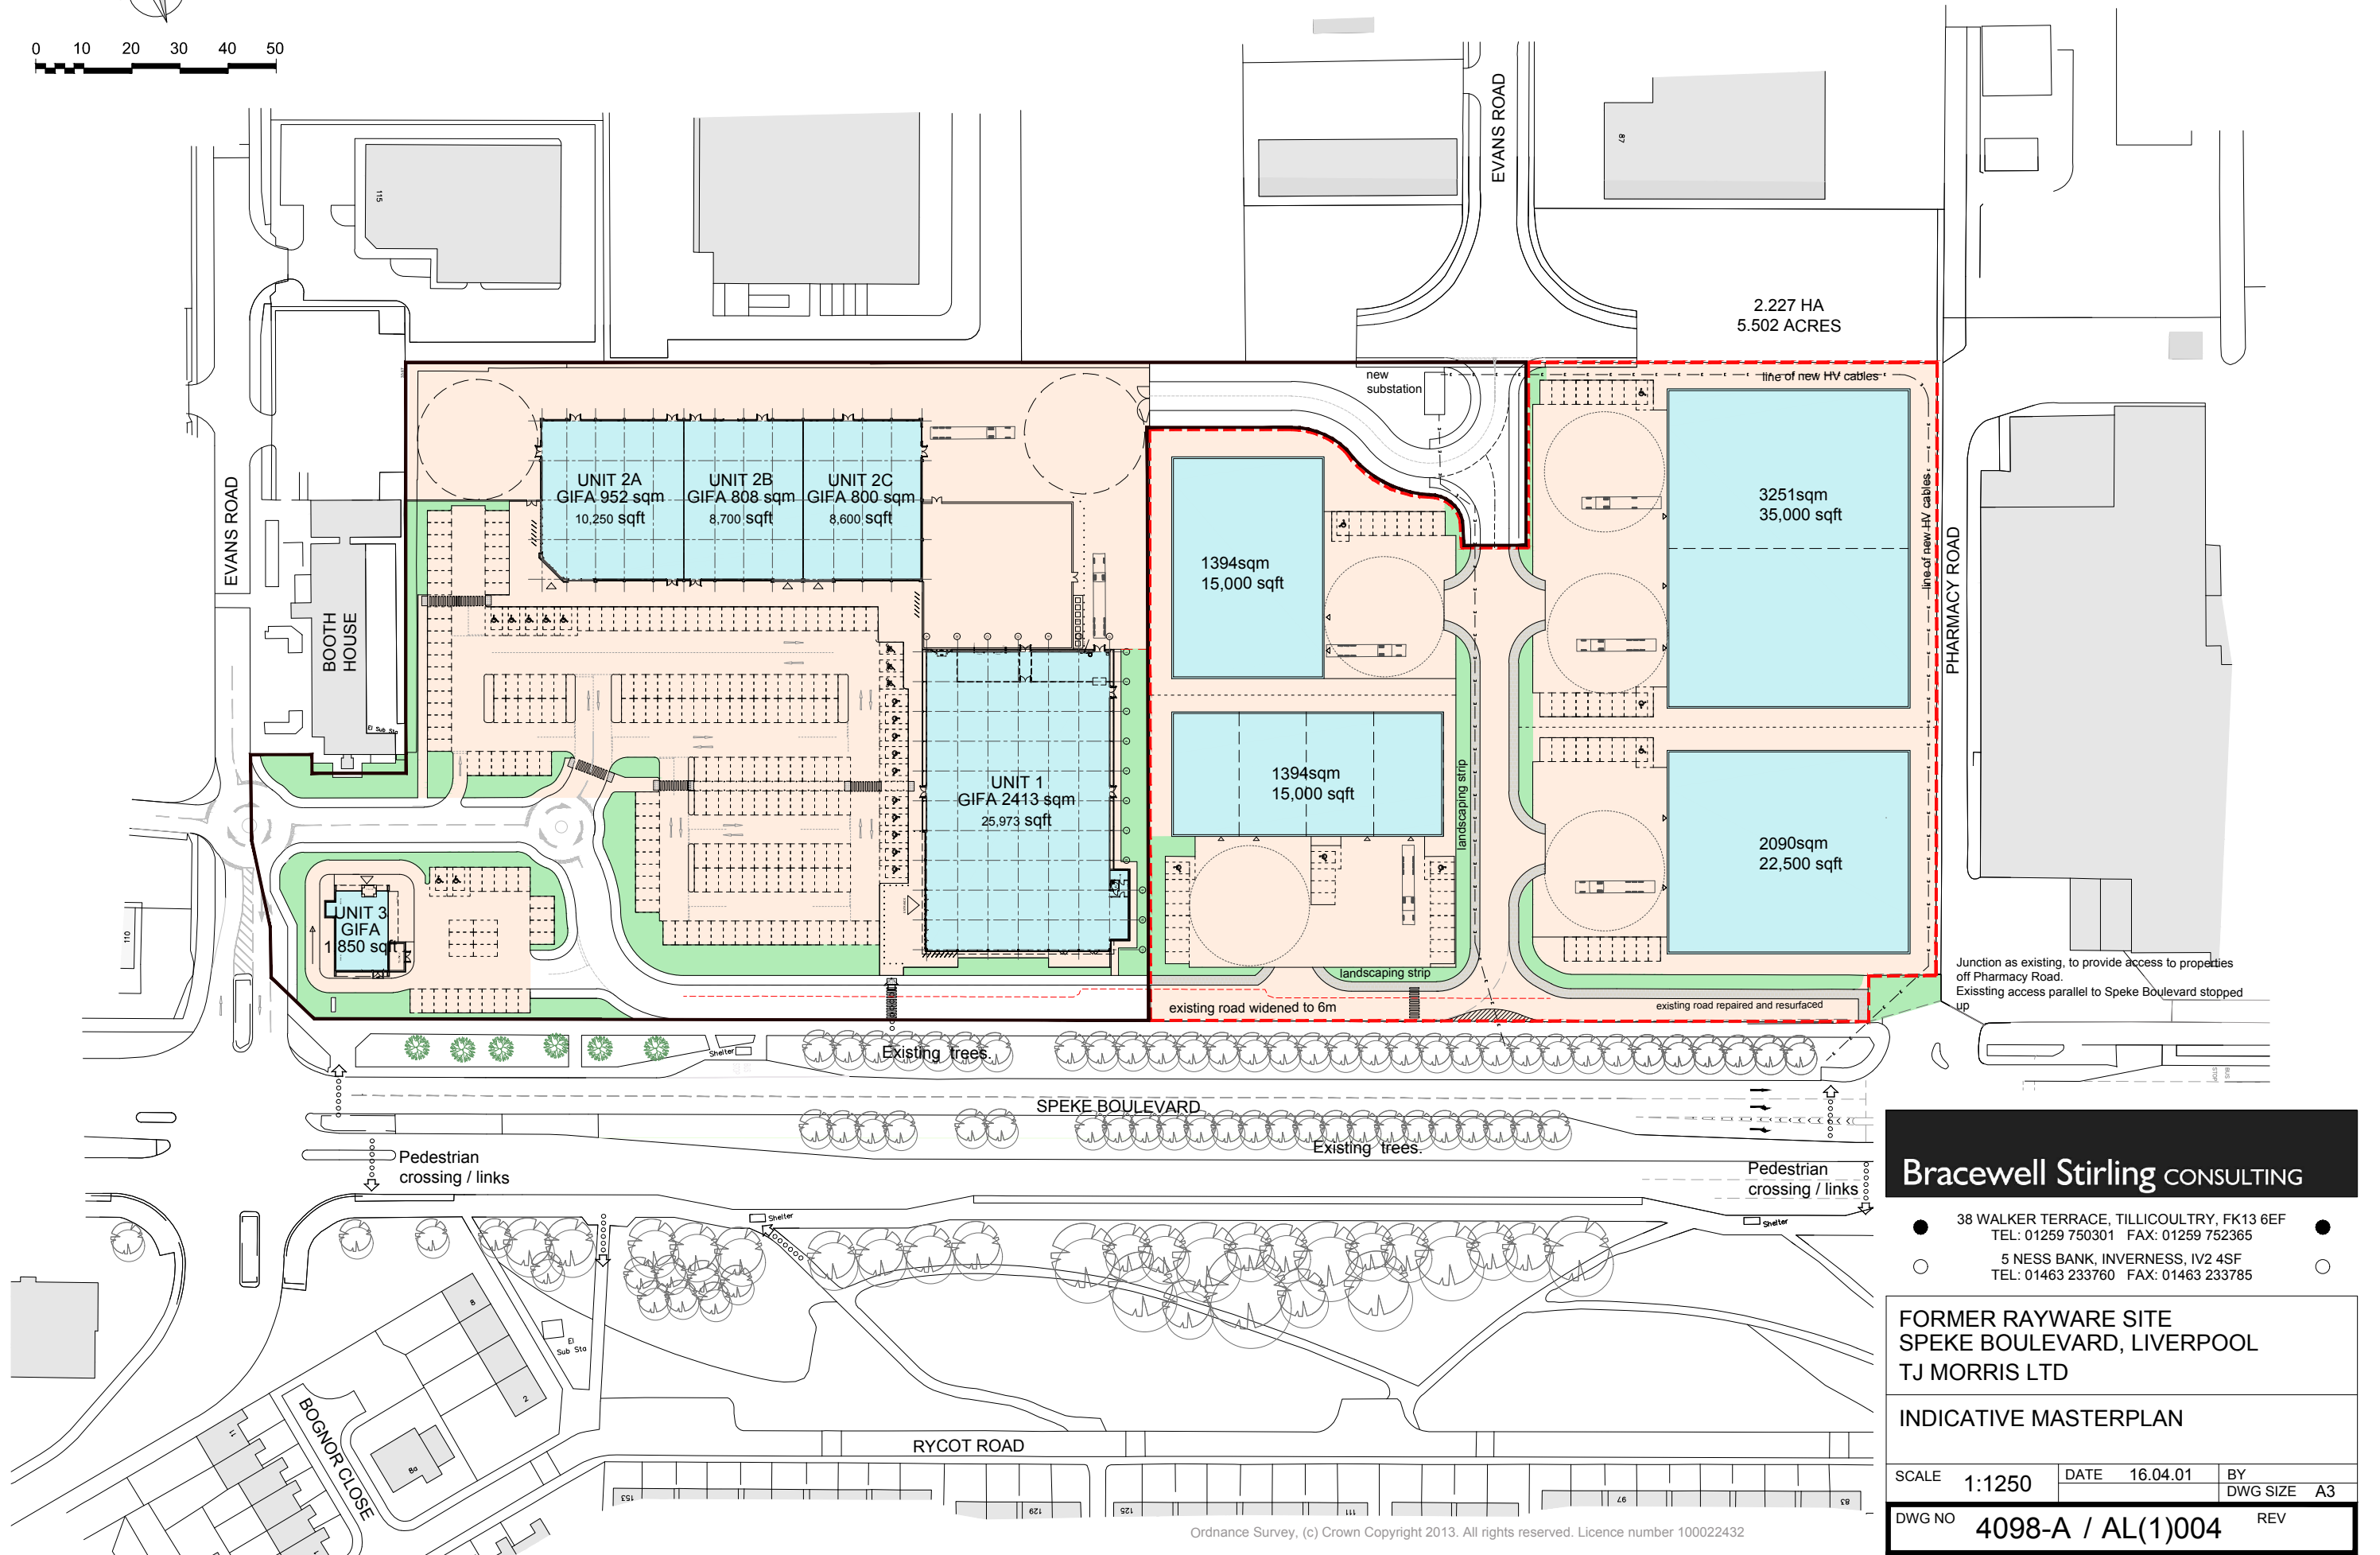

0 10 20 30 40 50



Bracewell Stirling CONSULTING

38 WALKER TERRACE, TILlicOLTRY, FK13 6EF
TEL: 01259 750301 FAX: 01259 752365
5 NESS BANK, INVERNESS, IV2 4SF
TEL: 01463 233760 FAX: 01463 233785

FORMER RAYWARE SITE
SPEKE BOULEVARD, LIVERPOOL
TJ MORRIS LTD

INDICATIVE MASTERPLAN

SCALE	1:1250	DATE	16.04.01	BY	DWG SIZE	A3
-------	--------	------	----------	----	----------	----

DWG NO	4098-A / AL(1)004	REV	
--------	-------------------	-----	--