


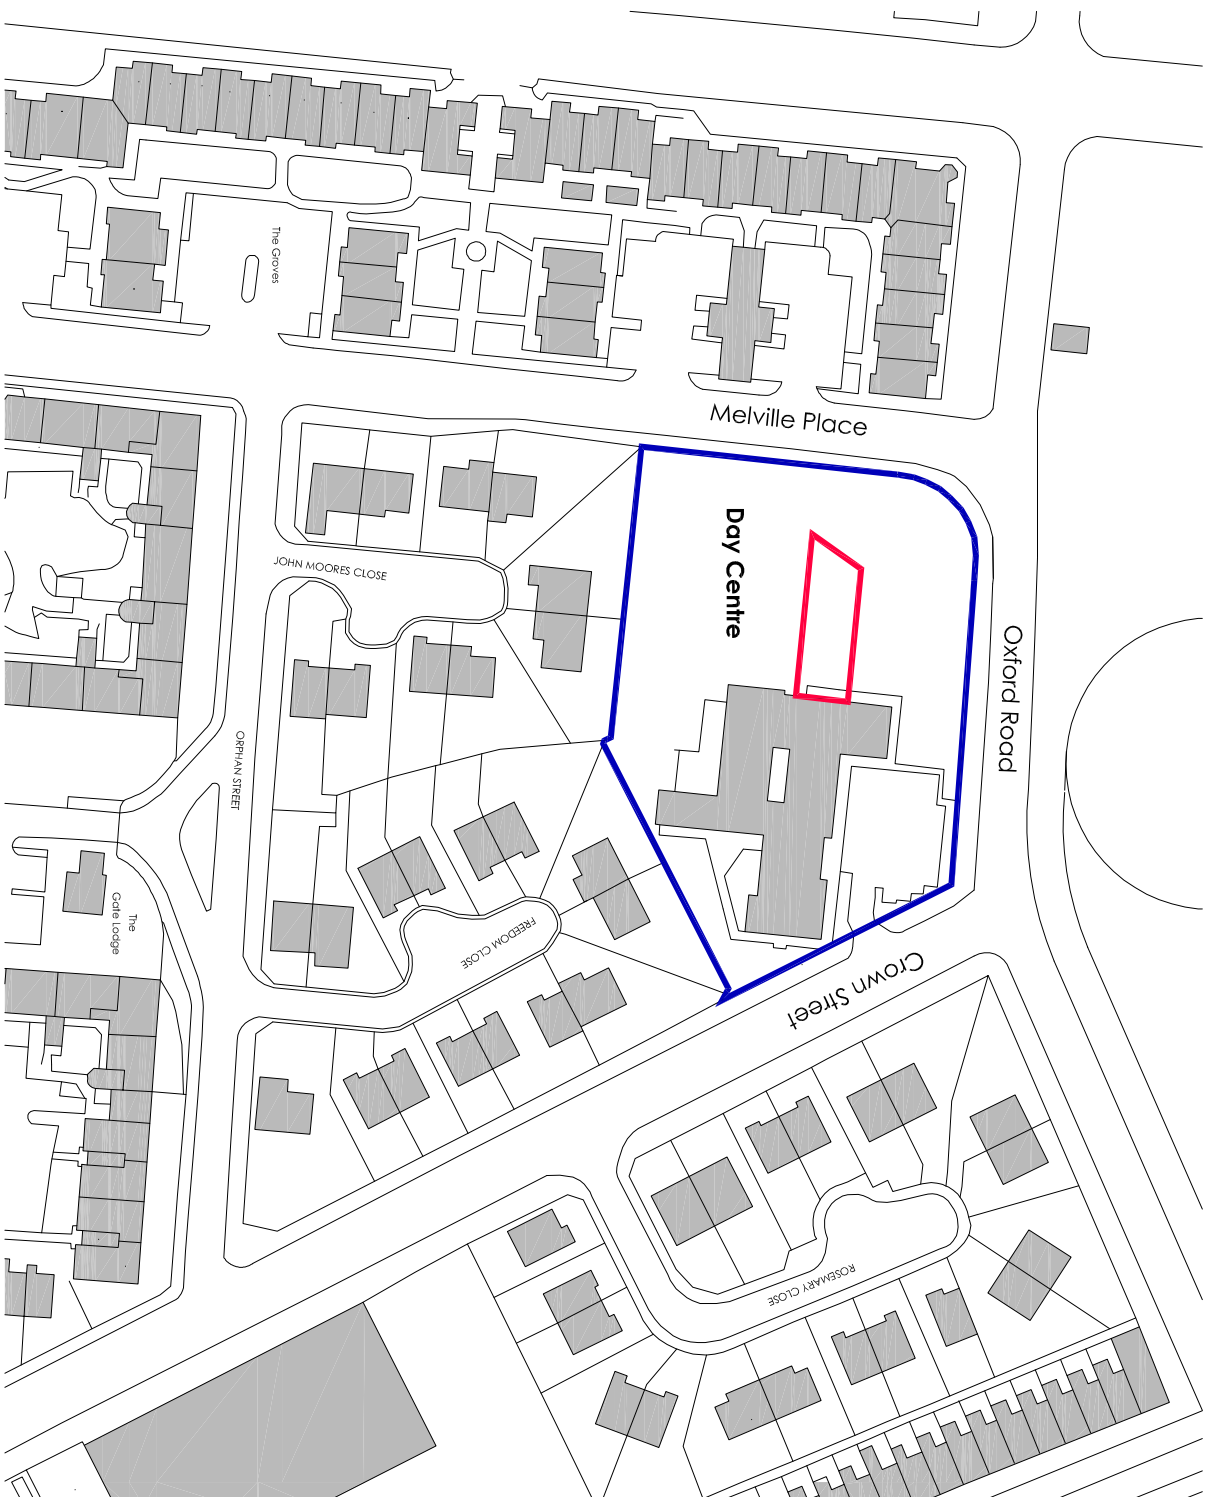

P1	Planning Issue	AJS	18.12.2014
Version	Amendment	Originated by and date	Checked by and date Approved by and date

 building great relationships	Client	LIVERPOOL CITY COUNCIL			
	Project	CROWN STREET REFURBISHMENT			
Purpose	Drawing Title	LOCATION PLAN			
PLANNING	Scale (at A3 size) 1:1250	Draft			
		Issue			
		Issuing Office	Liverpool	Drawing number	AL-90-001
		Telephone	0151 237 2020	Version	P1