

Materials




Group Seating



Granite Paving - Greys



Buff Granite Paving

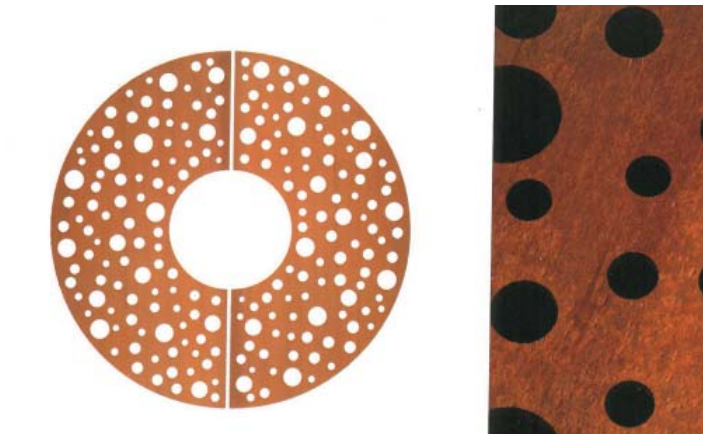

Tree Grilles



Screening to Parking Area



Semi Mature Avenue Trees





Multi Stemmed Birch



Seasonal Planting



Indicative Images for Roof Terrace

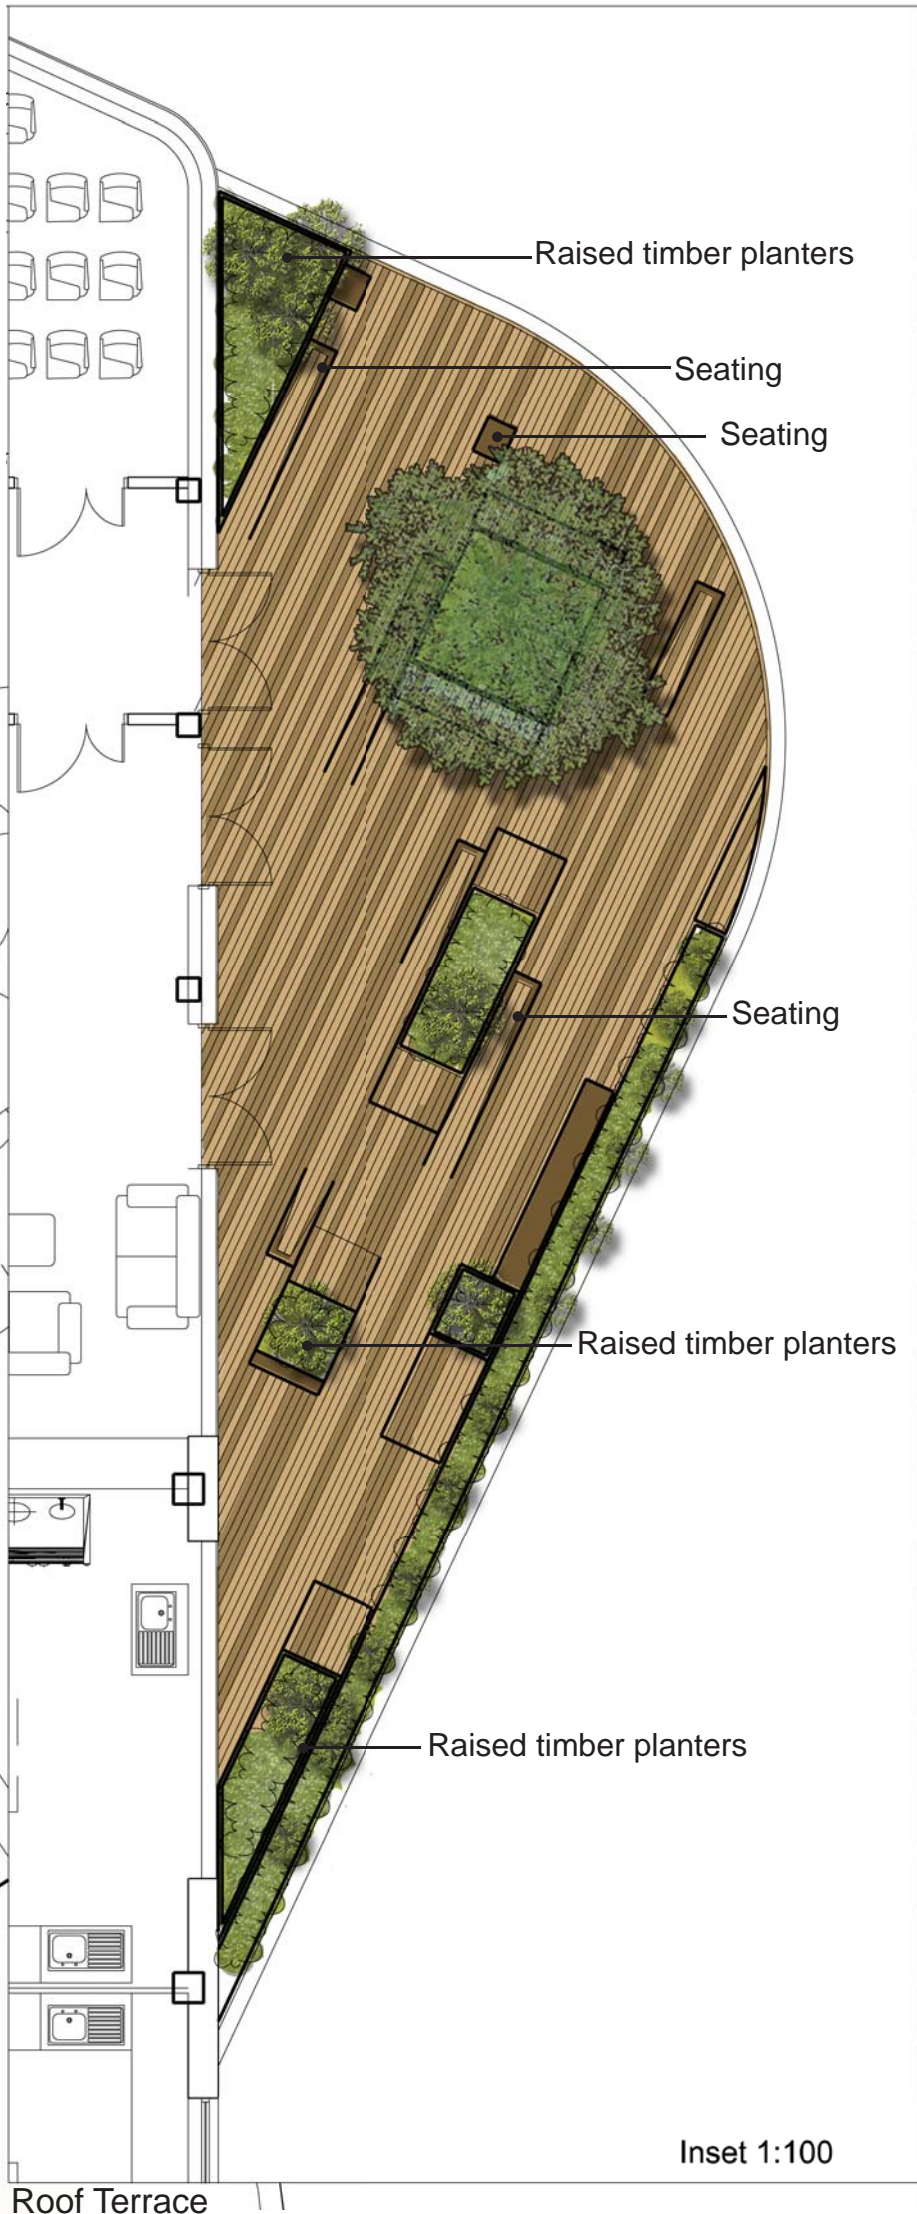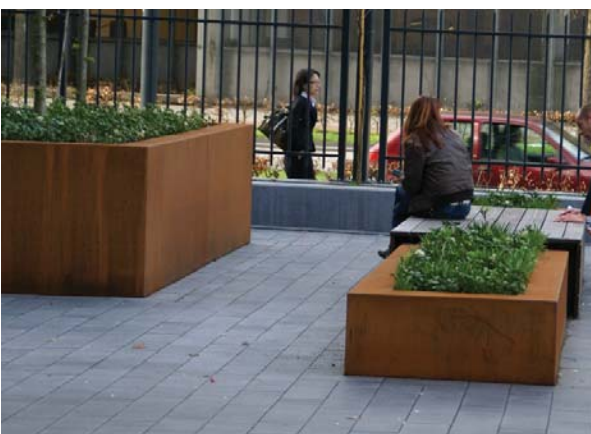

Inset 1:100

Key

- Mixed granite paving, using light grey mid grey and green gray granites
- Buff granite flag paving
- Curved concrete bench
- Formal hedge
- Shrub planting
- Avenue tree in tree grille
- Multi Stemmed Trees in planting beds

Indicative Planting List

Semi Mature Avenue Trees in Tree Grilles
Quercus palustris

Multi Stemmed Trees
Betula nigra

Shrub Planting
Viburnum opulus
Cornus alba,
Choisya ternata 'Sundance'
Lonicera nitida 'Lemon Beauty'
Allium 'purple sensation'
Crococsmia lucifer
Carex evergold
Stipa tenuissima

Climbing Plants
Hydrangea petiolaris
Clematis armandii
Trachelospermum jasminoides

NOTES:
• THIS DRAWING IS COPYRIGHT
• DO NOT SCALE DIMENSIONS FROM DRAWING
• ANY DISCREPANCIES ON DRAWING TO BE REPORTED TO NIGHTINGALE ASSOCIATES
• DO NOT MODIFY DRAWING
• USE DRAWING ONLY FOR PURPOSE(S) ISSUED

No Design Risk Register

Rev Date Revision Notes
Client / Contractor

NIGHTINGALE architects
associates

Project
LIVERPOOL BIO INNOVATION CENTRE

Drawing Title
LANDSCAPE MASTERPLAN

Job No 10770 Date 13/12/11 Scale@A1 1:200

Status
PLANNING

Origin	Zone	Level	Type	Content	Sequential	Rev
AL	WS	XX	PL	712	001	