



Plan of platform lift
scale 1:25

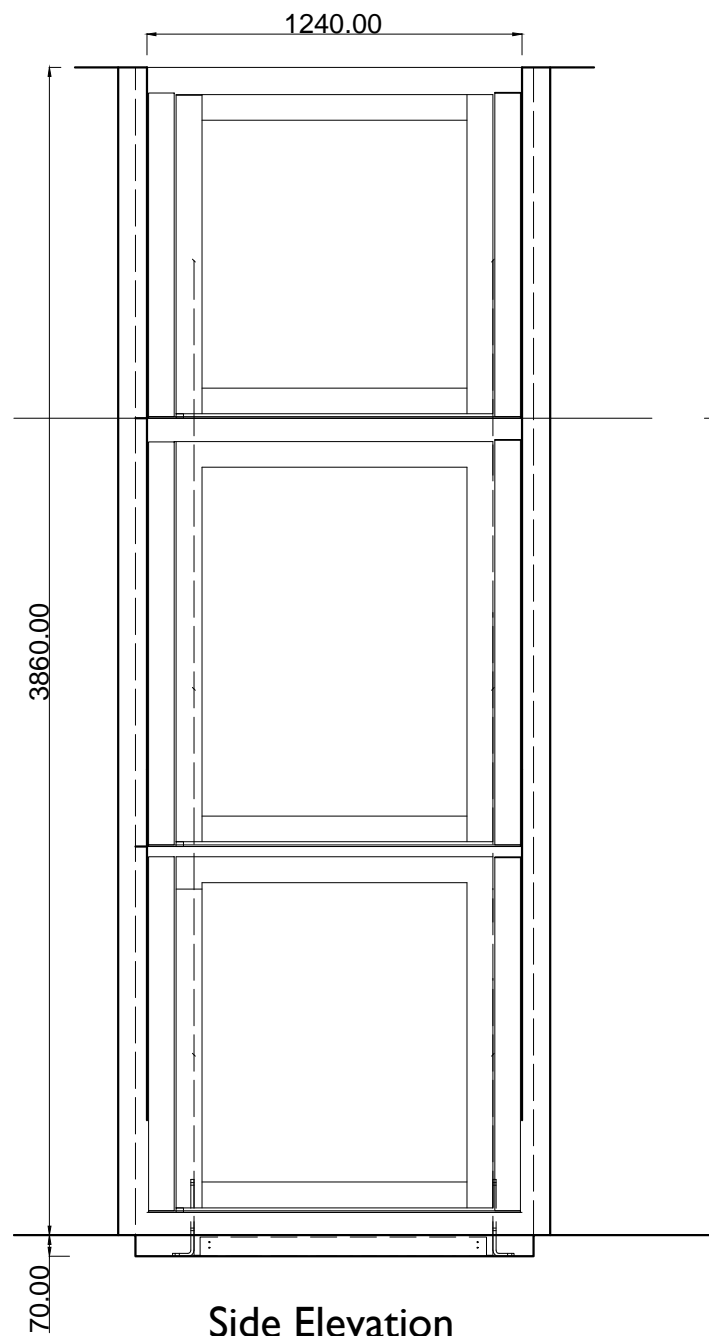


Side Elevation


Elevation of platform lift
scale 1:25

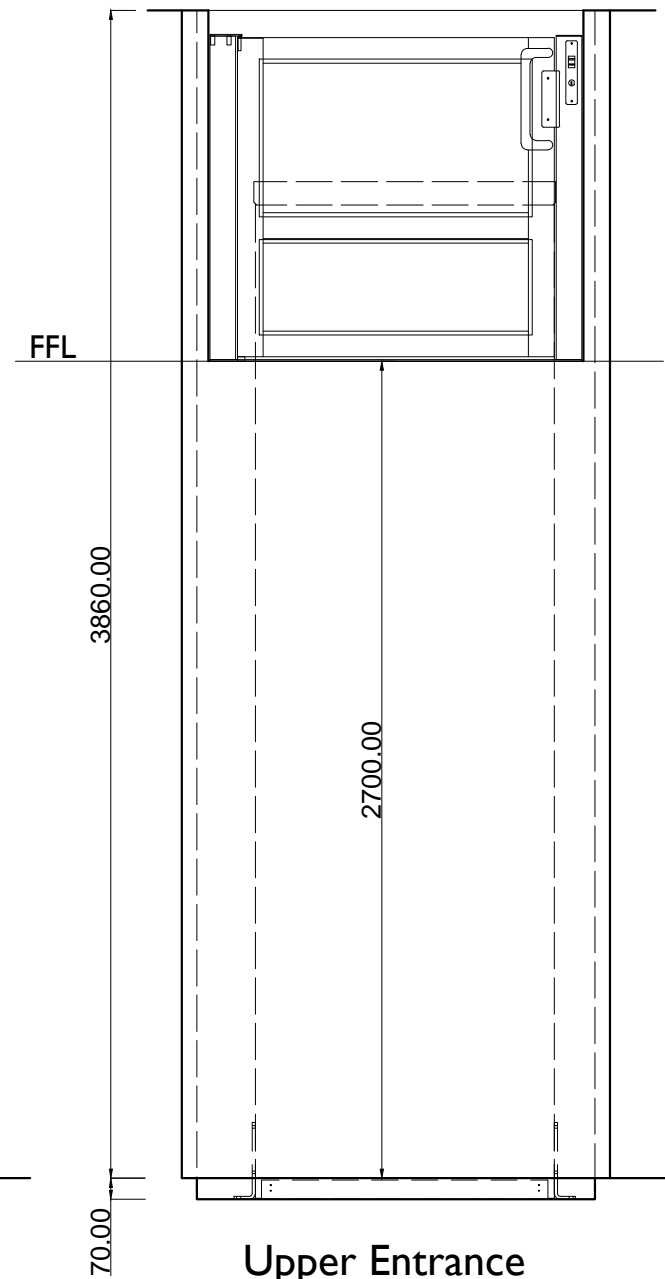

Upper Entrance

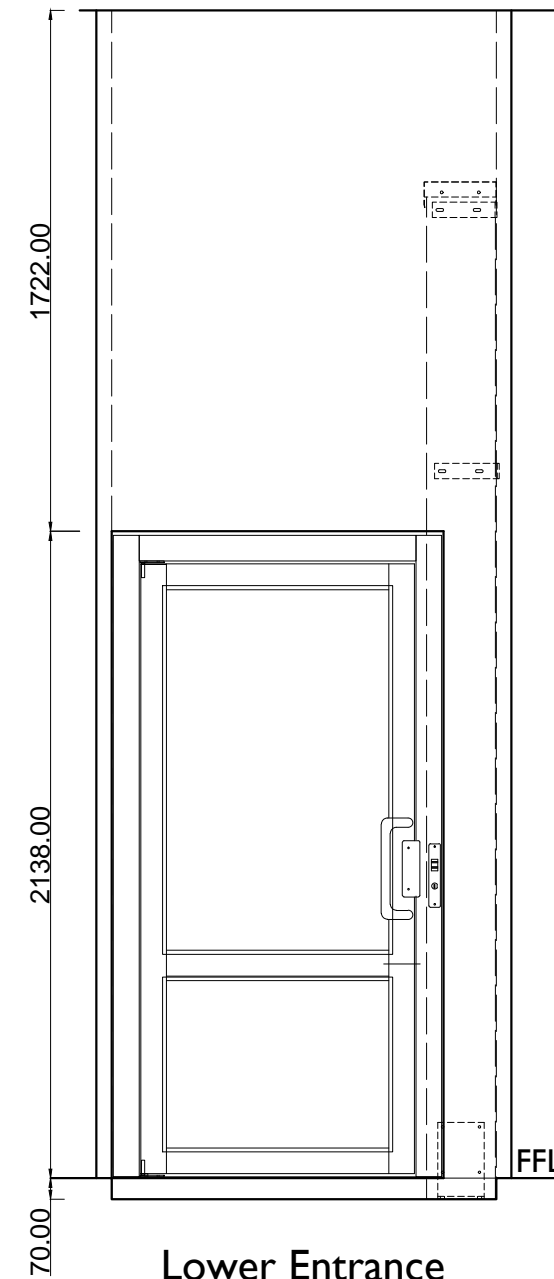

Lower Entrance

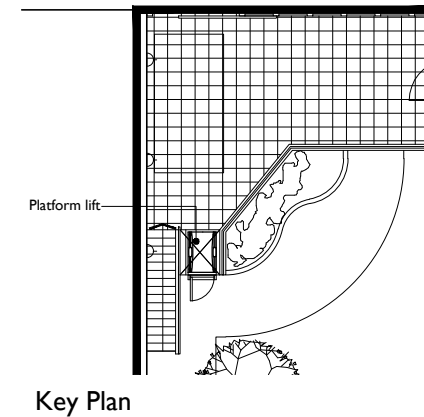

Platform lift description

Stannah SL 950 x 1250 Through Entry

Structure supported enclosure – no lifting beam required
7m travel
Mechanical safety edges around platform
950mm x 1250mm
900mm clear opening at each entrance
Panoramic glazed landing doors
Audible and visual notification of floor level and travel direction
Two tone arrival chime at each landing
Emergency lowering and alarm provided by back-up battery
Overload indicator
Keyswitch to isolate lift at main floor
One touch call stations from landings
Constant pressure button controls fitted to the carriage
Intercom system

Note: Pursuant to condition 3(i)

Revision	Description	Date	Project Jamaica Hotel 142-144 Upper Parliament Street Liverpool L8 7LG	Drawing Name Proposed Details of platform lift	Suburban Studios <small>www.suburbanstudios.co.uk</small> COOMBE FARM, CR0 5HL 020-8654-2310 info@suburbanstudios.co.uk	Job No	090502	Date	12/06/15
						Drawing Number	AP200	Rev	
						Scale	1:25 @ A3		
						Drawn:	SNR	Checked:	DV, AS
						DO NOT SCALE FROM THIS DRAWING: Any drawing errors or divergences should be brought to the attention of SubUrban Studios at the address shown.			