




Cycle storage
scale 1:50

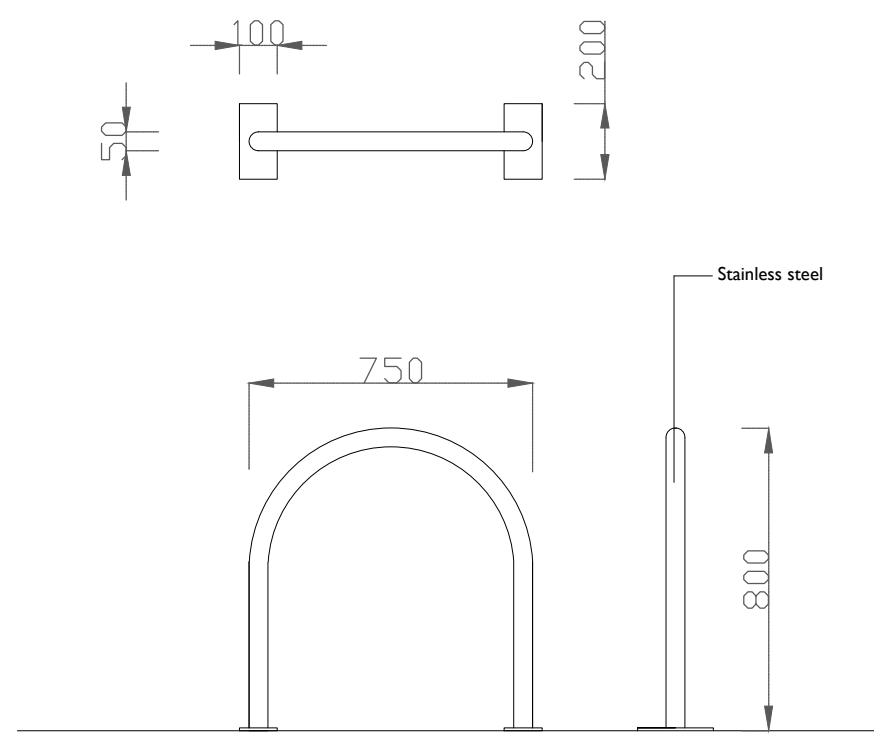

Bicycle rail detail
scale 1:20

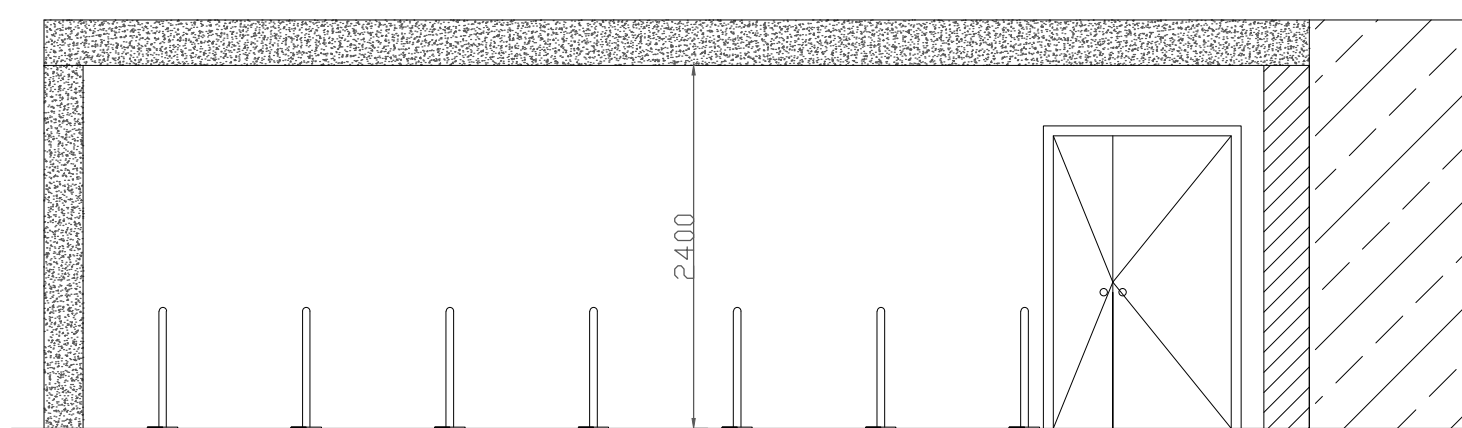

Section AA
scale 1:50

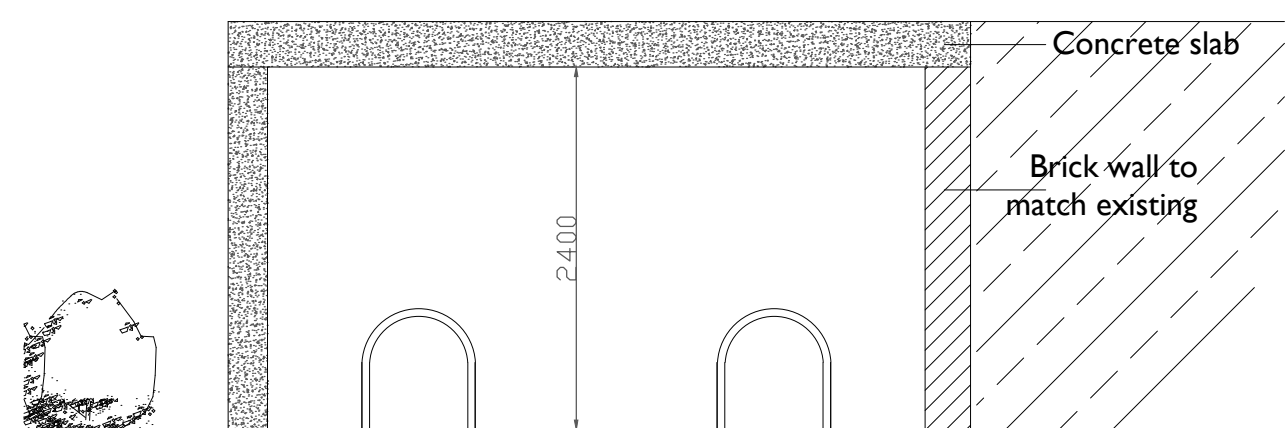

Section BB
scale 1:50

Note: Pursuant to condition 3(iii)

			Project Jamaica Hotel 142-144 Upper Parliament Street Liverpool L8 7LG	Drawing Name Proposed cycle storage facilities	<div>Suburban Studios</div> <div>www.suburbanstudios.co.uk</div> <div>COOMBE FARM, CR0 5HL 020-8654-2310 info@suburbanstudios.co.uk</div>	Job No	090502	Date	12/06/15
						Drawing Number	AP202	Rev	
						Scale	1:50; 1:20 @ A3		
						Drawn:	SA, SNR	Checked:	DV,AS
Revision	Description	Date				DO NOT SCALE FROM THIS DRAWING: Any drawing errors or divergences should be brought to the attention of SubUrban Studios at the address shown.			