


APPENDIX 6**WINDOW LOCATION DRAWINGS**

Drawing Reference	Title	Originator
18411.LOC_001 Rev-	Key Window Locations Bereys Building	Delva Patman Redler LLP
18411.LOC_002 Rev-	Key Window Locations Lombard Chambers	Delva Patman Redler LLP
18411.LOC_003 Rev-	Key Window Locations Orleans House	Delva Patman Redler LLP
18411.LOC_004 Rev-	Key Window Locations 30 Bixteth Street	Delva Patman Redler LLP
18411.LOC_005 Rev-	Key Window Locations 40-44 Pall Mall	Delva Patman Redler LLP
18411.LOC_006 Rev-	Key Window Locations 51-55 Highfield Street	Delva Patman Redler LLP
18411.LOC_007 Rev-	Key Window Locations Princes Gardens	Delva Patman Redler LLP
18411.LOC_008 Rev-	Key Window Locations 30-36 Pall Mall [2 sheets]	Delva Patman Redler LLP
18411.LOC_009 Rev-	Key Window Locations Hamilton House	Delva Patman Redler LLP
18411.LOC_010 Rev-	Key Window Locations 22 Pall Mall	Delva Patman Redler LLP

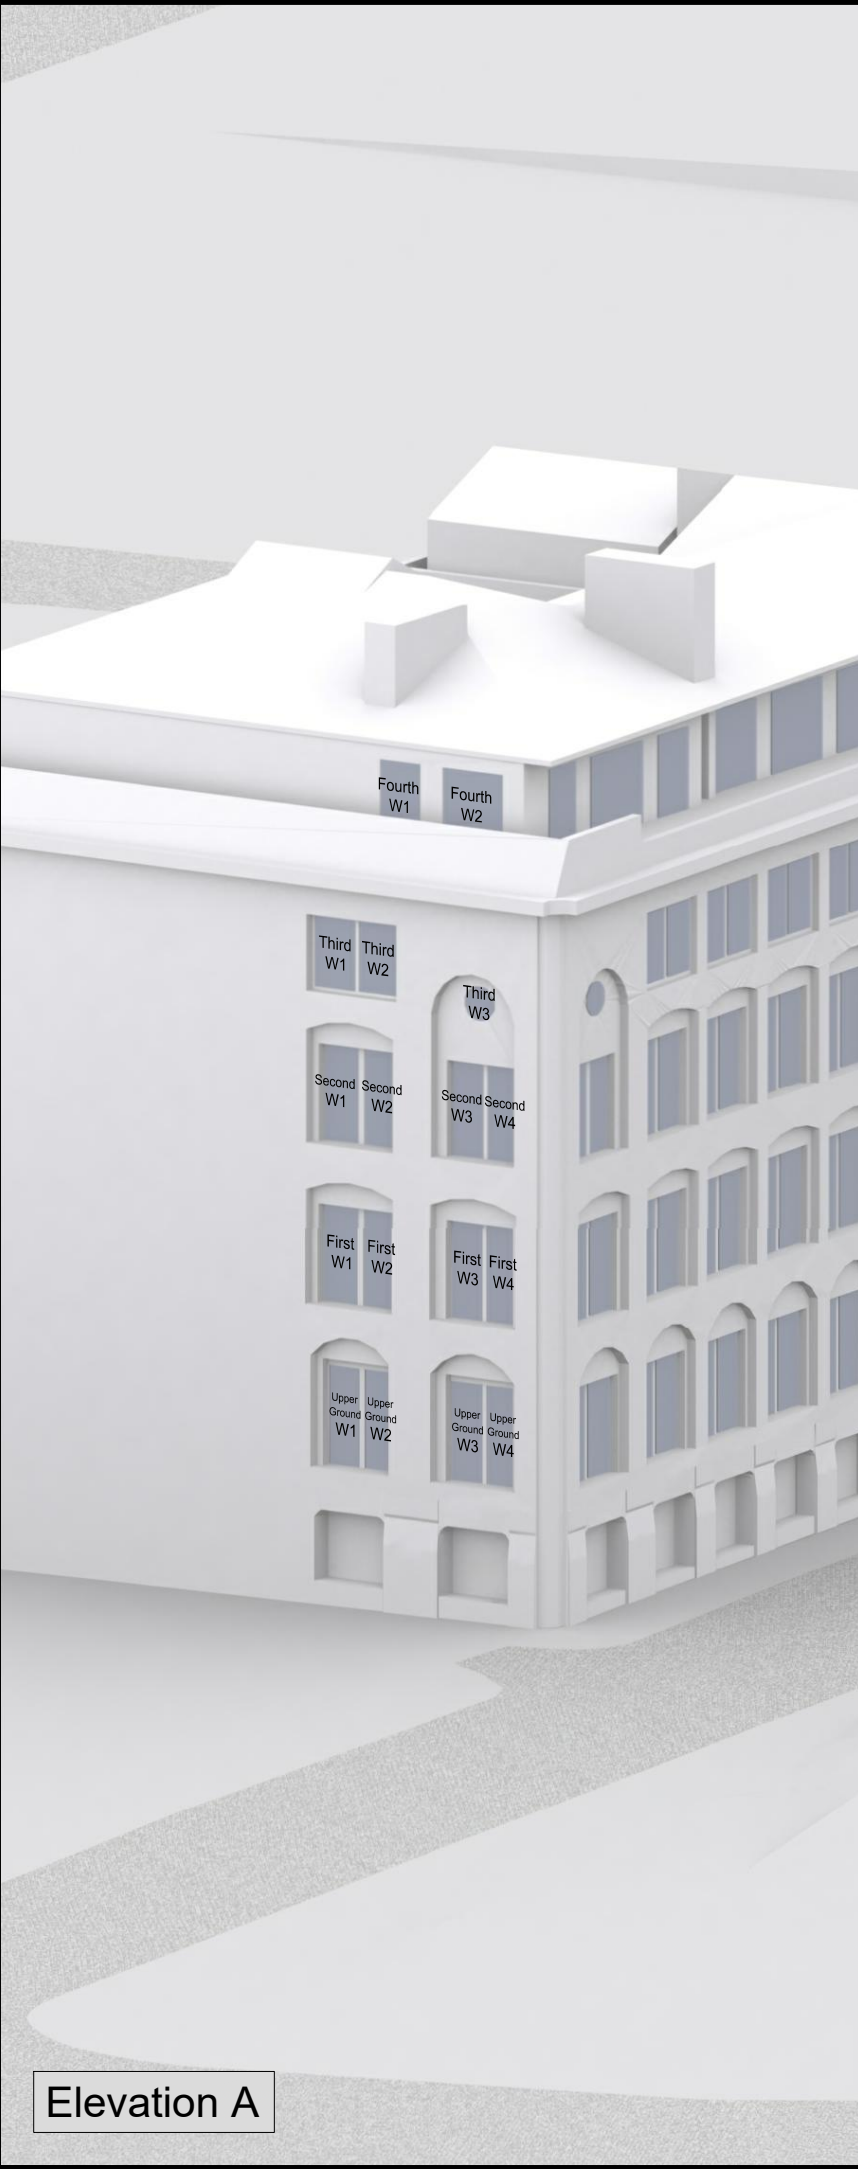

Elevation A



Elevation B

NO DIMENSIONS TO BE SCALED
FROM THIS DRAWING

KEY:

W1

Windows tested
Daylight only

W1

Windows tested
Daylight & Sunlight

SOURCE DATA:
Surrounding buildings:
AccuCities 3D Model
DPR Survey 3D Model: 18411 -
2019-05-17 - New Commercial Quarter,
Liverpool - Master Model.dwg

NOTES:

REV	Description	Drawn	Ch'kd	Date

DELVA PATMAN REDLER
Chartered Surveyors


Thavies Inn House
3-4 Holborn Circus
London EC1N 2HA
020 7936 3668
www.delvapatmanredler.co.uk

The Plaza
100 Old Hall Street
Liverpool L3 9QJ
0151 242 0980
info@delvapatmanredler.co.uk

TITLE:
NEW COMMERCIAL QUARTER
LIVERPOOL

DRAWING:
KEY WINDOW LOCATIONS
Berey's Building

DRAWN: IM	JOB NBR:
SCALE: NTS	18411
DATE: 11/06/2019	
DWG NO:	REV:
LOC_001	-

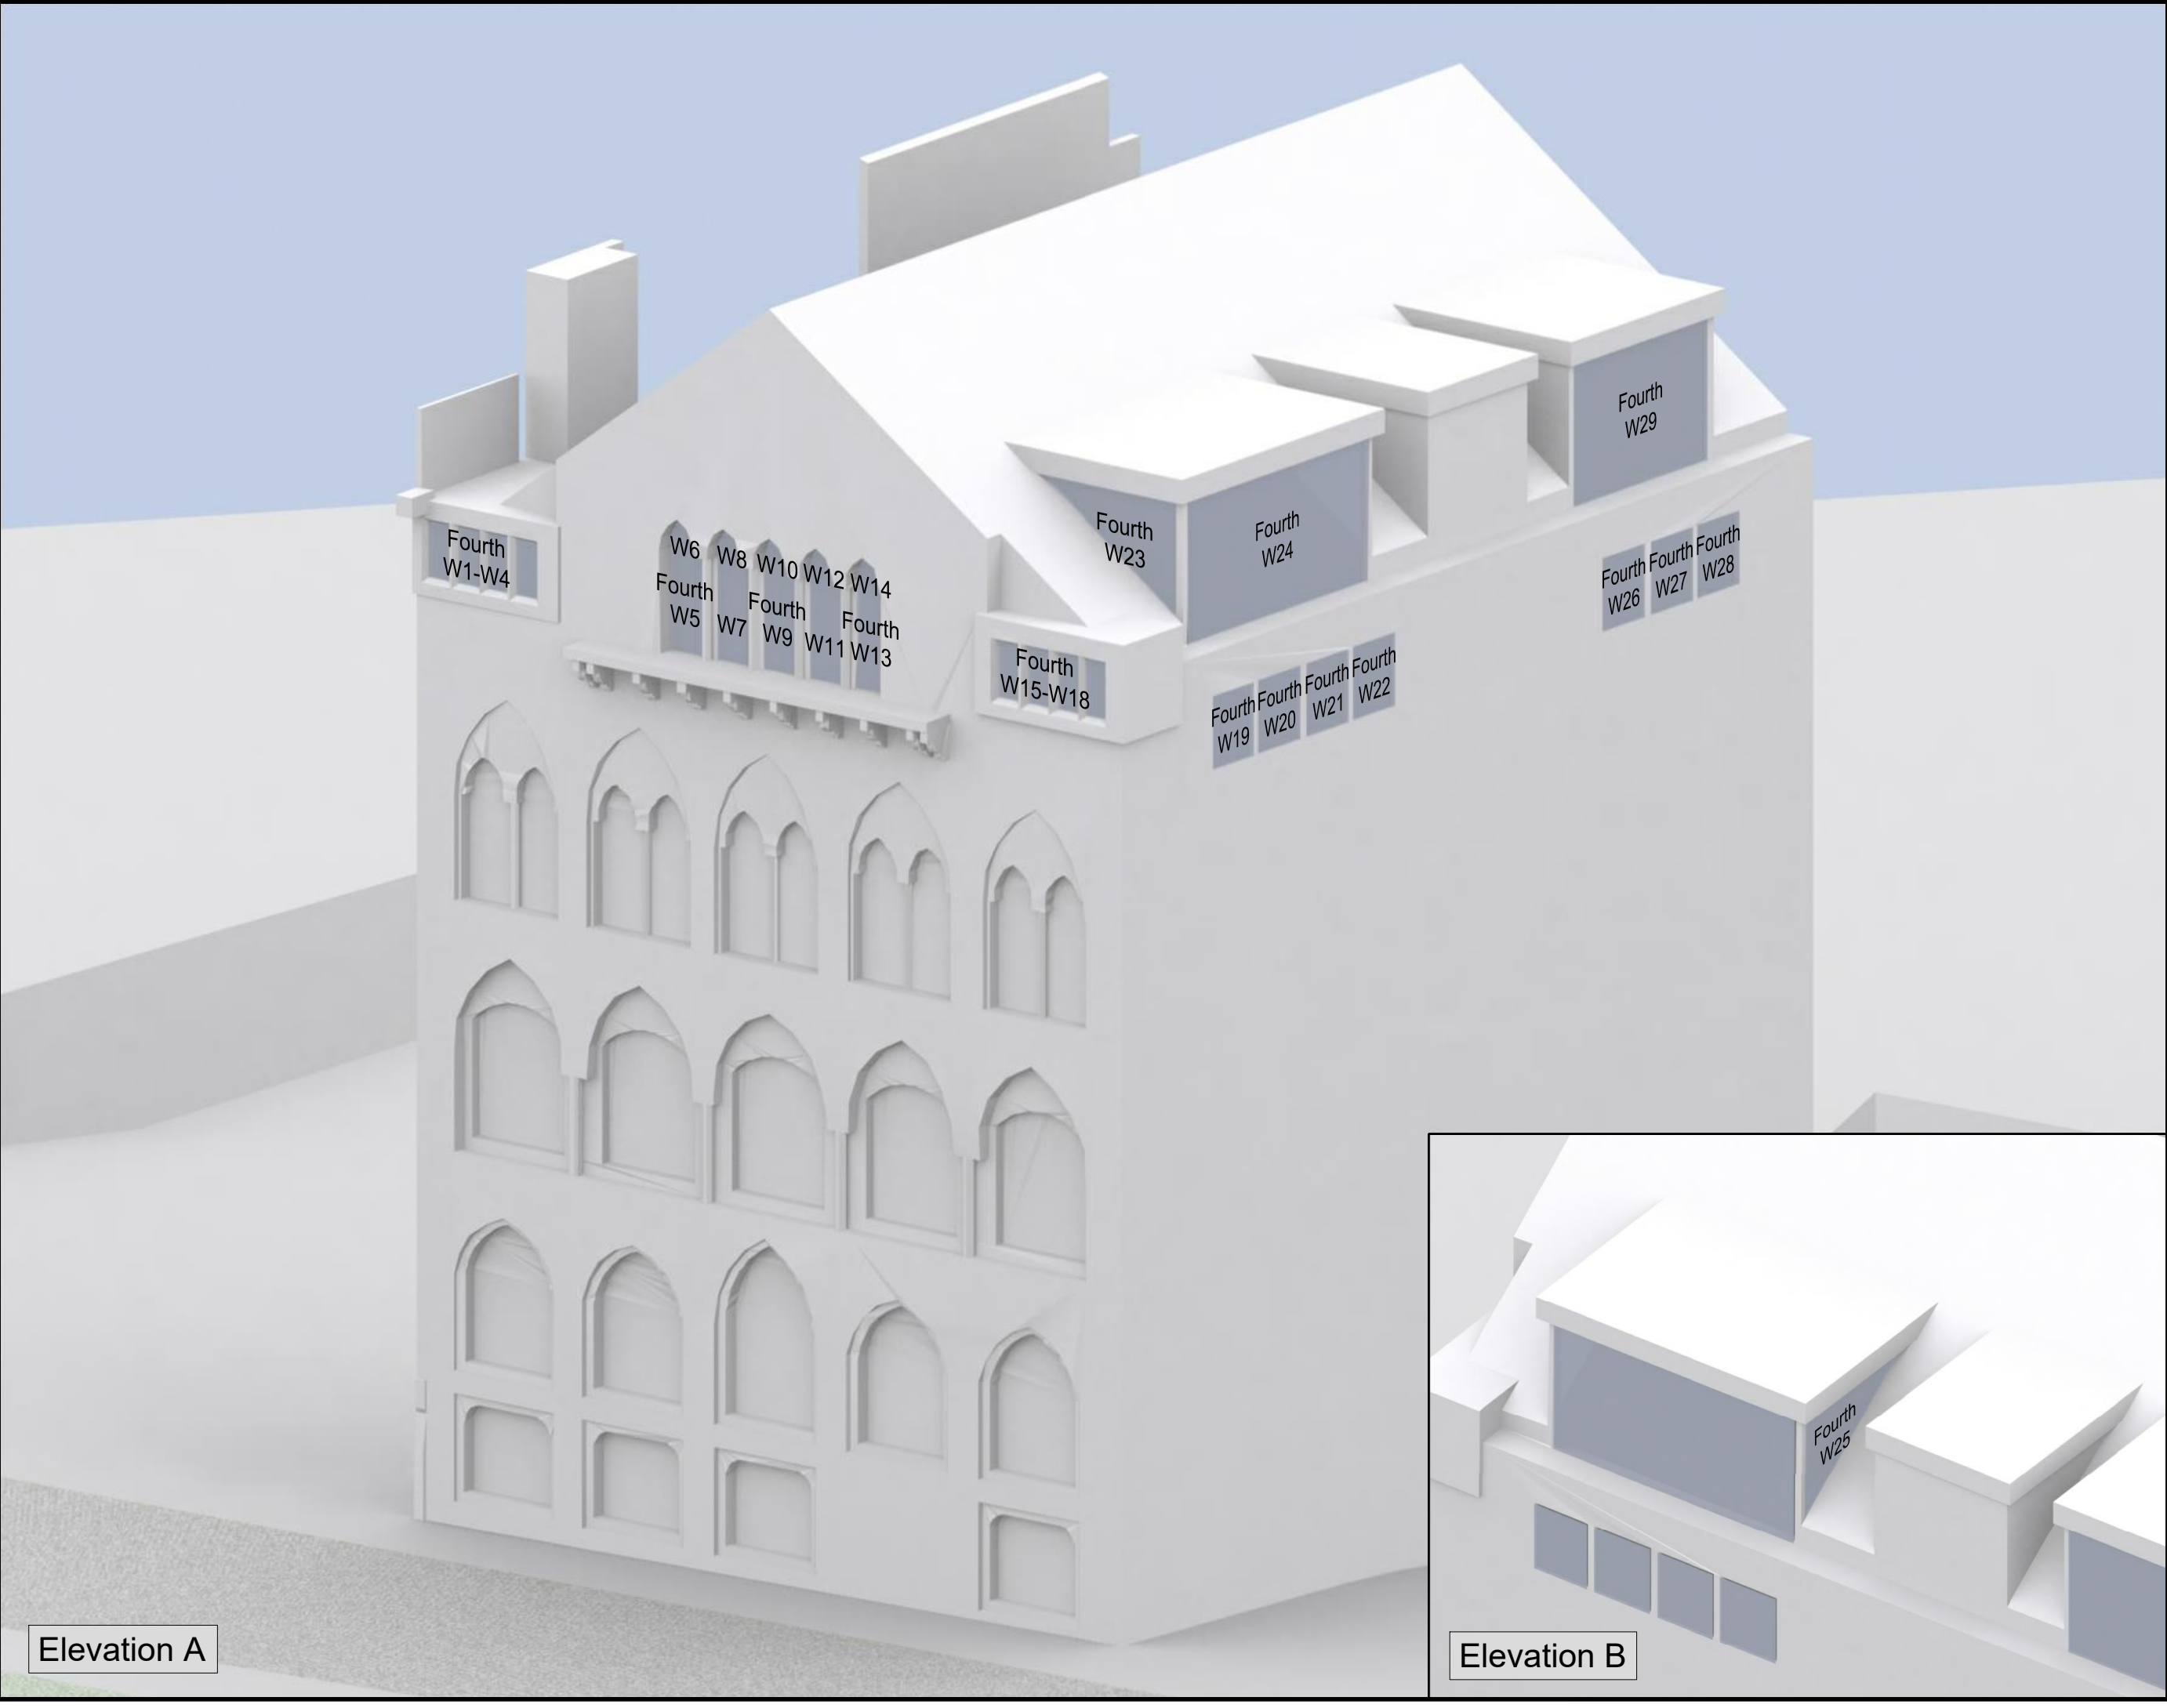



Elevation A

Elevation B


NO DIMENSIONS TO BE SCALED
FROM THIS DRAWING

KEY:

 -  Windows tested
Daylight only
-  Windows tested
Daylight & Sunlight

SOURCE DATA:
Surrounding buildings:
AccuCities 3D Model
DPR Survey 3D Model: 18411 -
2019-05-17 - New Commercial Quarter,
Liverpool - Master Model.dwg

NOTES:
TYPE IN YOUR OWN NOTE HERE

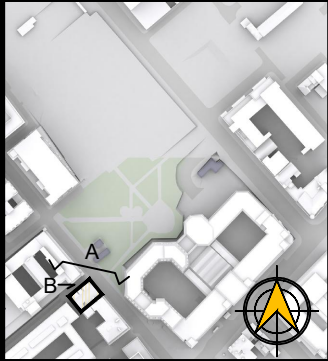

REV	Description	Drawn	Ch'kd	Date

DELVA PATMAN REDLER
Chartered Surveyors



Thavies Inn House
3-4 Holborn Circus
London EC1N 2HA
020 7936 3668
www.delvapatmanredler.co.uk info@delvapatmanredler.co.uk

The Plaza
100 Old Hall Street
Liverpool L3 9QJ
0151 242 0980

TITLE:
NEW COMMERCIAL QUARTER
LIVERPOOL

DRAWING:
KEY WINDOW LOCATIONS
Lombard Chambers

DRAWN: IM	JOB NBR:
SCALE: NTS	18411
DATE: 11/06/2019	REV:
DWG NO:	LOC_002
	-

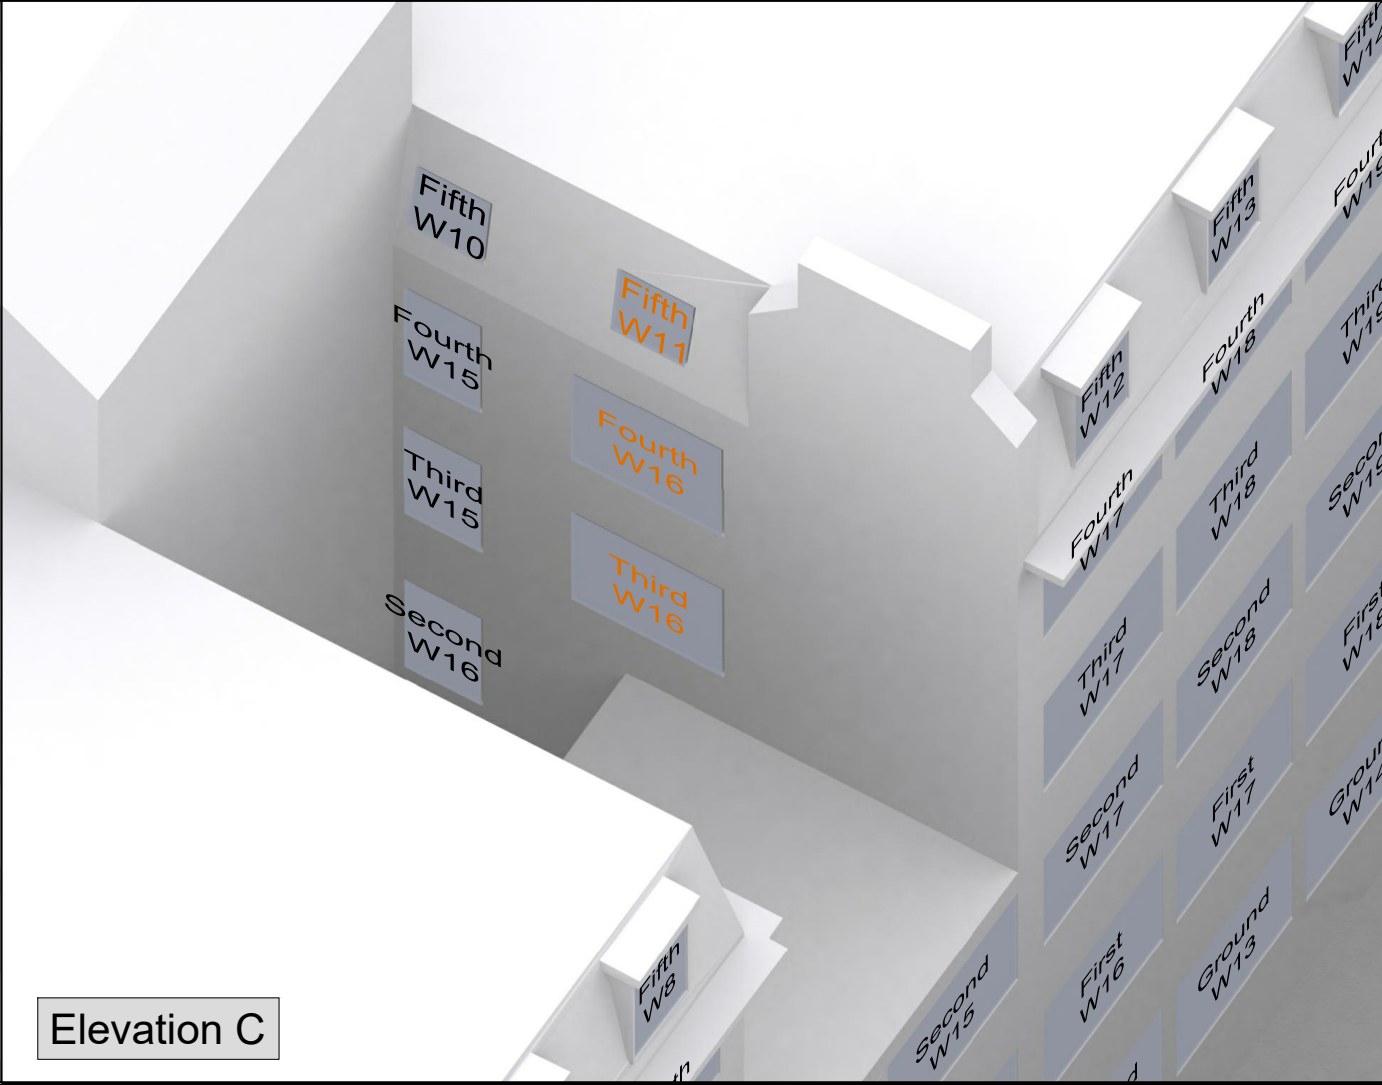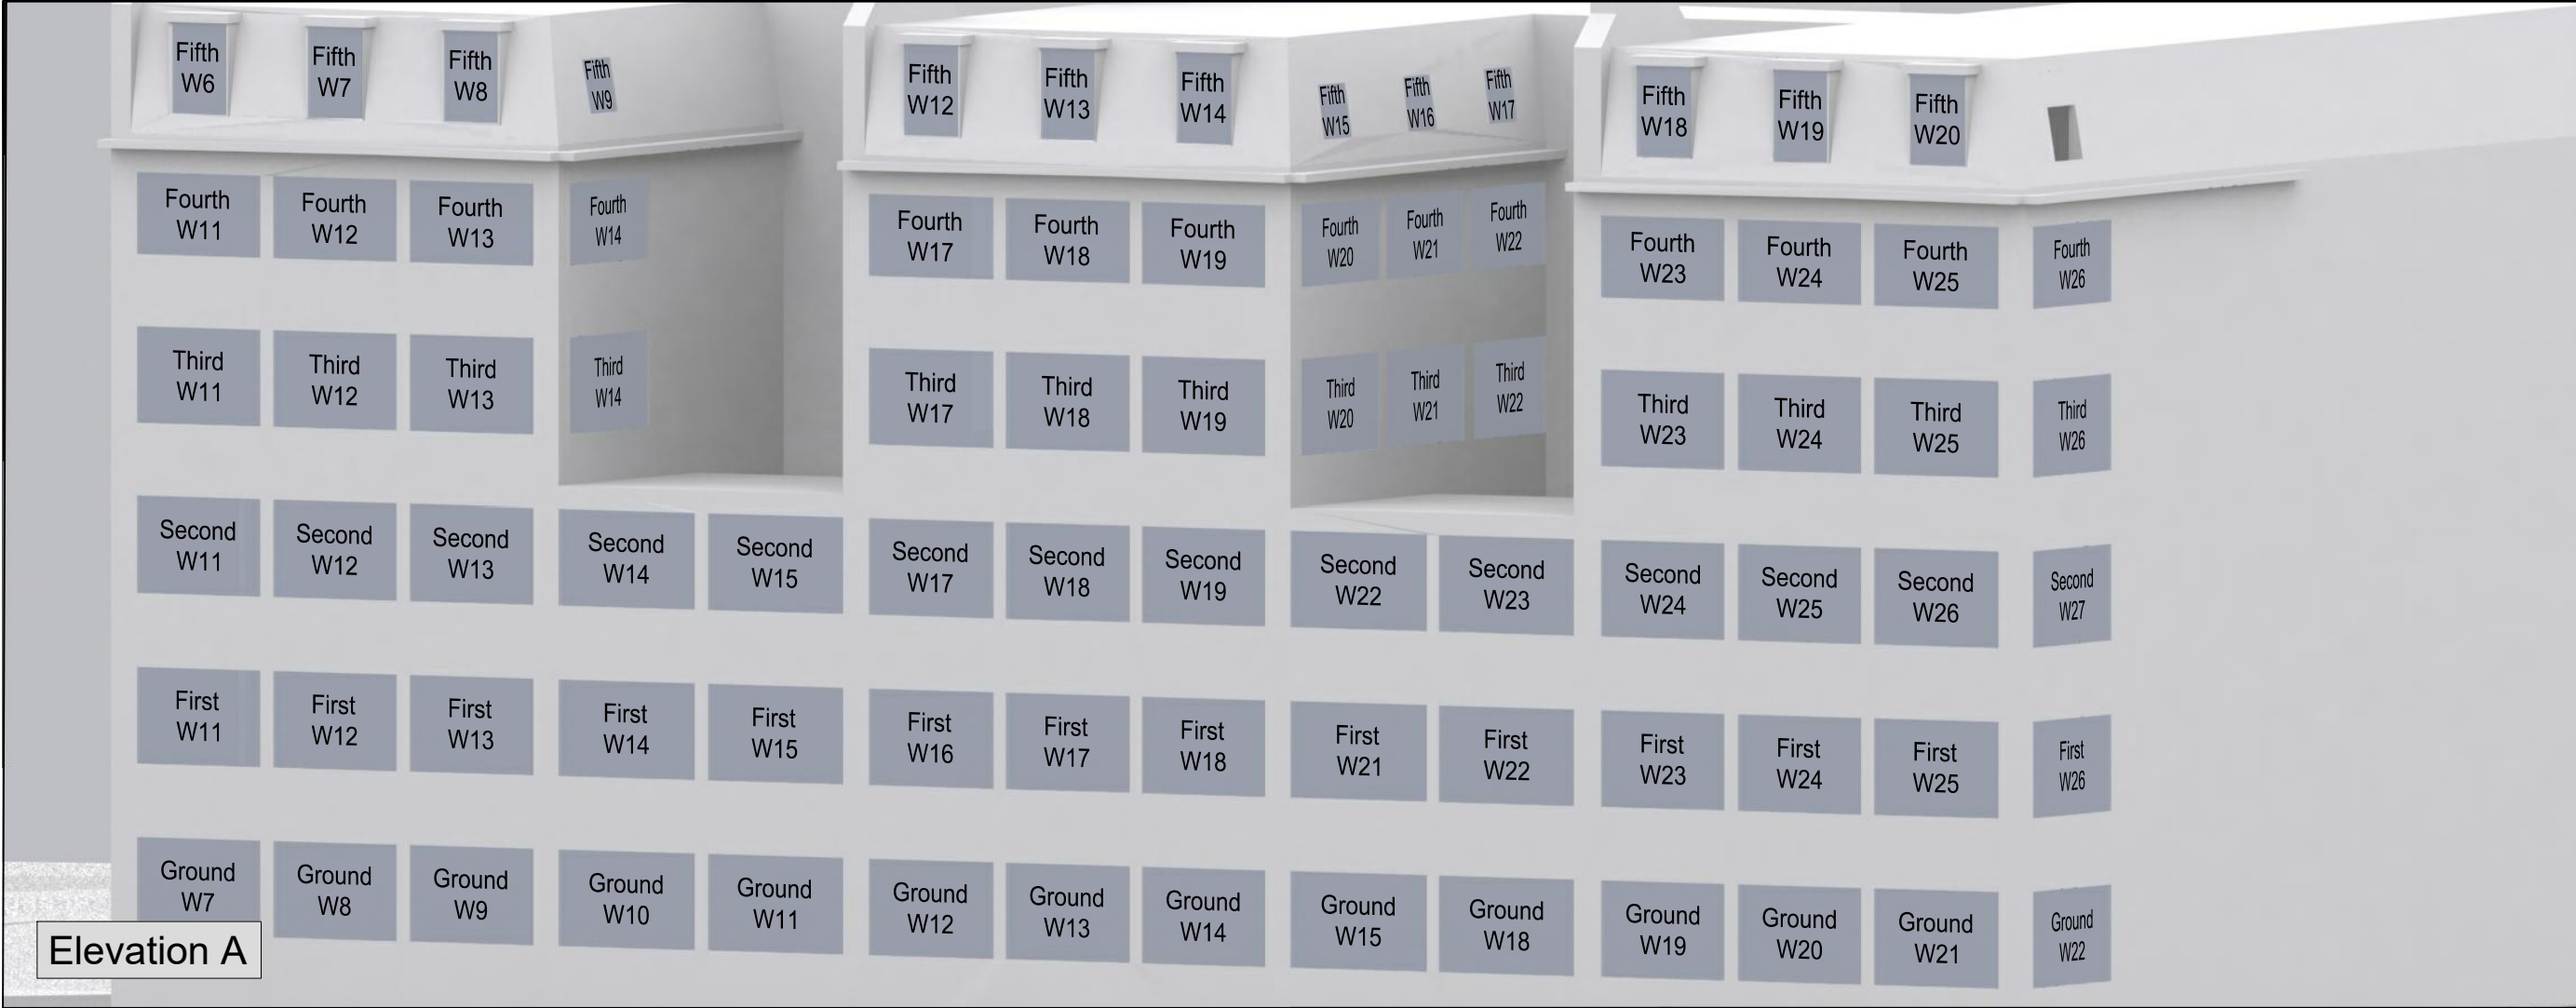

NO DIMENSIONS TO BE SCALED FROM THIS DRAWING

KEY:

W1

Windows tested Daylight only

W1

Windows tested Daylight & Sunlight

SOURCE DATA:

Surrounding buildings:
AccuCities 3D Model
DPR Survey 3D Model: 18411 -
2019-05-17 - New Commercial Quarter,
Liverpool - Master Model.dwg

NOTES:

TYPE IN YOUR OWN NOTE HERE

REV	Description	Drawn	Ch'kd	Date

DELVA PATMAN REDLER
Chartered Surveyors

Thavies Inn House
3-4 Holborn Circus
London EC1N 2HA
020 7936 3668
www.delvapatmanredler.co.uk

The Plaza
100 Old Hall Street
Liverpool L3 9QJ
0151 242 0980
info@delvapatmanredler.co.uk

TITLE:

NEW COMMERCIAL QUARTER
LIVERPOOL

DRAWING:

KEY WINDOW LOCATIONS
Orlean House

DRAWN: RM	JOB NBR:
SCALE: NTS	18411
DATE: 24/06/2019	REV:
DWG NO:	LOC_003




Elevation A



Elevation B



Elevation C

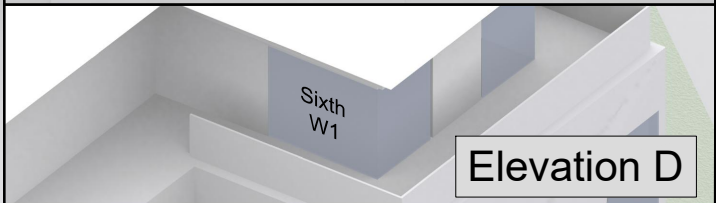

Elevation D

NO DIMENSIONS TO BE SCALED
FROM THIS DRAWING

KEY:

 Windows tested
Daylight only


 Windows tested
Daylight & Sunlight

SOURCE DATA:

Surrounding buildings:
AccuCities 3D Model
DPR Survey 3D Model: 18411 -
2019-05-17 - New Commercial Quarter,
Liverpool - Master Model.dwg

NOTES:

TYPE IN YOUR OWN NOTE HERE

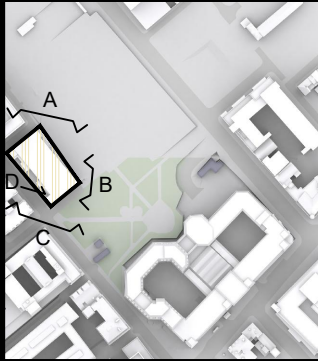

REV	Description	Drawn	Ch'kd	Date

DELVA PATMAN REDLER
Chartered Surveyors

Thavies Inn House
3-4 Holborn Circus
London EC1N 2HA
020 7936 3668
www.delvapatmanredler.co.uk info@delvapatmanredler.co.uk

The Plaza
100 Old Hall Street
Liverpool L3 9QJ
0151 242 0980

TITLE:

**NEW COMMERCIAL QUARTER
LIVERPOOL**

DRAWING:

KEY WINDOW LOCATIONS
30 Bixteth Street

DRAWN: IM	JOB NBR:
SCALE: NTS	18411
DATE: 11/06/2019	

DWG NO: **LOC_004**

REV: **-**



Elevation A



Elevation B



Elevation C

NO DIMENSIONS TO BE SCALED FROM THIS DRAWING

KEY:

W1

Windows tested Daylight only

W1

Windows tested Daylight & Sunlight

SOURCE DATA:

Surrounding buildings:
AccuCities 3D Model
DPR Survey 3D Model: 18411 - 2019-05-17 - New Commercial Quarter, Liverpool - Master Model.dwg

NOTES:

TYPE IN YOUR OWN NOTE HERE

REV	Description	Drawn	Ch'kd	Date

DELVA PATMAN REDLER
Chartered Surveyors

Thavies Inn House
3-4 Holborn Circus
London EC1N 2HA
020 7936 3668
www.delvapatmanredler.co.uk

The Plaza
100 Old Hall Street
Liverpool L3 9QJ
0151 242 0980
info@delvapatmanredler.co.uk


TITLE:

**NEW COMMERCIAL QUARTER
LIVERPOOL**

DRAWING:

**KEY WINDOW LOCATIONS
40 - 44 Pall Mall**


DRAWN: RM	JOB NBR:
SCALE: NTS	18411
DATE: 24/06/2019	
DWG NO:	REV:
LOC_005	-

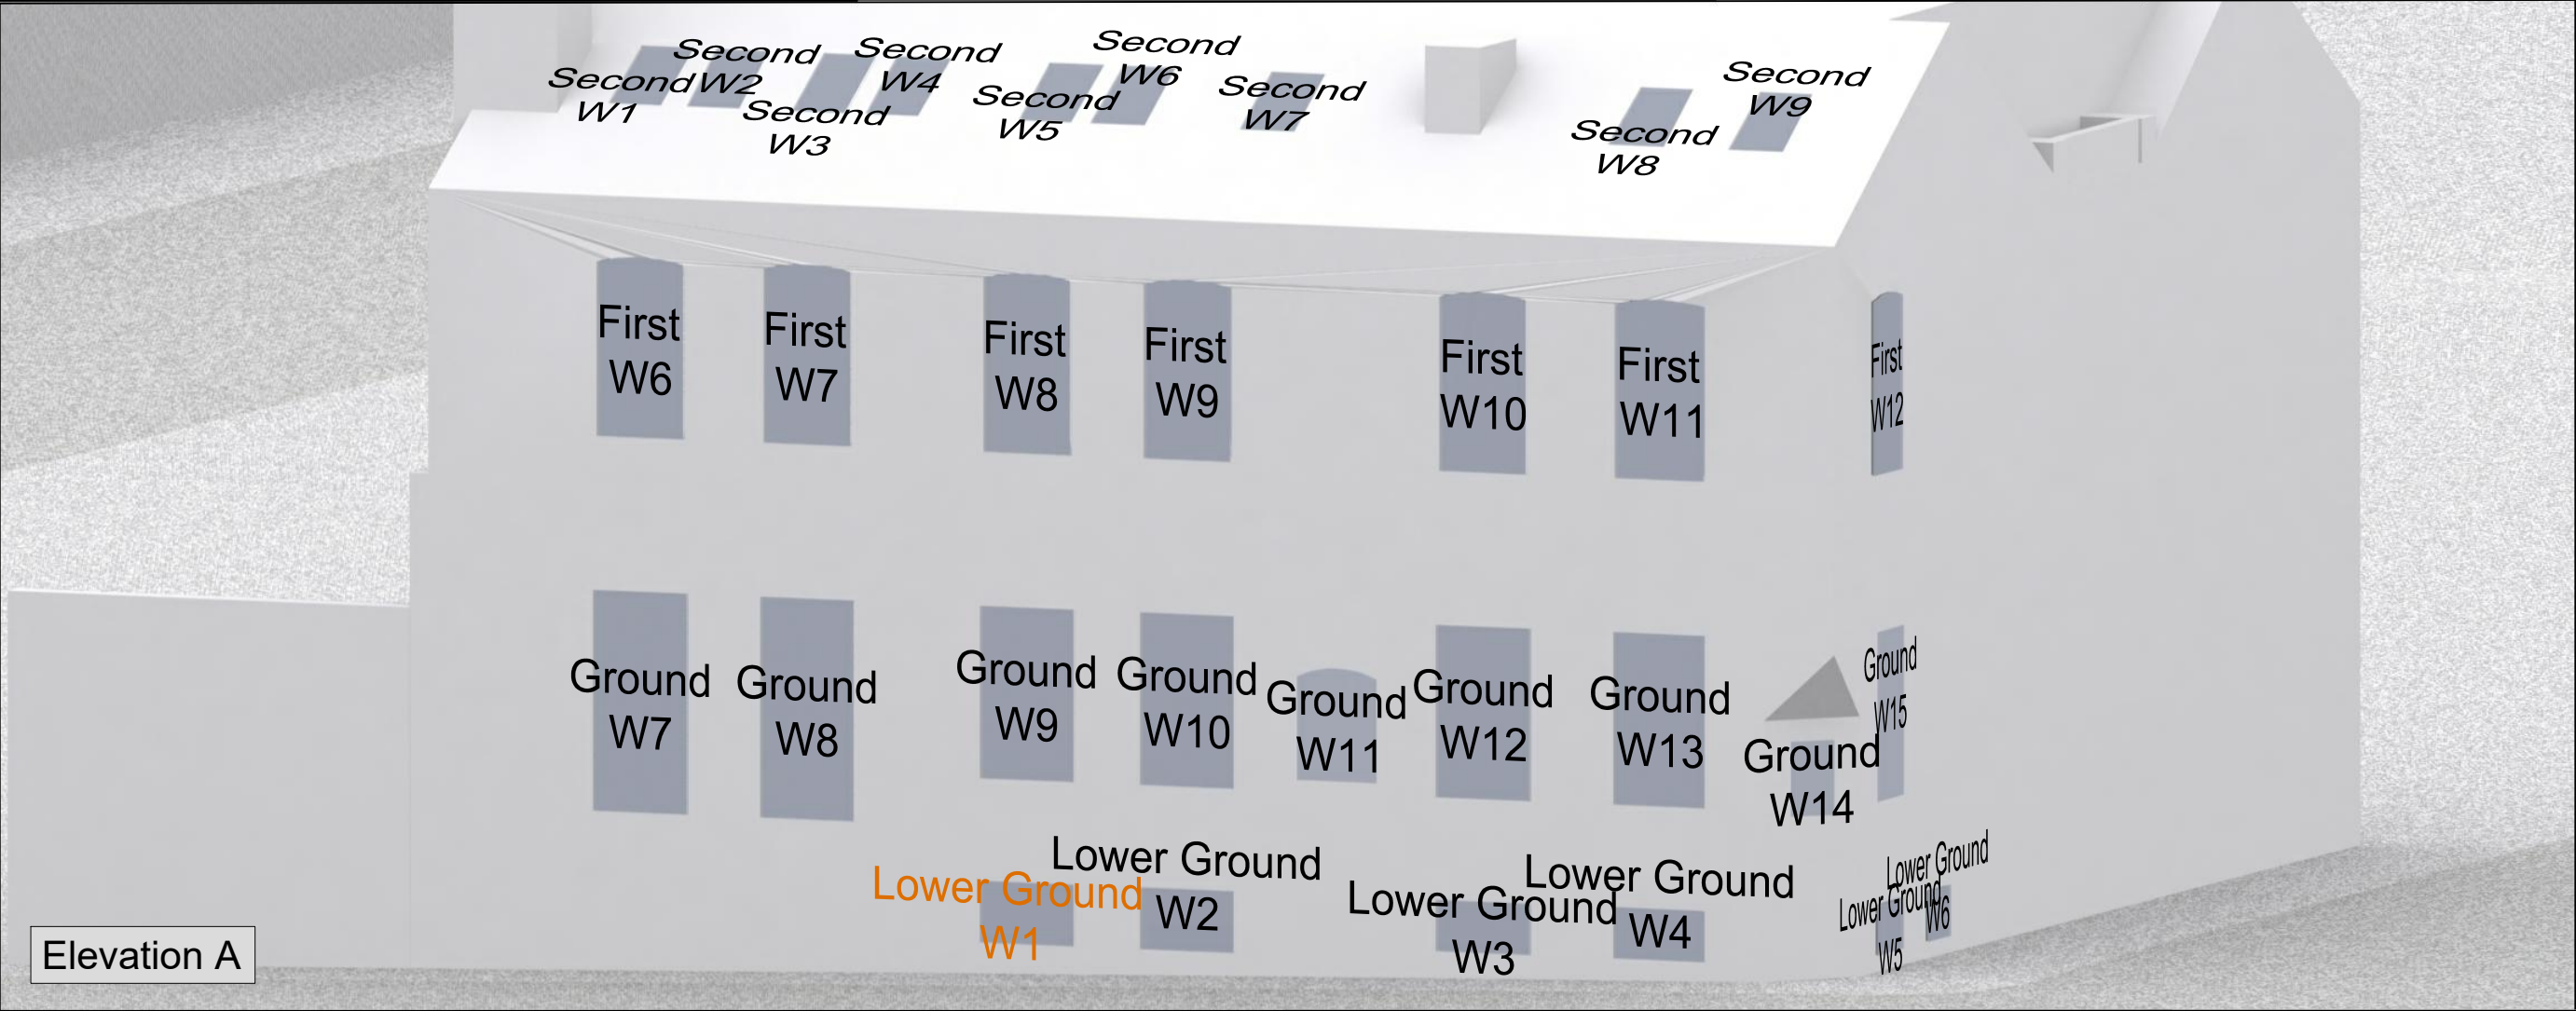

Elevation A



Elevation B

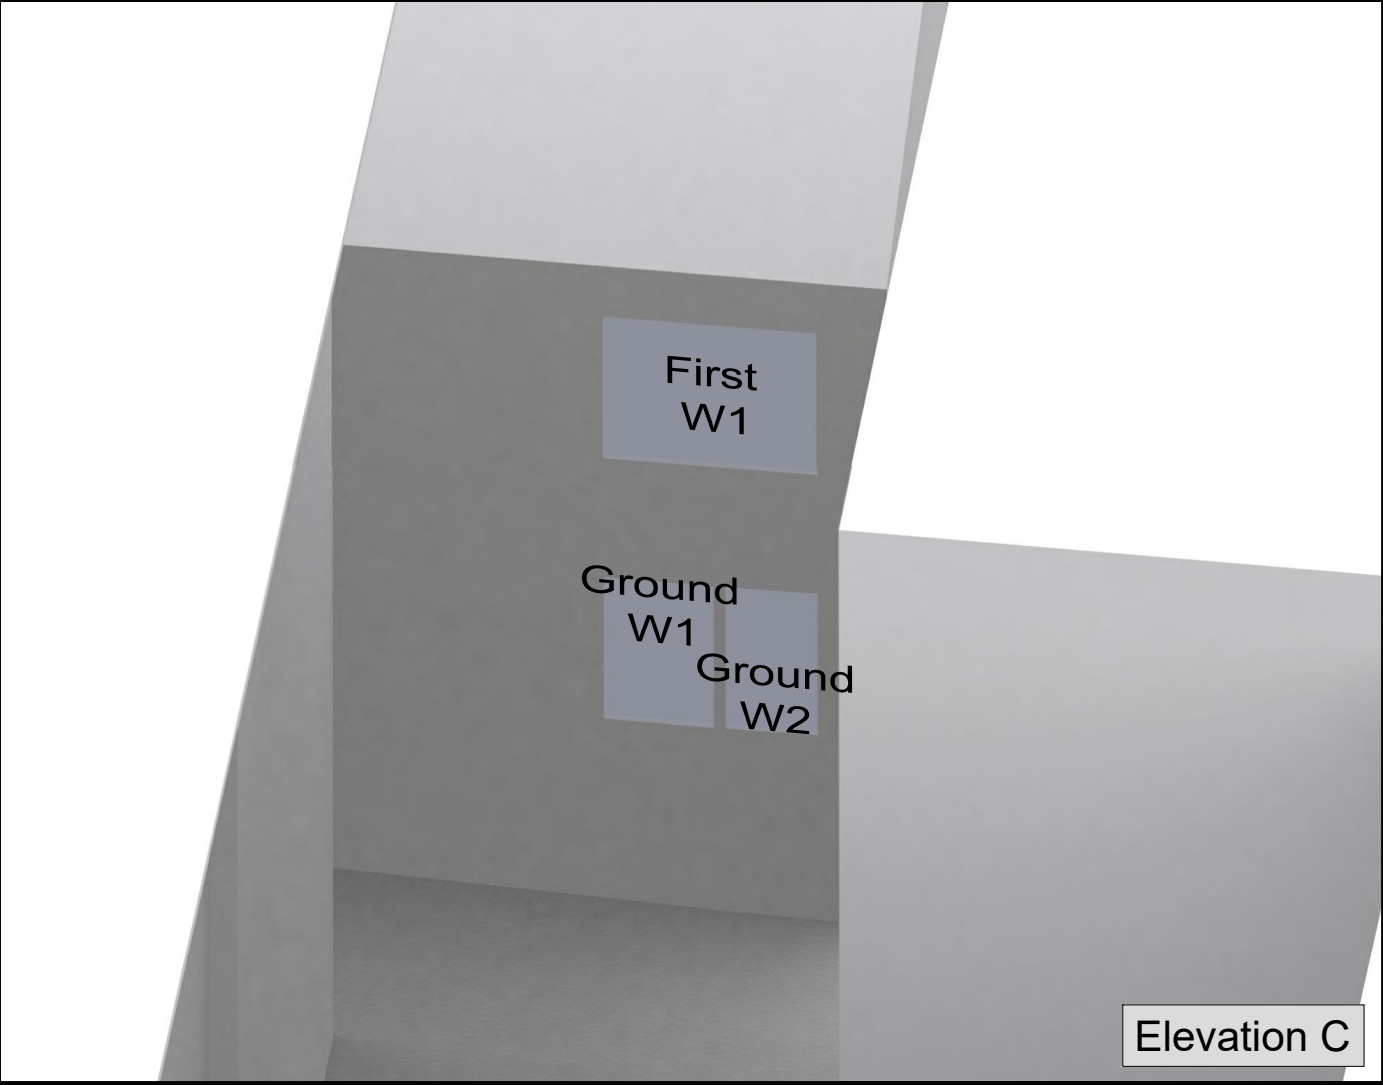

Elevation C

NO DIMENSIONS TO BE SCALED FROM THIS DRAWING

KEY:

W1

Windows tested Daylight only

W1

Windows tested Daylight & Sunlight

SOURCE DATA:

Surrounding buildings:

AccuCities 3D Model

DPR Survey 3D Model: 18411 - 2019-05-17 - New Commercial Quarter, Liverpool - Master Model.dwg

NOTES:

TYPE IN YOUR OWN NOTE HERE

REV	Description	Drawn	Ch'kd	Date

DELVA PATMAN REDLER

Chartered Surveyors

Thavies Inn House

3-4 Holborn Circus

London EC1N 2HA

020 7936 3668

www.delvapatmanredler.co.uk

The Plaza

100 Old Hall Street

Liverpool L3 9QJ

0151 242 0980

info@delvapatmanredler.co.uk

TITLE:


NEW COMMERCIAL QUARTER LIVERPOOL

DRAWING:

KEY WINDOW LOCATIONS

51 - 55 Highfield Street

DRAWN: RM	JOB NBR:
SCALE: NTS	18411
DATE: 24/06/2019	
DWG NO:	REV:
LOC_006	-

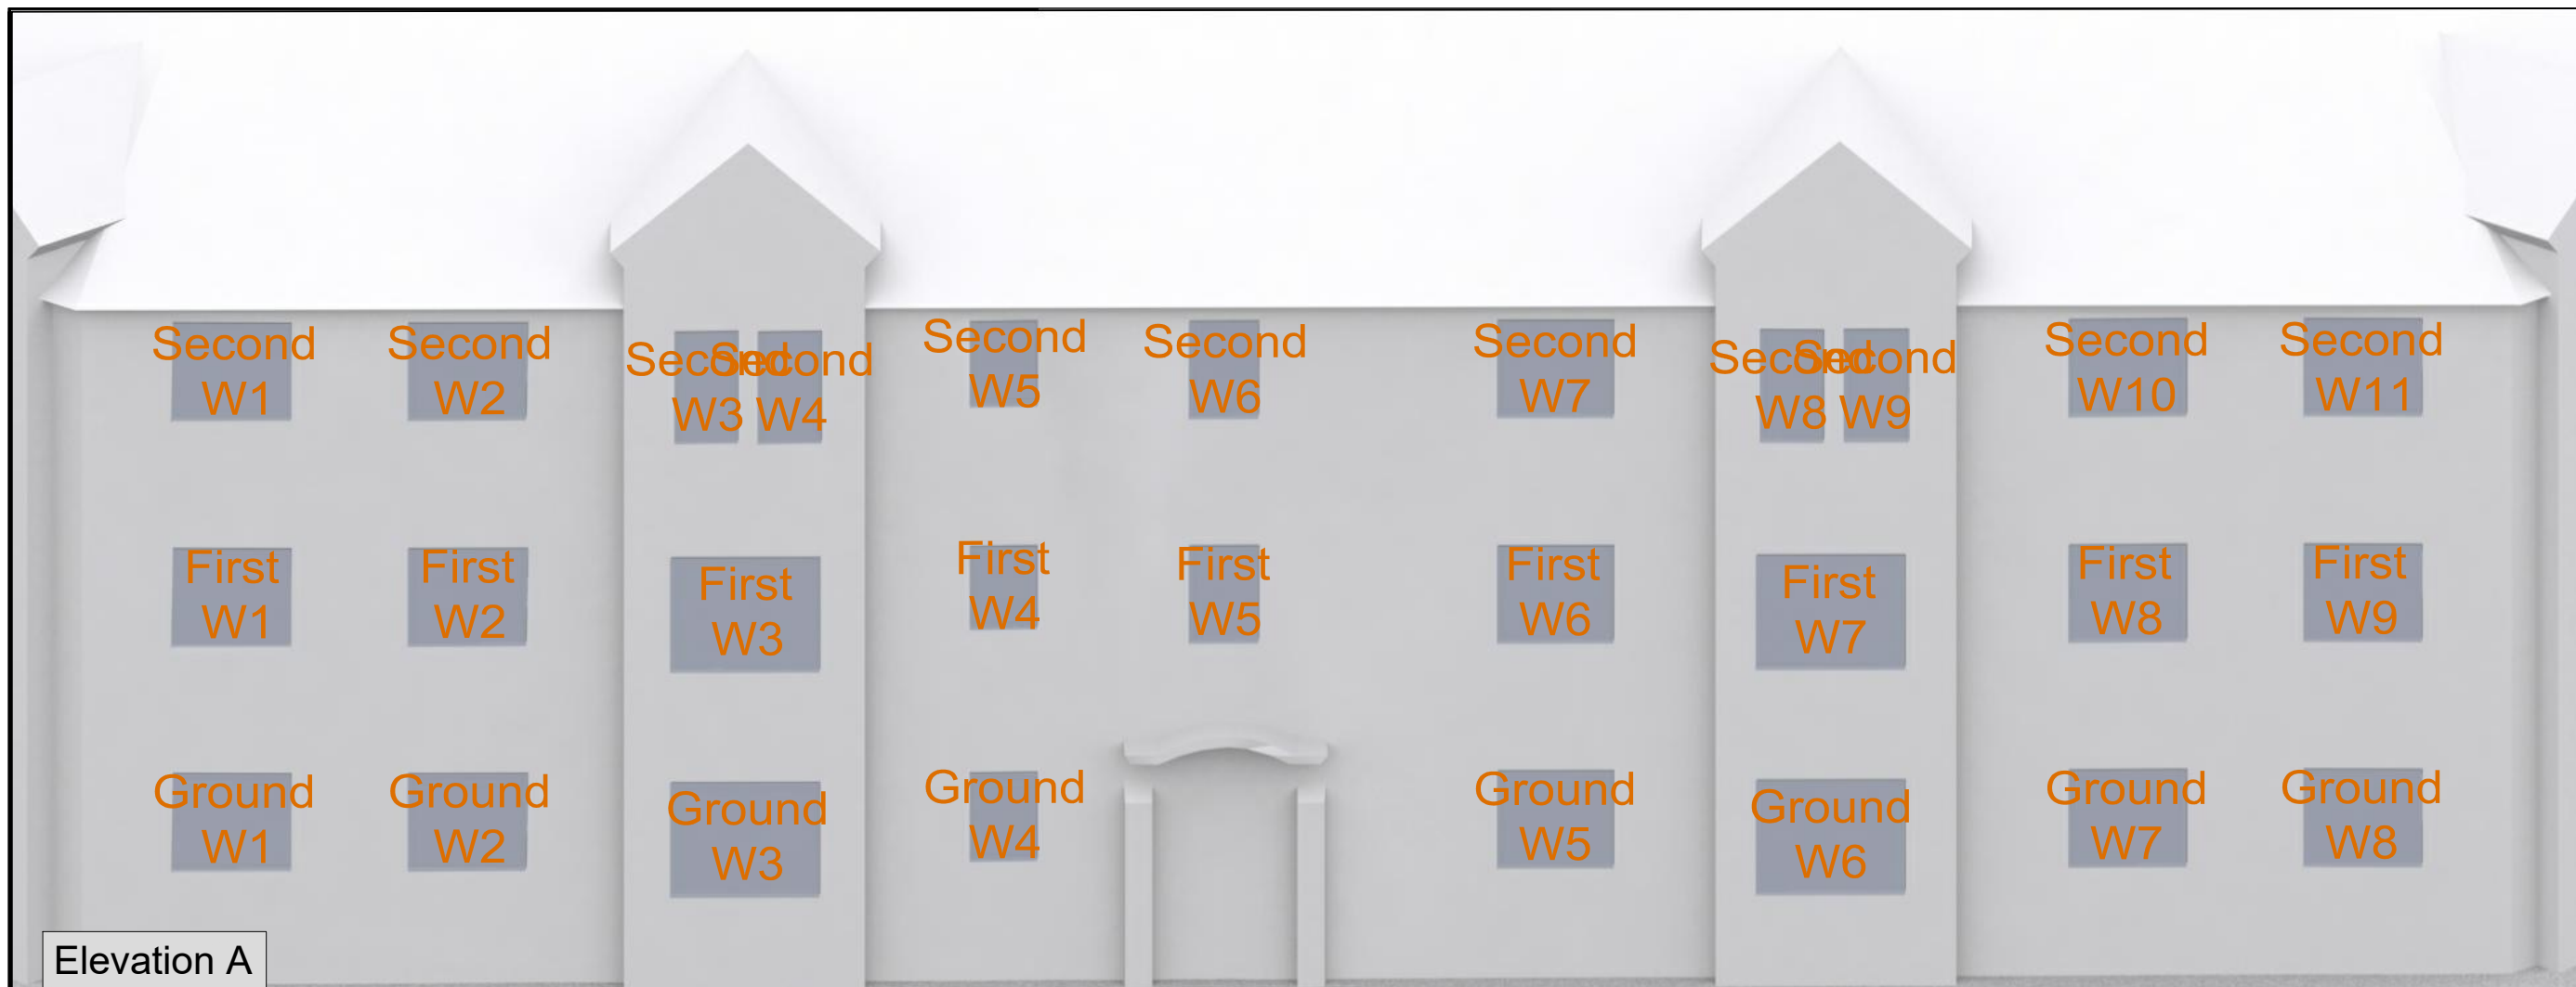

NO DIMENSIONS TO BE SCALED
FROM THIS DRAWING

KEY:

W1 Windows tested
Daylight only



W1 Windows tested
Daylight & Sunlight

SOURCE DATA:

Surrounding buildings:
AccuCities 3D Model
DPR Survey 3D Model: 18411 -
2019-05-17 - New Commercial Quarter,
Liverpool - Master Model.dwg

NOTES:

TYPE IN YOUR OWN NOTE HERE

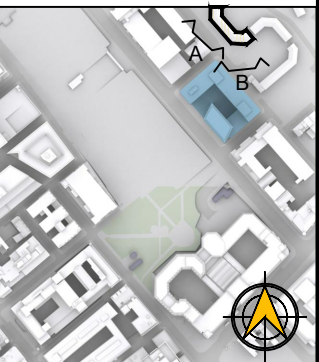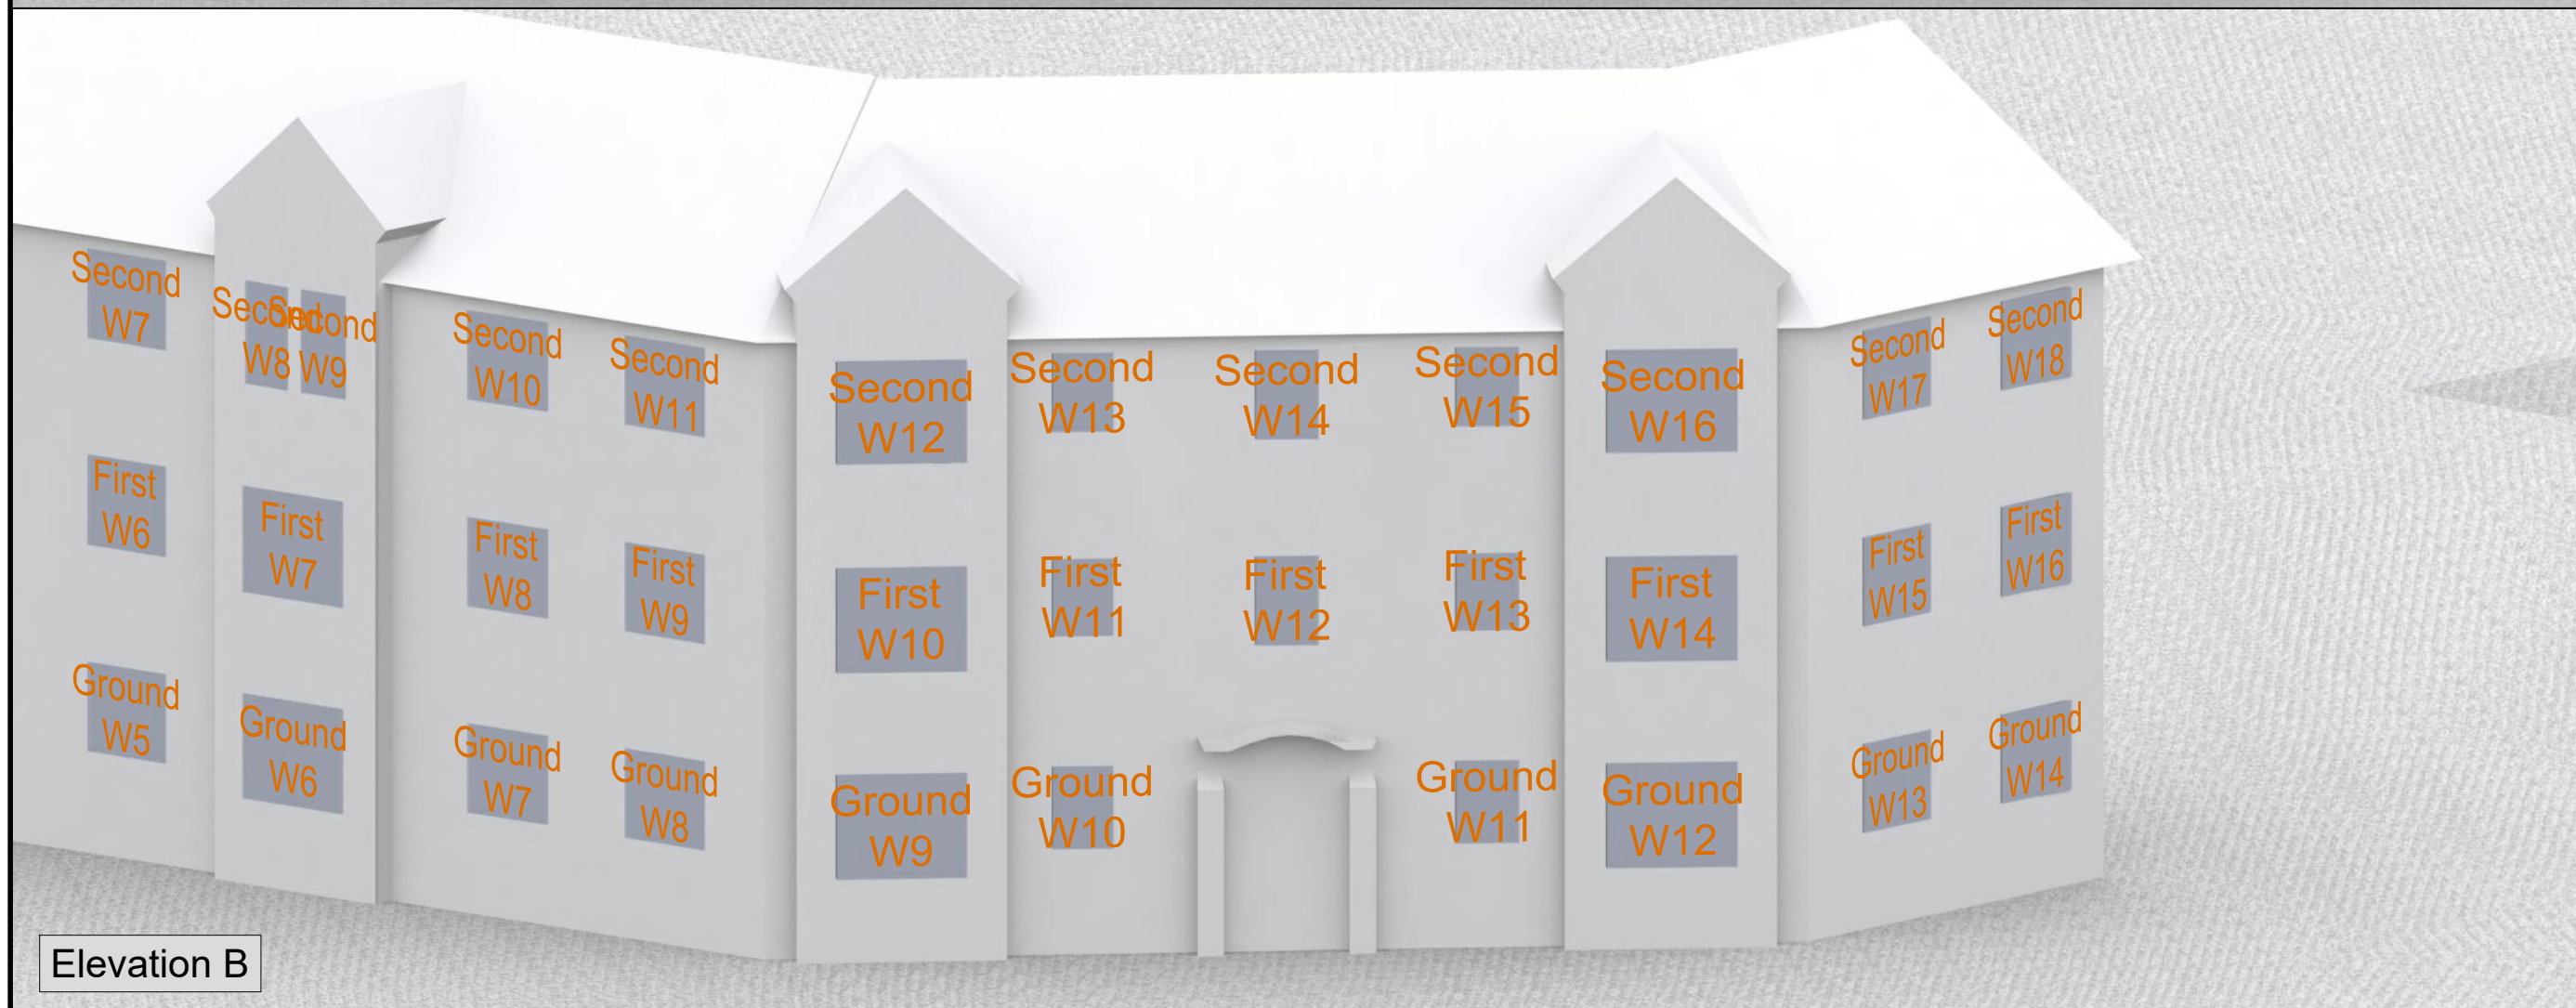

EV	Description	Drawn	Ch'kd	Date

DELVA PATMAN REDLER
Chartered Surveyors

The Plaza
 100 Old Hall Street
 Liverpool L3 9QJ
 0151 242 0980
 info@delvapatmanredler.co.uk

TITLE:


NEW COMMERCIAL QUARTER
LIVERPOOL

DRAWING:


KEY WINDOW LOCATIONS

Princes Gardens

DRAWN: RM	JOB NBR: 18411	REV: -
SCALE: NTS		
DATE: 24/06/2019		
DWG NO: LOC_007		

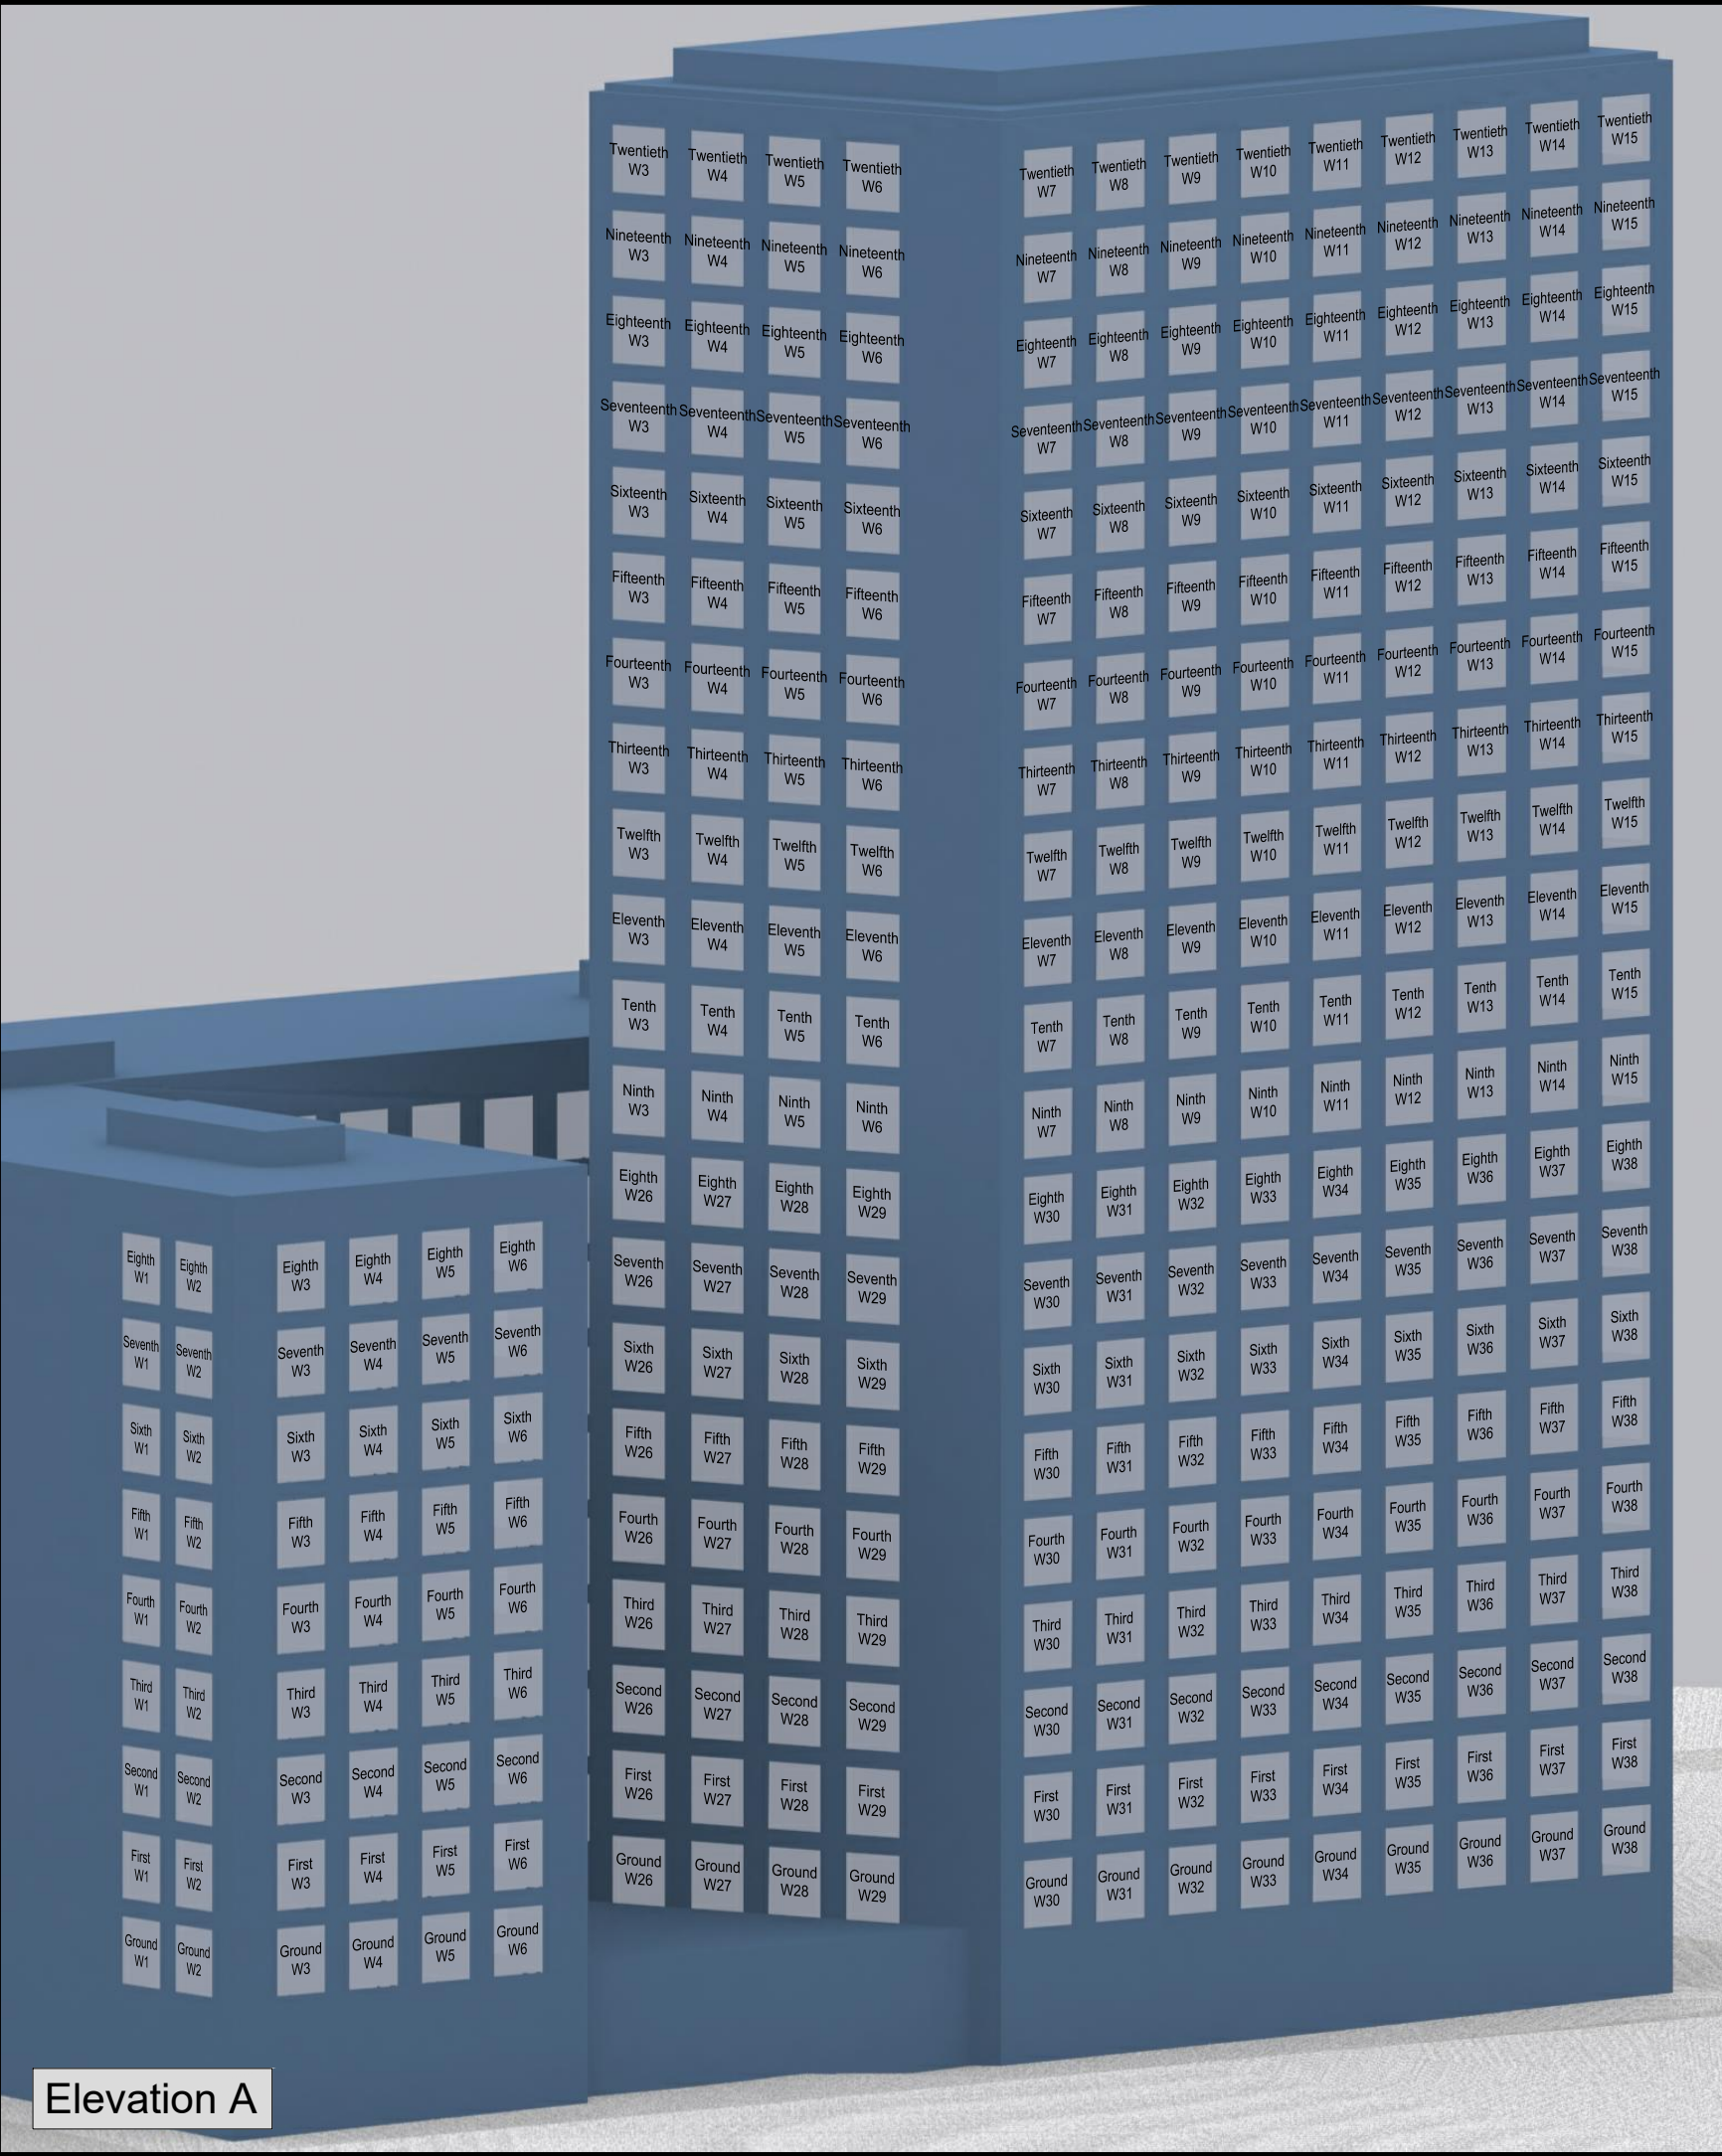

Elevation A

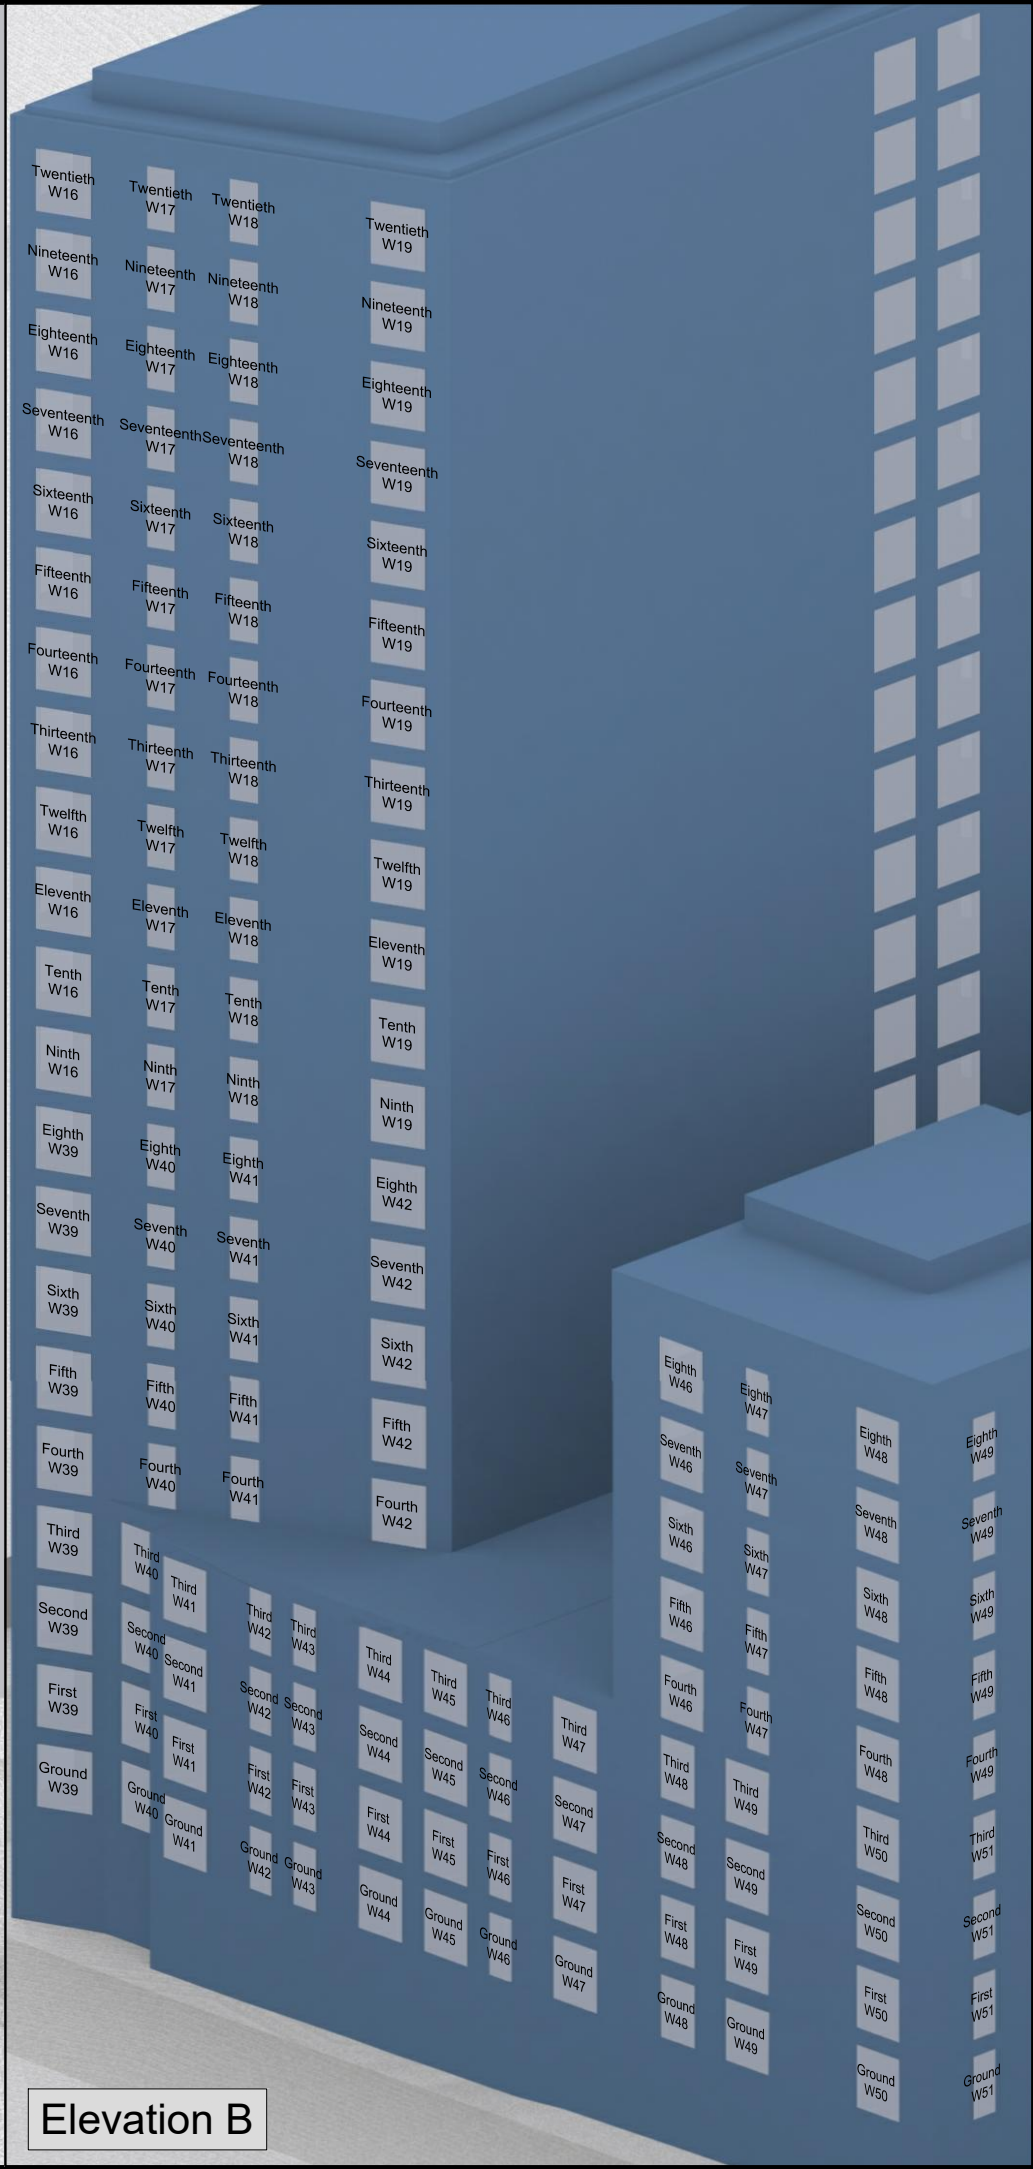

Elevation B

NO DIMENSIONS TO BE SCALED
FROM THIS DRAWING

KEY:

W1

Windows tested
Daylight only

W1

Windows tested
Daylight & Sunlight

SOURCE DATA:

Surrounding buildings:
AccuCities 3D Model
DPR Survey 3D Model: 18411 -
2019-05-17 - New Commercial Quarter,
Liverpool - Master Model.dwg

NOTES:

TYPE IN YOUR OWN NOTE HERE

REV	Description	Drawn	Ch'kd	Date

DELVA PATMAN REDLER
Chartered Surveyors

Thavies Inn House
3-4 Holborn Circus
London EC1N 2HA
020 7936 3668
www.delvapatmanredler.co.uk

The Plaza
100 Old Hall Street
Liverpool L3 9QJ
0151 242 0980
info@delvapatmanredler.co.uk

TITLE:

**NEW COMMERCIAL QUARTER
LIVERPOOL**


DRAWING:

**KEY WINDOW LOCATIONS
30 - 36 Pall Mall**


DRAWN: RM	JOB NBR:
SCALE: NTS	18411
DATE: 11/06/2019	
DWG NO:	

LOC_008
Sheet 1 of 2

REV:
-

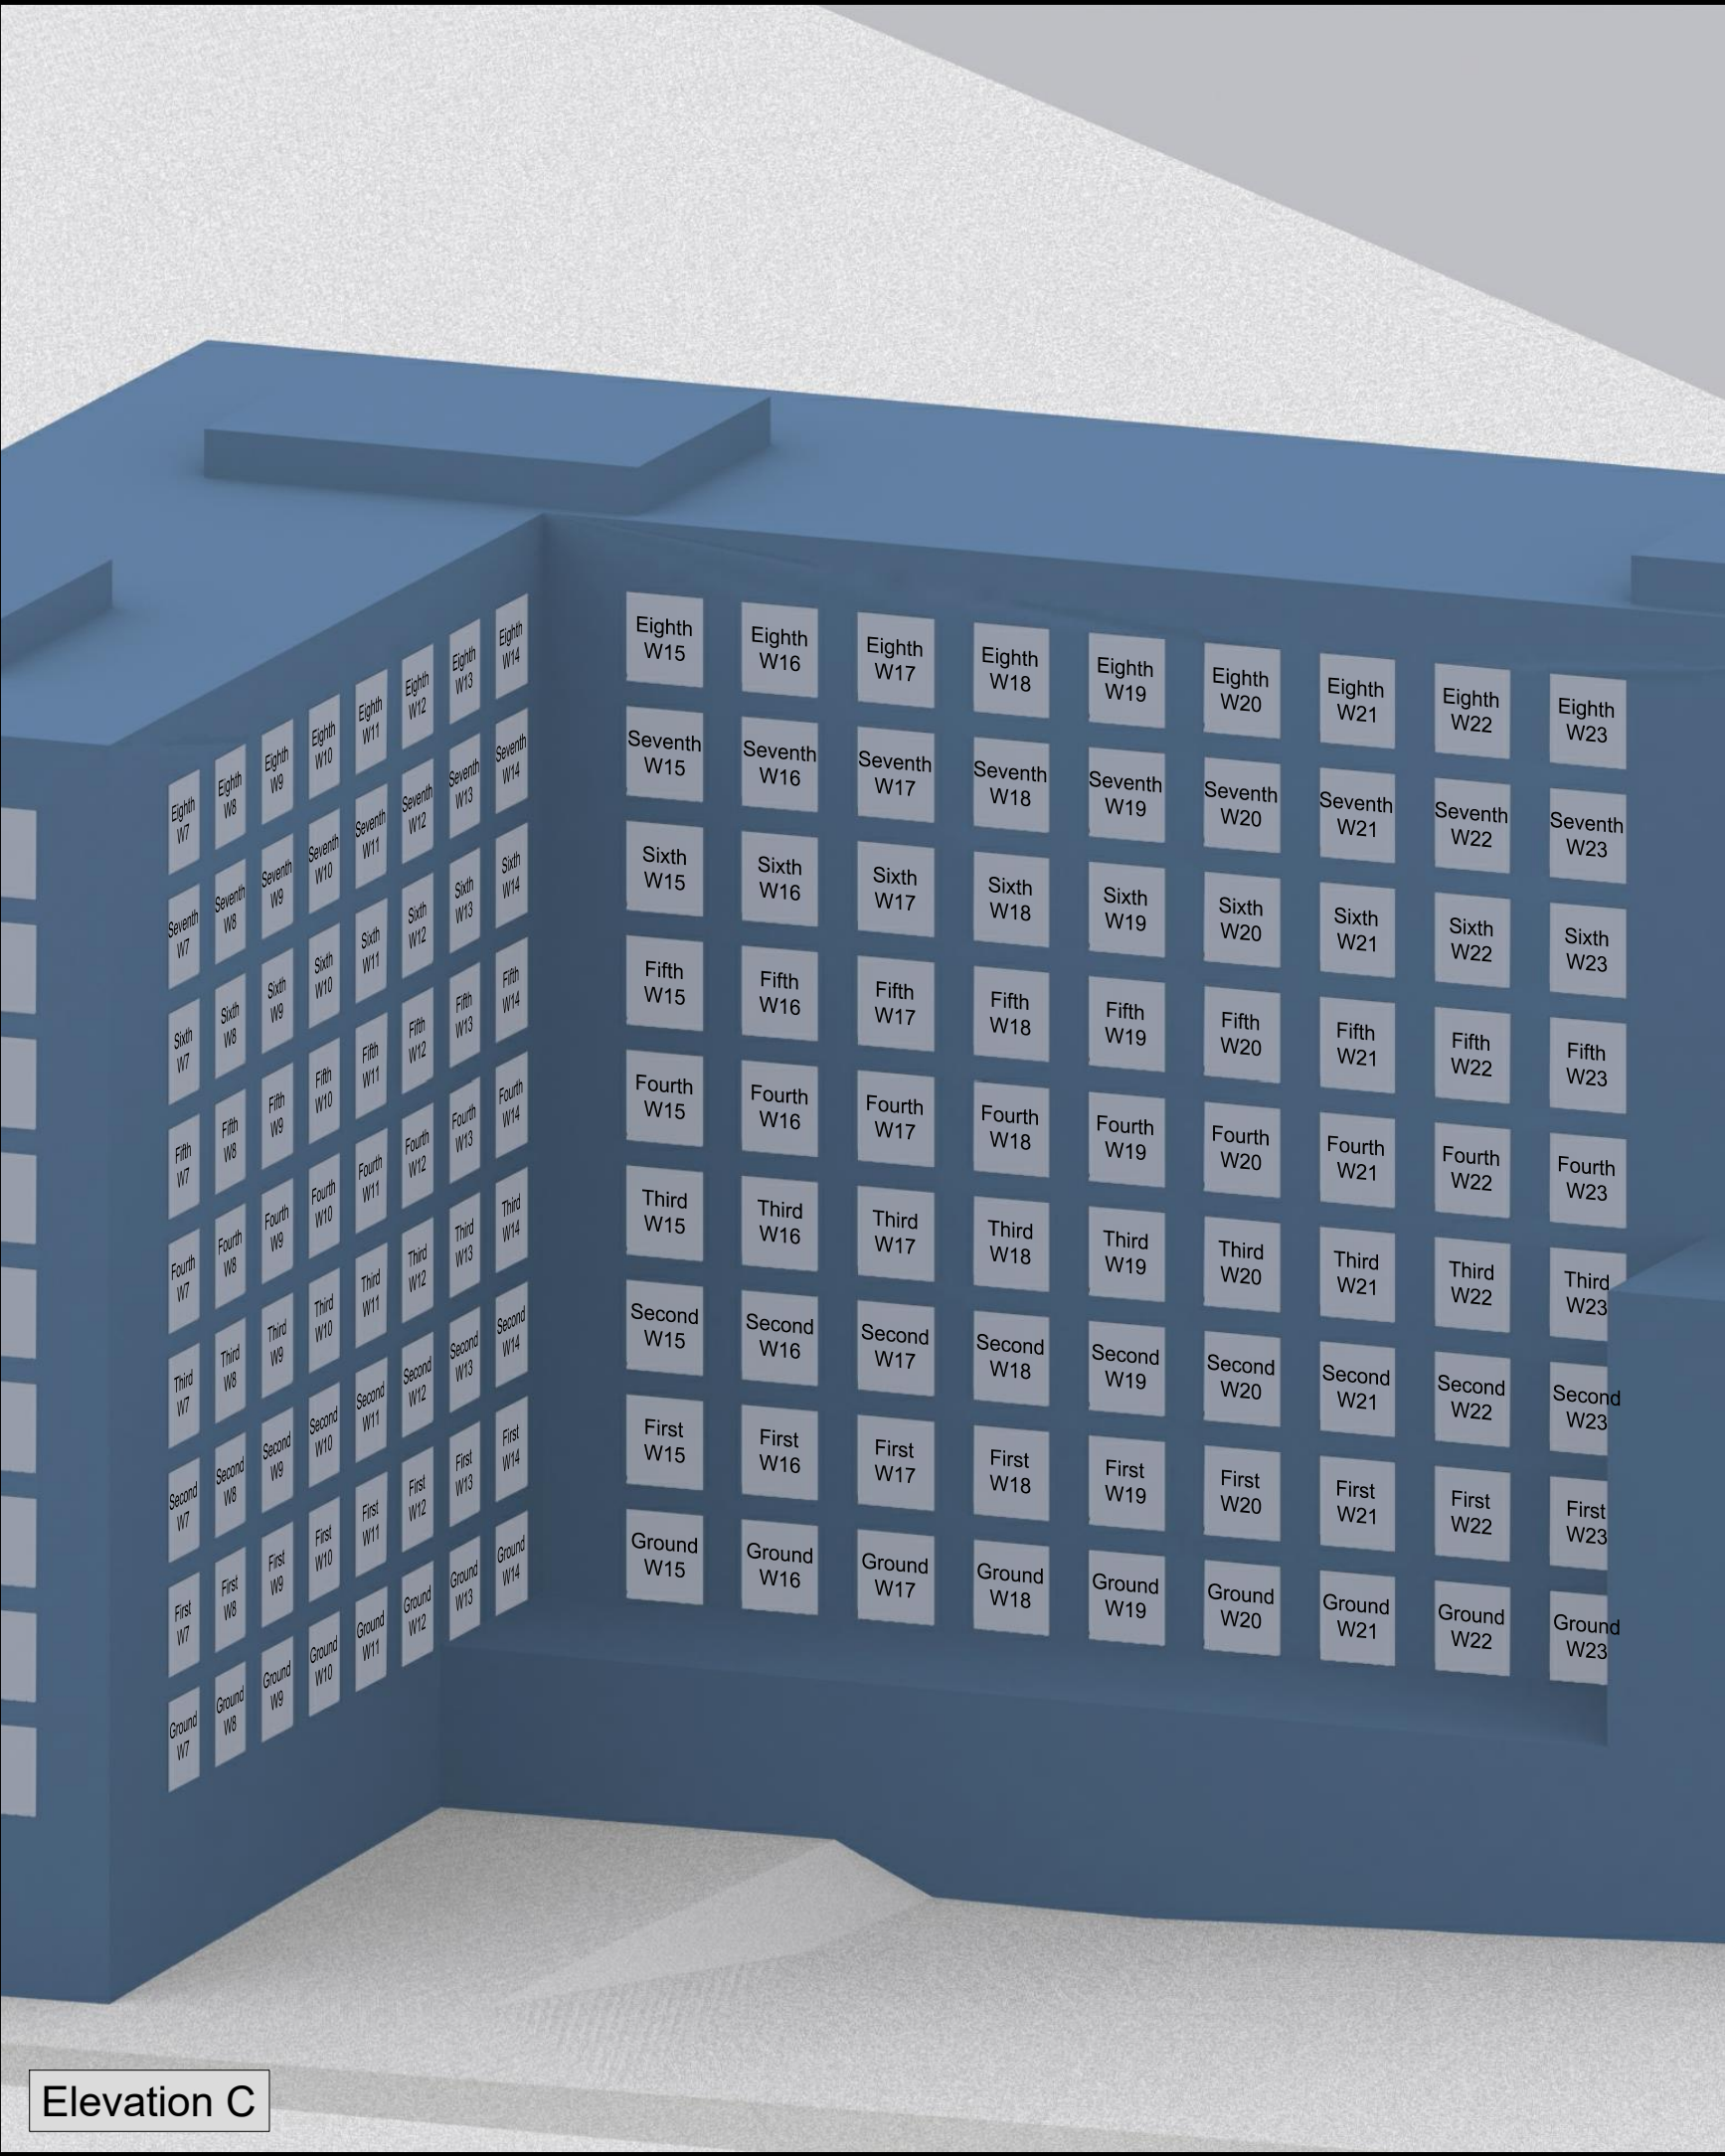

Elevation C

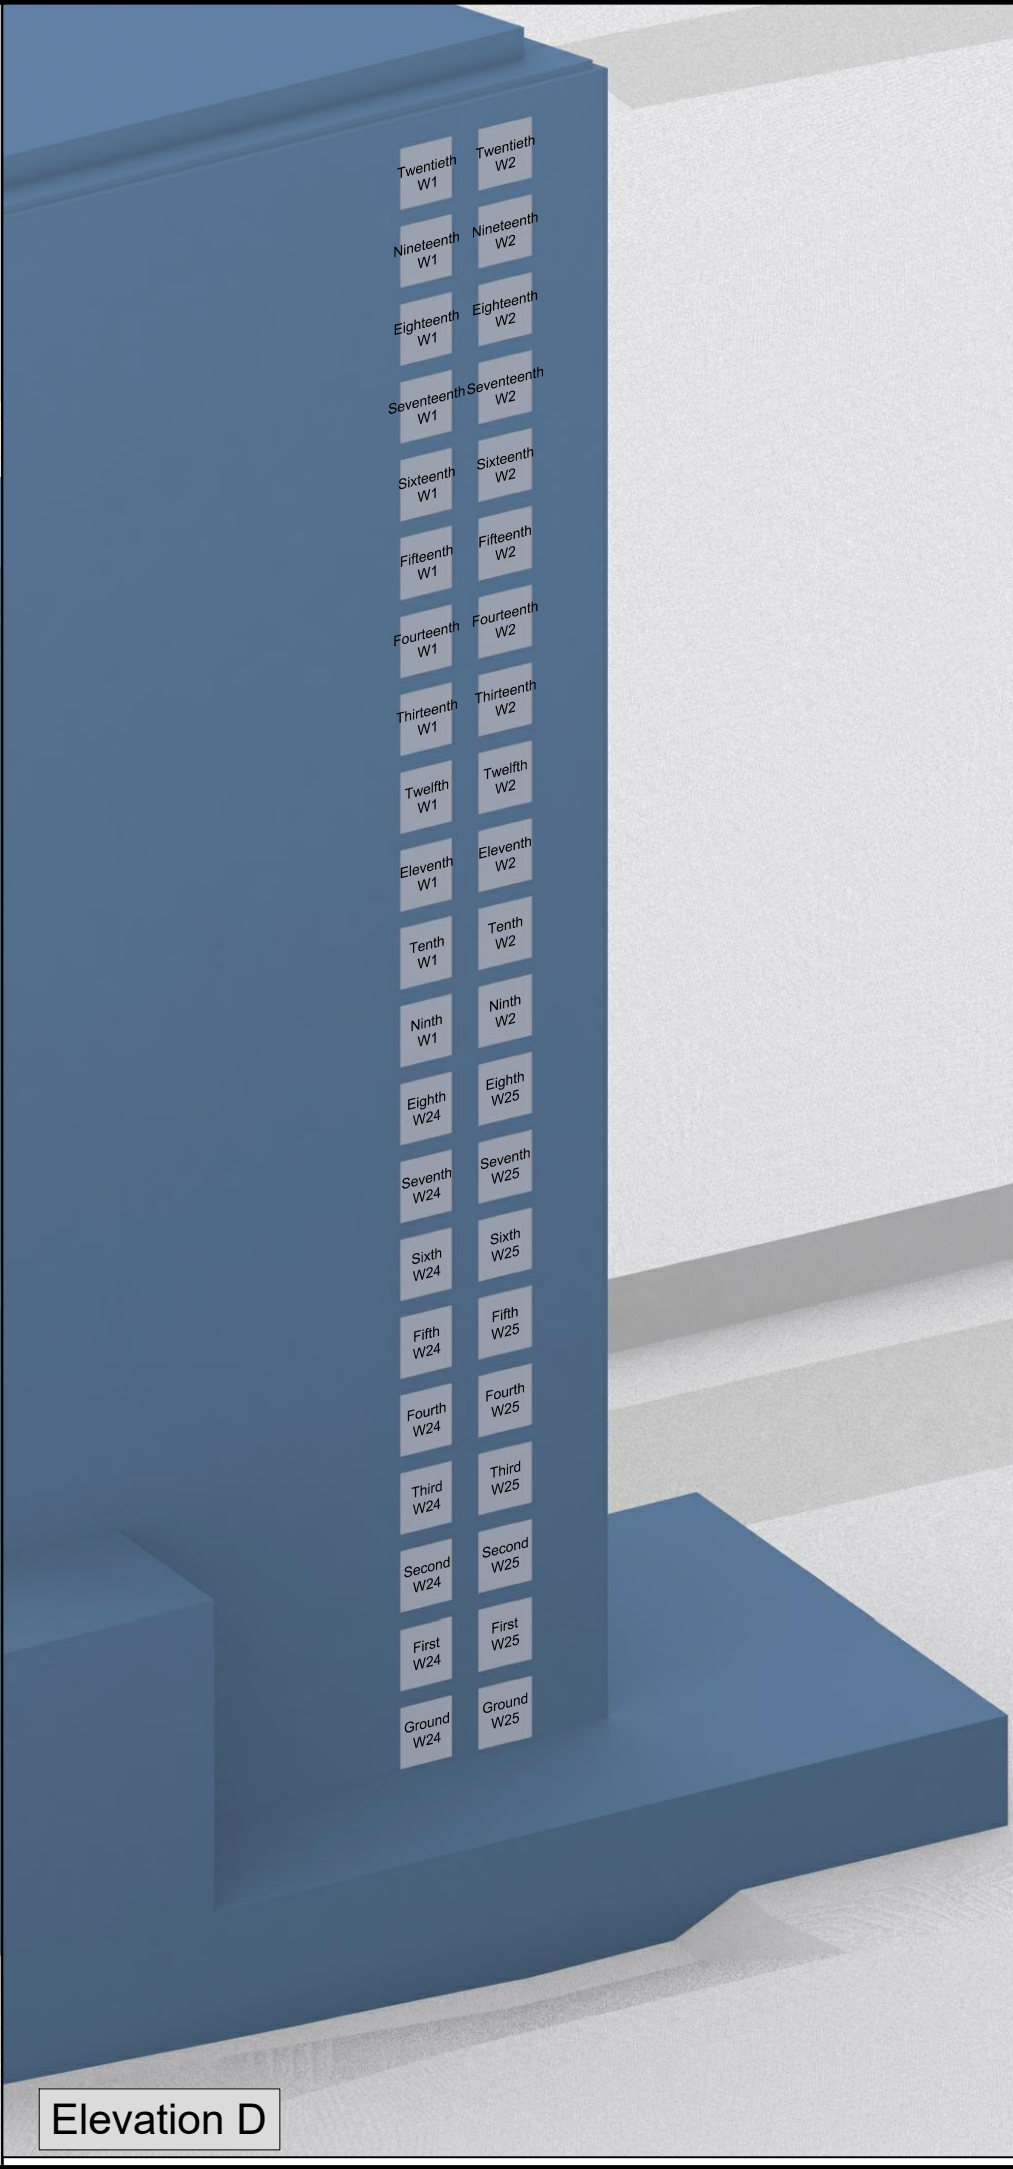

Elevation D

NO DIMENSIONS TO BE SCALED
FROM THIS DRAWING

KEY:

- W1

Windows tested
Daylight only
- W1

Windows tested
Daylight & Sunlight

SOURCE DATA:


Surrounding buildings:
AccuCities 3D Model
DPR Survey 3D Model: 18411 -
2019-05-17 - New Commercial Quarter,
Liverpool - Master Model.dwg

Consented Scheme:

Falconer Chester Hall
Dwg no's: P15-015-02-03-001,
P15-015-02-03-003, P15-015-02-03-004,
P15-015-02-03-007, P15-015-02-03-008,
P15-015-02-03-012, P15-015-02-03-019,
P15-015-02-03-024, P15-015-02-05-001
to P15-015-02-05-008

NOTES:

TYPE IN YOUR OWN NOTE HERE

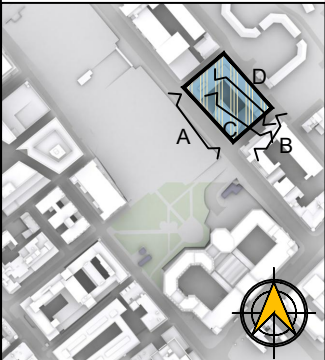

REV	Description	Drawn	Ch'kd	Date

DELVA PATMAN REDLER
Chartered Surveyors



Thavies Inn House
3-4 Holborn Circus
London EC1N 2HA
020 7936 3668
www.delvapatmanredler.co.uk

The Plaza
100 Old Hall Street
Liverpool L3 9QJ
0151 242 0980
info@delvapatmanredler.co.uk


TITLE:

**NEW COMMERCIAL QUARTER
LIVERPOOL**


DRAWING:

KEY WINDOW LOCATIONS
30 - 36 Pall Mall

DRAWN: RM	JOB NBR:	REV:
SCALE: NTS	18411	-
DATE: 24/06/2019		
DWG NO: LOC_008		
Sheet 2 of 2		

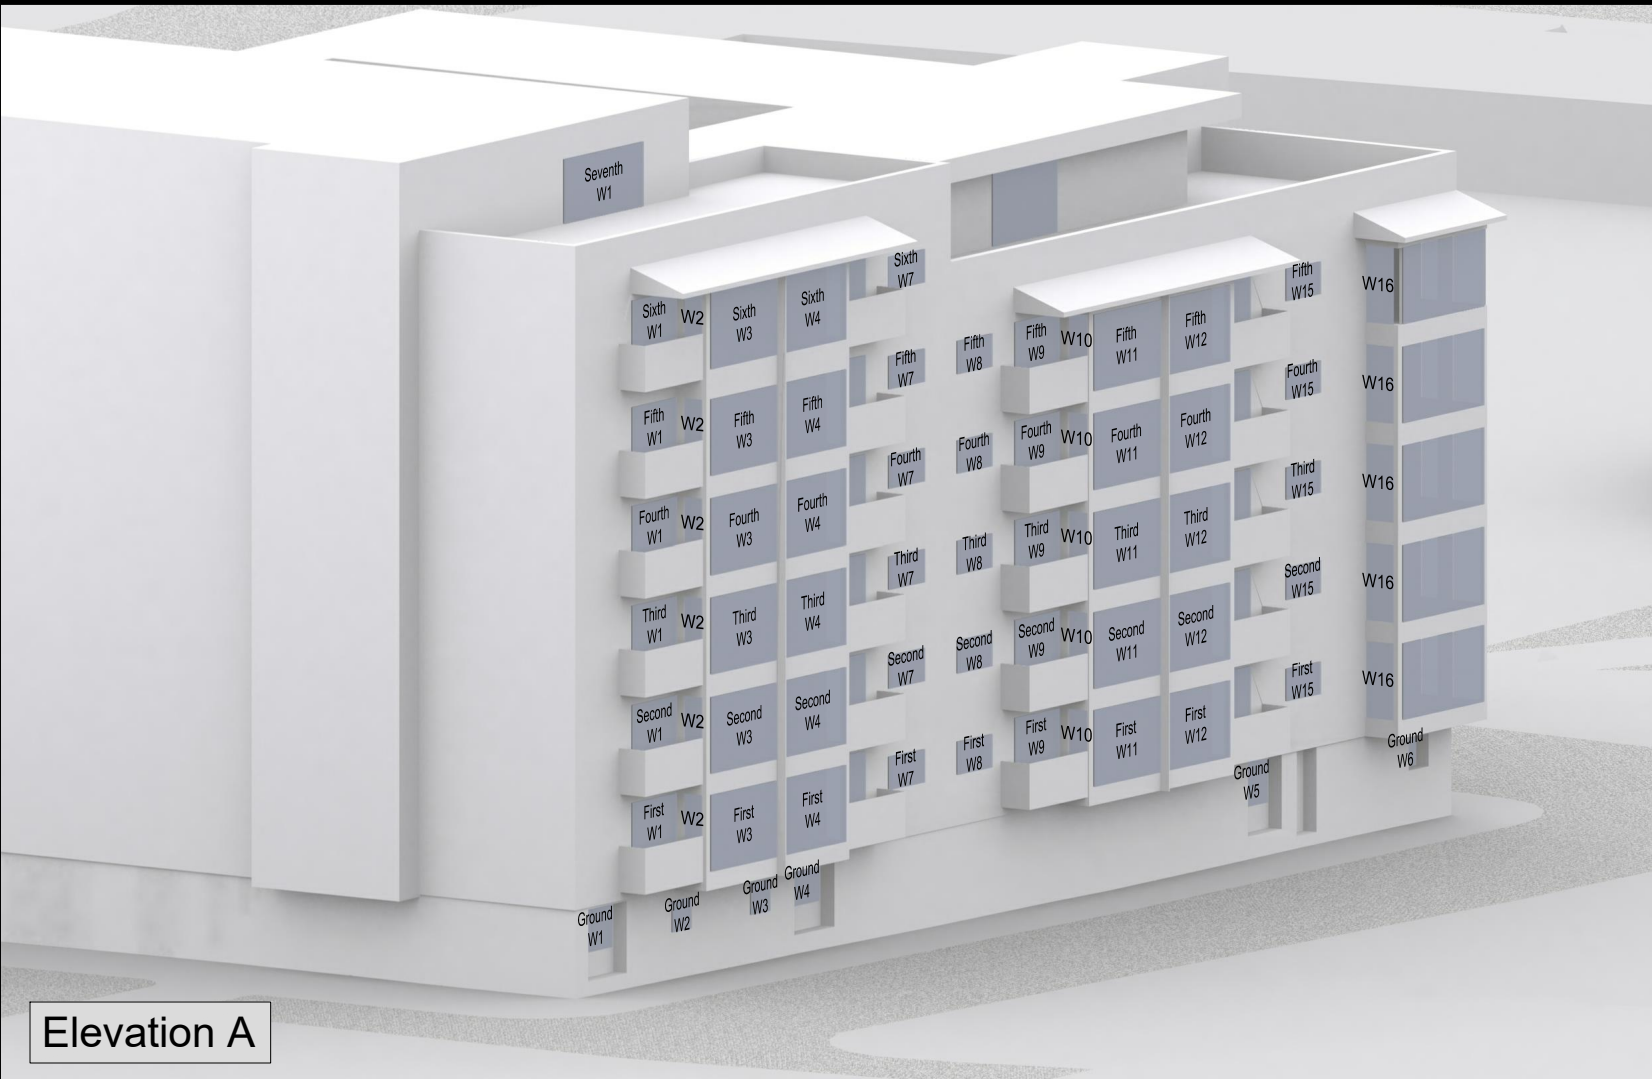

Elevation A

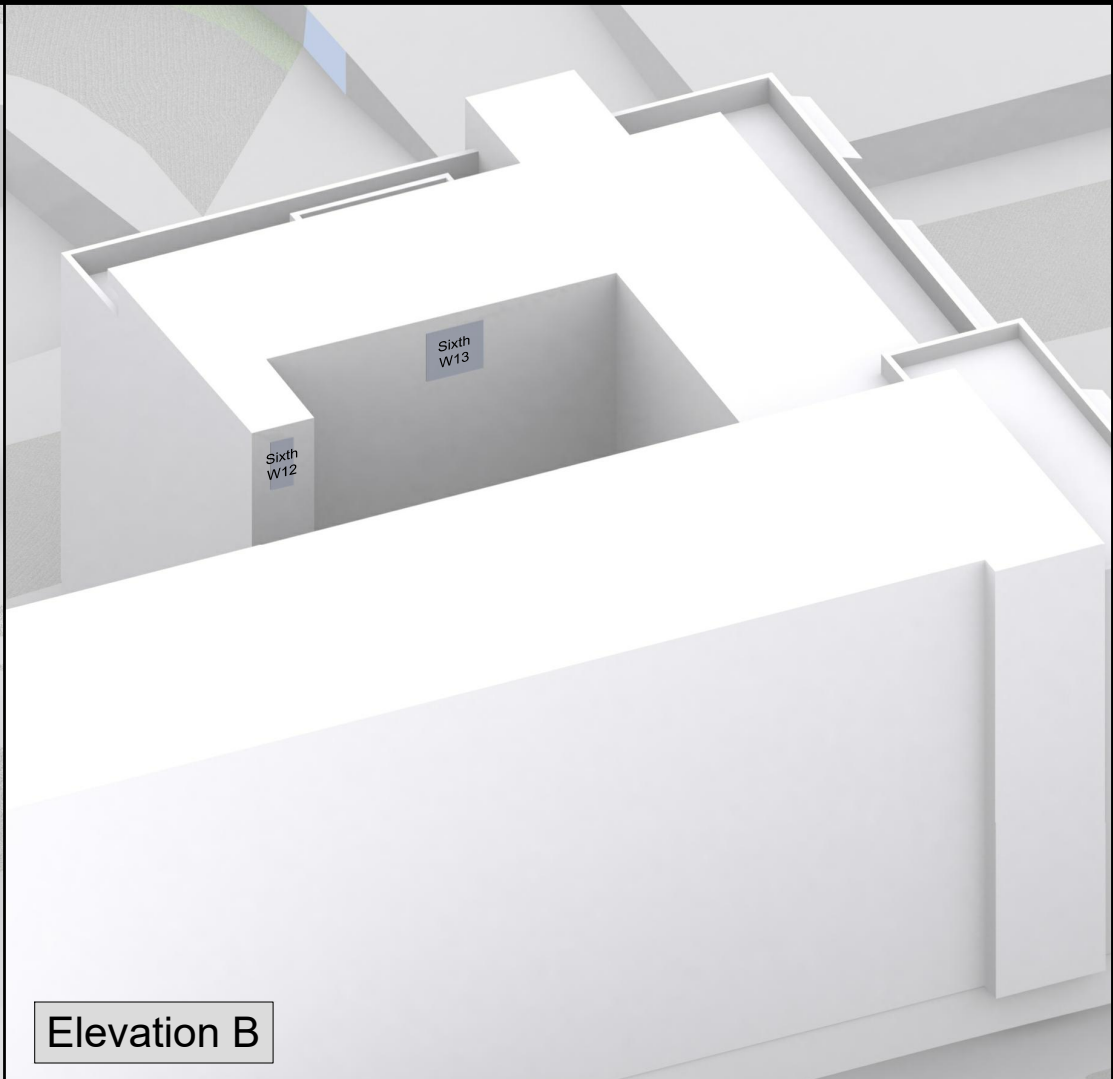

Elevation B



Elevation C

NO DIMENSIONS TO BE SCALED FROM THIS DRAWING

KEY:

W1

Windows tested Daylight only

W1

Windows tested Daylight & Sunlight

SOURCE DATA:

Surrounding buildings:
AccuCities 3D Model
DPR Survey 3D Model: 18411 -
2019-05-17 - New Commercial Quarter,
Liverpool - Master Model.dwg

NOTES:

REV	Description	Drawn	Ch'kd	Date

DELVA PATMAN REDLER
Chartered Surveyors

Thavies Inn House
3-4 Holborn Circus
London EC1N 2HA
020 7936 3668
www.delvapatmanredler.co.uk

The Plaza
100 Old Hall Street
Liverpool L3 9QJ
0151 242 0980
info@delvapatmanredler.co.uk

TITLE:

NEW COMMERCIAL QUARTER
LIVERPOOL

DRAWING:

KEY WINDOW LOCATIONS
Hamilton House

DRAWN: IM

SCALE: NTS

DATE: 11/06/2019

JOB NBR:

18411

DWG NO:

LOC_009

REV:

-



Elevation A

NO DIMENSIONS TO BE SCALED
FROM THIS DRAWING

KEY:

W1

Windows tested
Daylight only

W1

Windows tested
Daylight & Sunlight

SOURCE DATA:

Surrounding buildings:
AccuCities 3D Model
DPR Survey 3D Model: 18411 -
2019-05-17 - New Commercial Quarter,
Liverpool - Master Model.dwg

NOTES:

REV	Description	Drawn	Ch'kd	Date

DELVA PATMAN REDLER
Chartered Surveyors

Thavies Inn House
3-4 Holborn Circus
London EC1N 2HA
020 7936 3668
www.delvapatmanredler.co.uk

The Plaza
100 Old Hall Street
Liverpool L3 9QJ
0151 242 0980
info@delvapatmanredler.co.uk

TITLE:

NEW COMMERCIAL QUARTER
LIVERPOOL

DRAWING:

KEY WINDOW LOCATIONS
22 Pall Mall

DRAWN: RM	JOB NBR:
SCALE: NTS	18411
DATE: 24/06/2019	
DWG NO: <div>LOC_010</div>	REV: <div>-</div>