

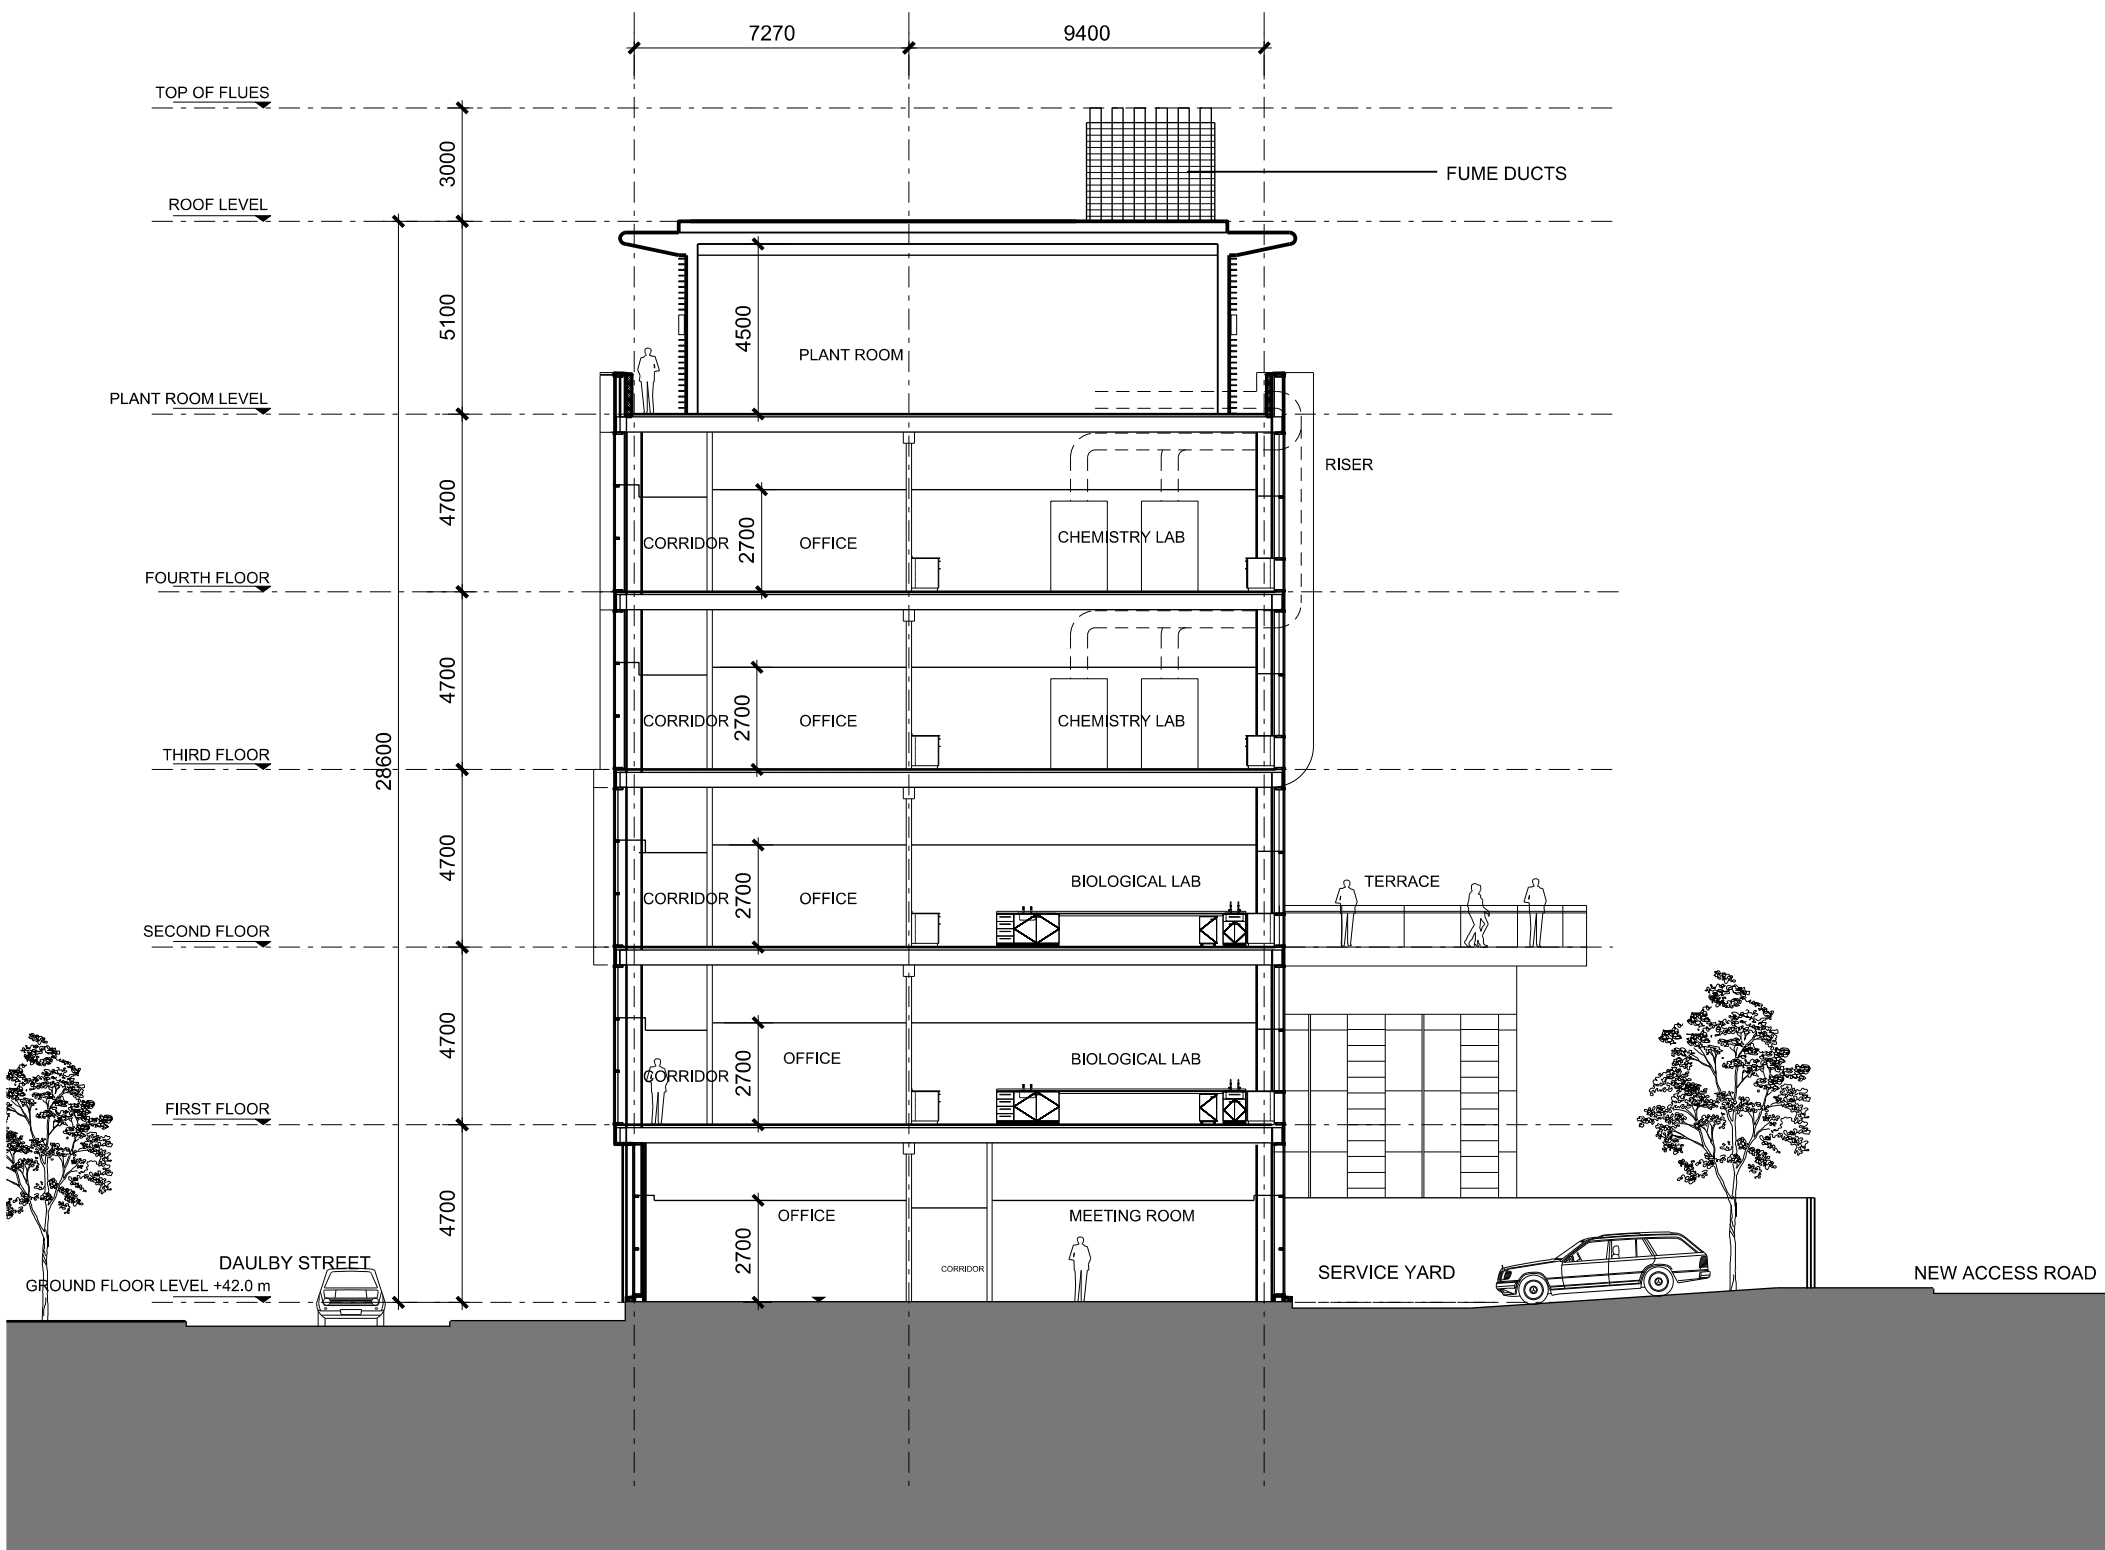



NOTES:
• THIS DRAWING IS COPYRIGHT
• DO NOT SCALE DIMENSIONS FROM DRAWING
• ANY DISCREPANCIES ON DRAWING TO BE REPORTED TO NIGHTINGALE ASSOCIATES
• DO NOT MODIFY DRAWING
• USE DRAWING ONLY FOR PURPOSE(S) ISSUED

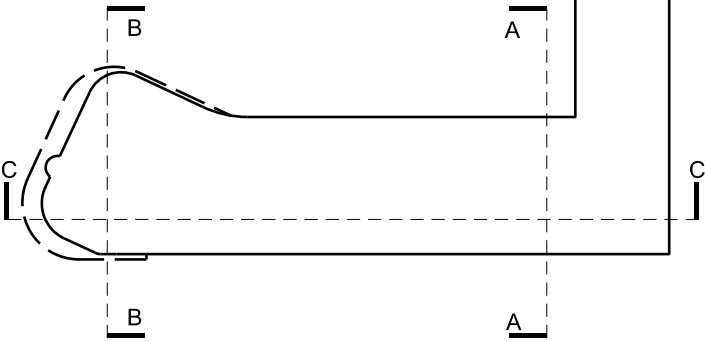

SECTION AA

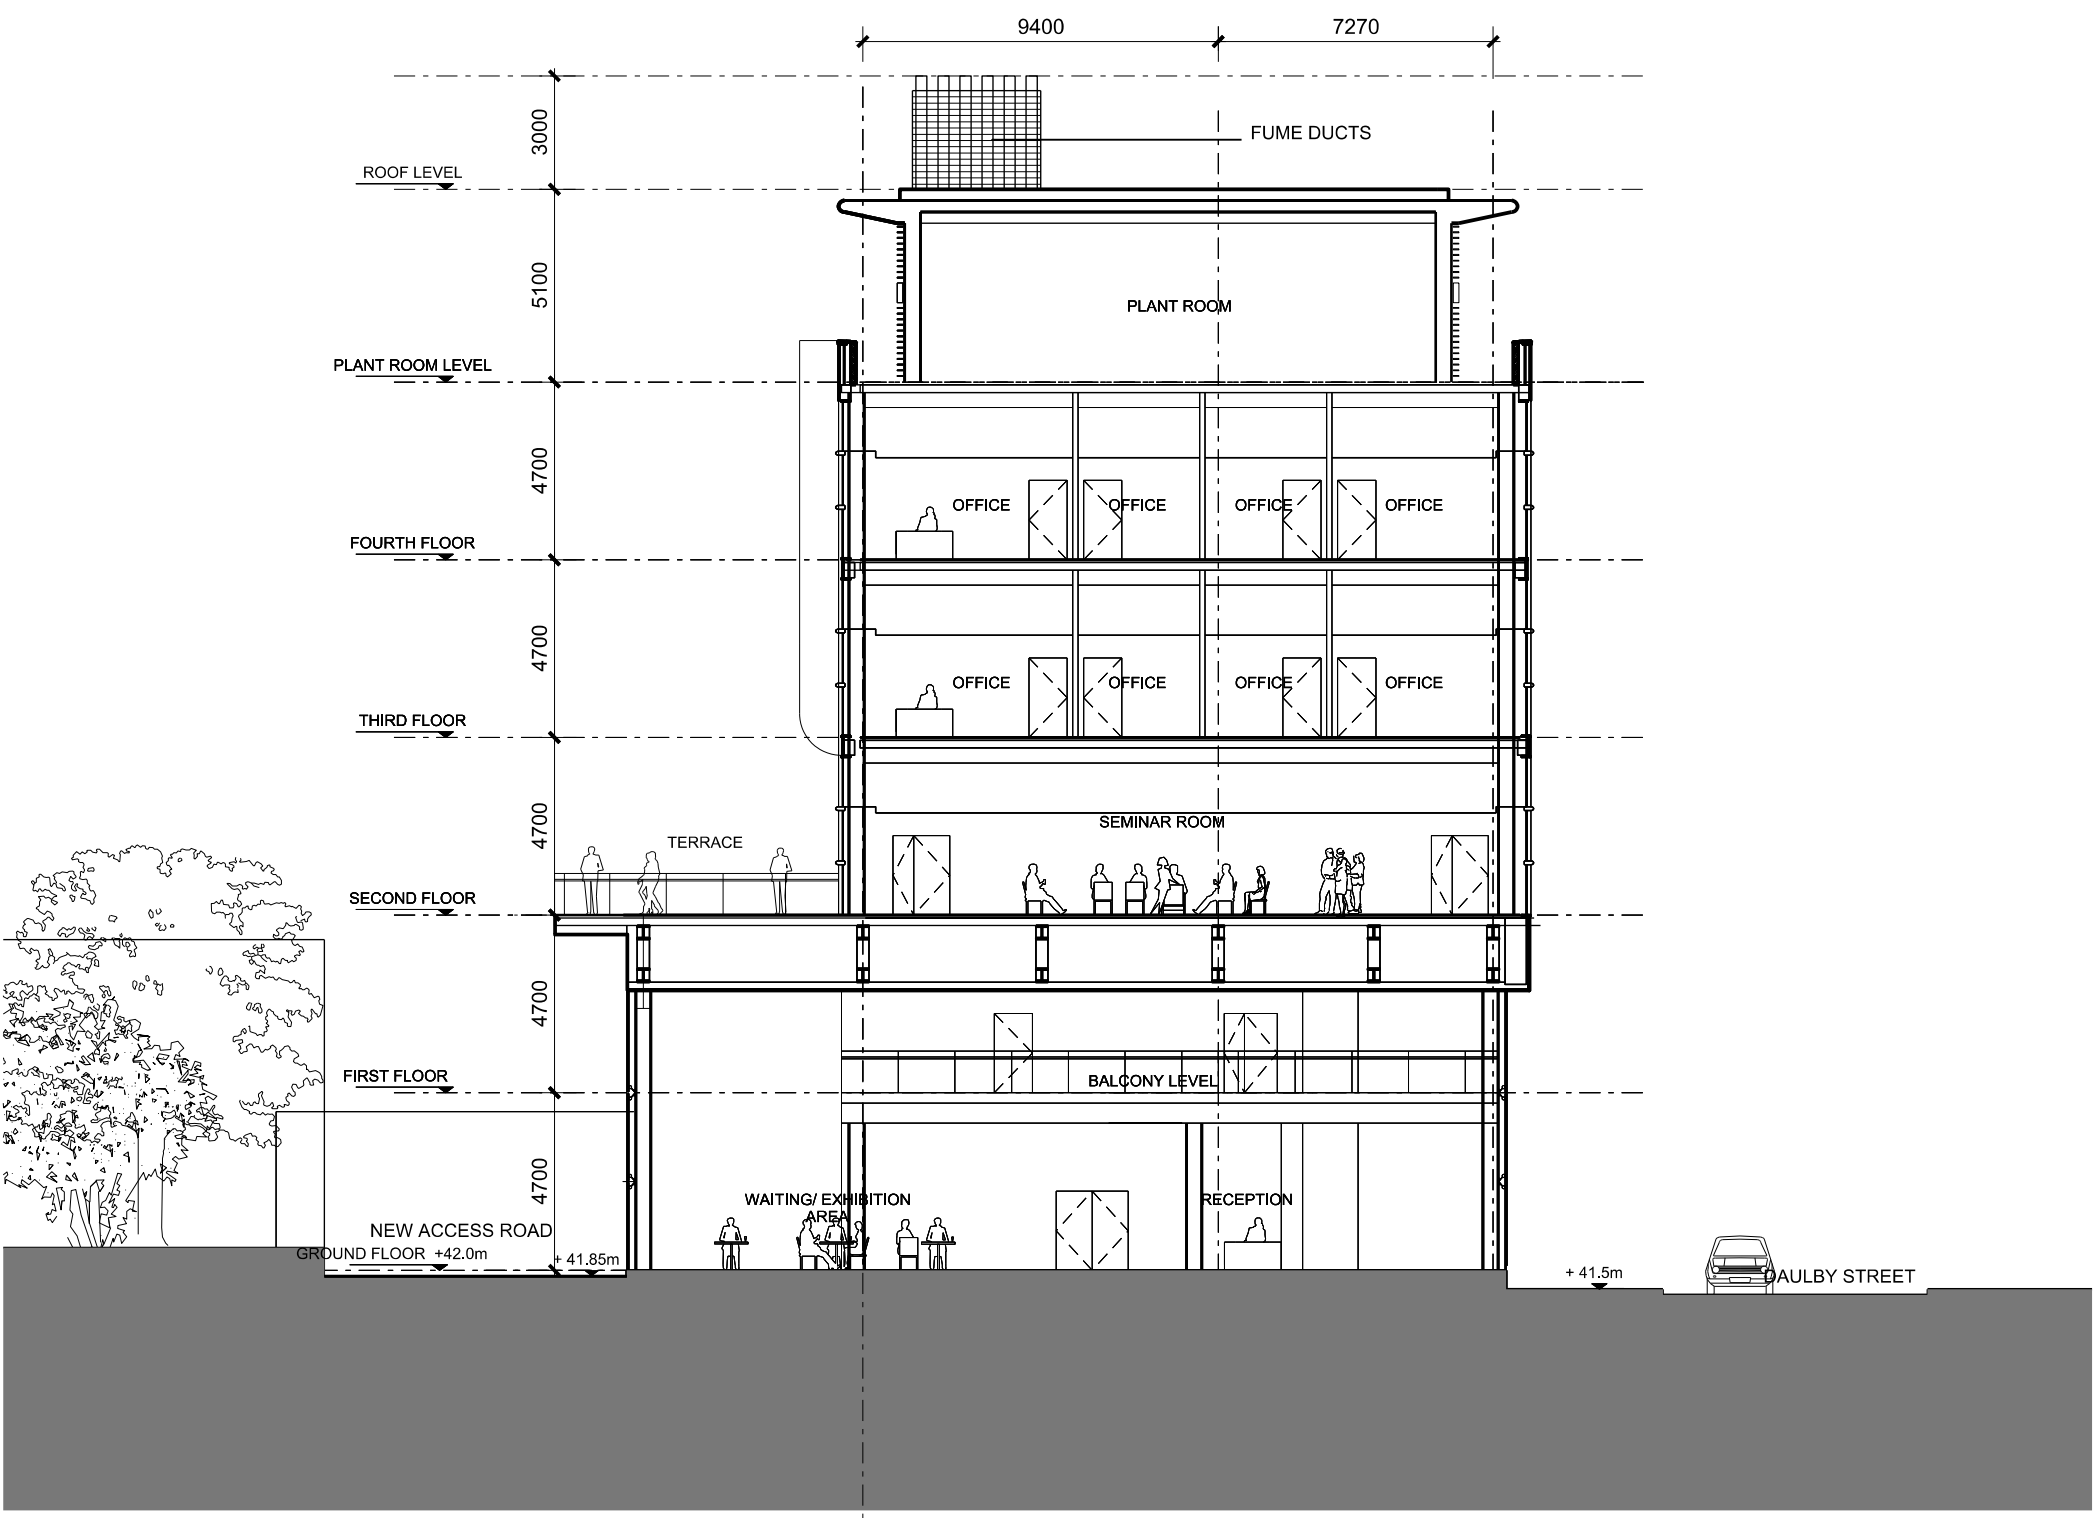

SECTION BB

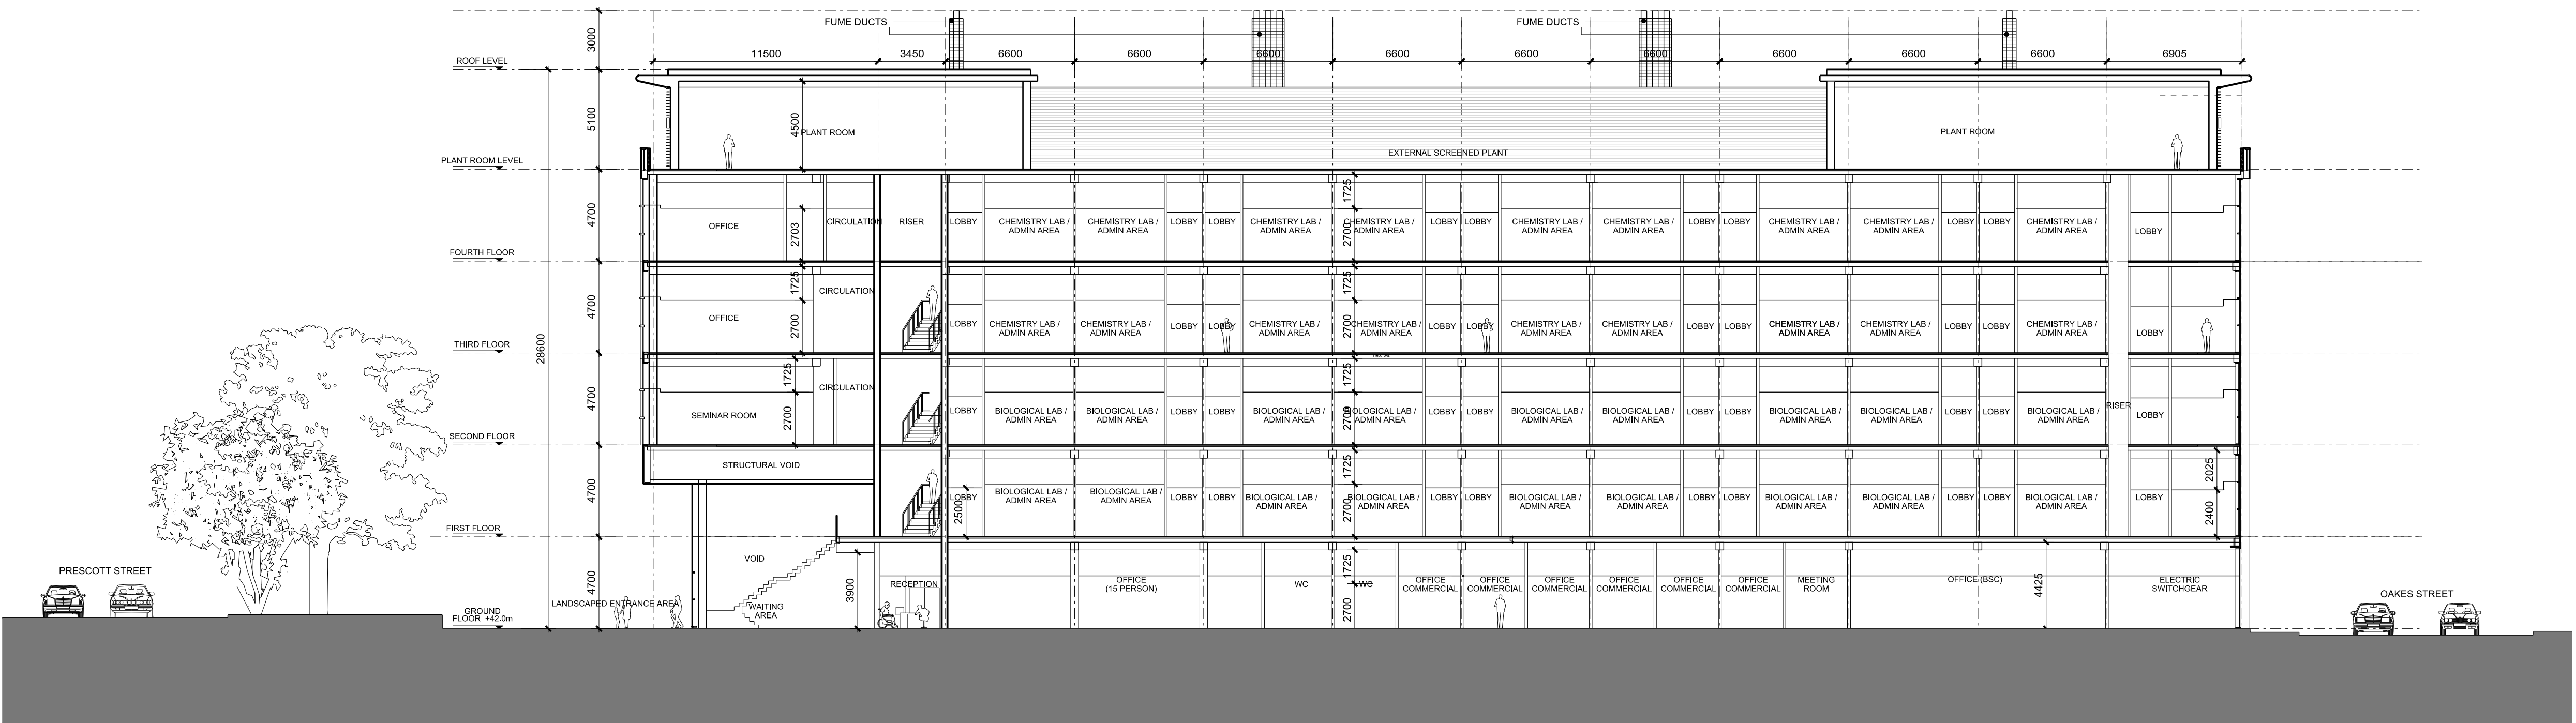

SECTION CC

No Design Risk Register

X 00/00/00 TYPE YOUR NOTES HERE

Rev Date Revision Notes

Client / Contractor

NIGHTINGALE architects
associates

Project
LIVERPOOL BIO INNOVATION CENTRE

Drawing Title
PROPOSED SECTIONS

Job No 10770 Date 25.11.11 Scale@A1 1:200

Status
Drawing Status

Drawing No						Rev
Origin	Zone	Level	Type	Content	Sequential	
XX	XX	SE	251	012		