



1 Scenario 1 - Replacement of macadam surfacing with block paving within the RPA
1:25

2 Scenario 3: Retaining structure within the RPA
1:25

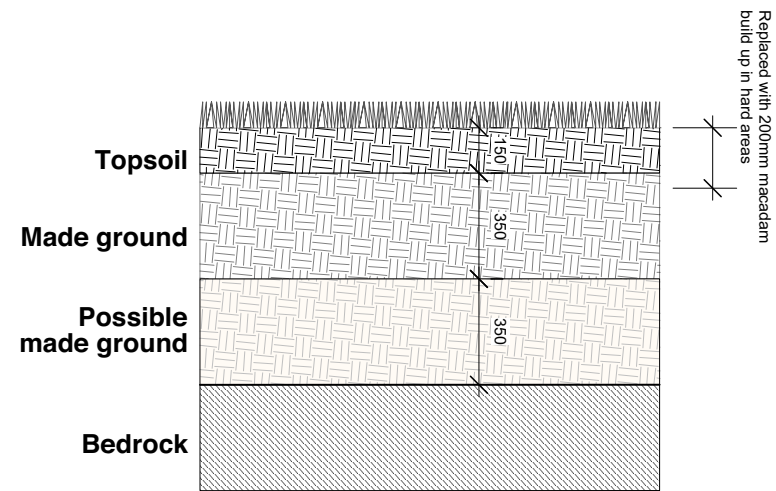

Trial pit data adjacent to T420 (soft area)
1:25

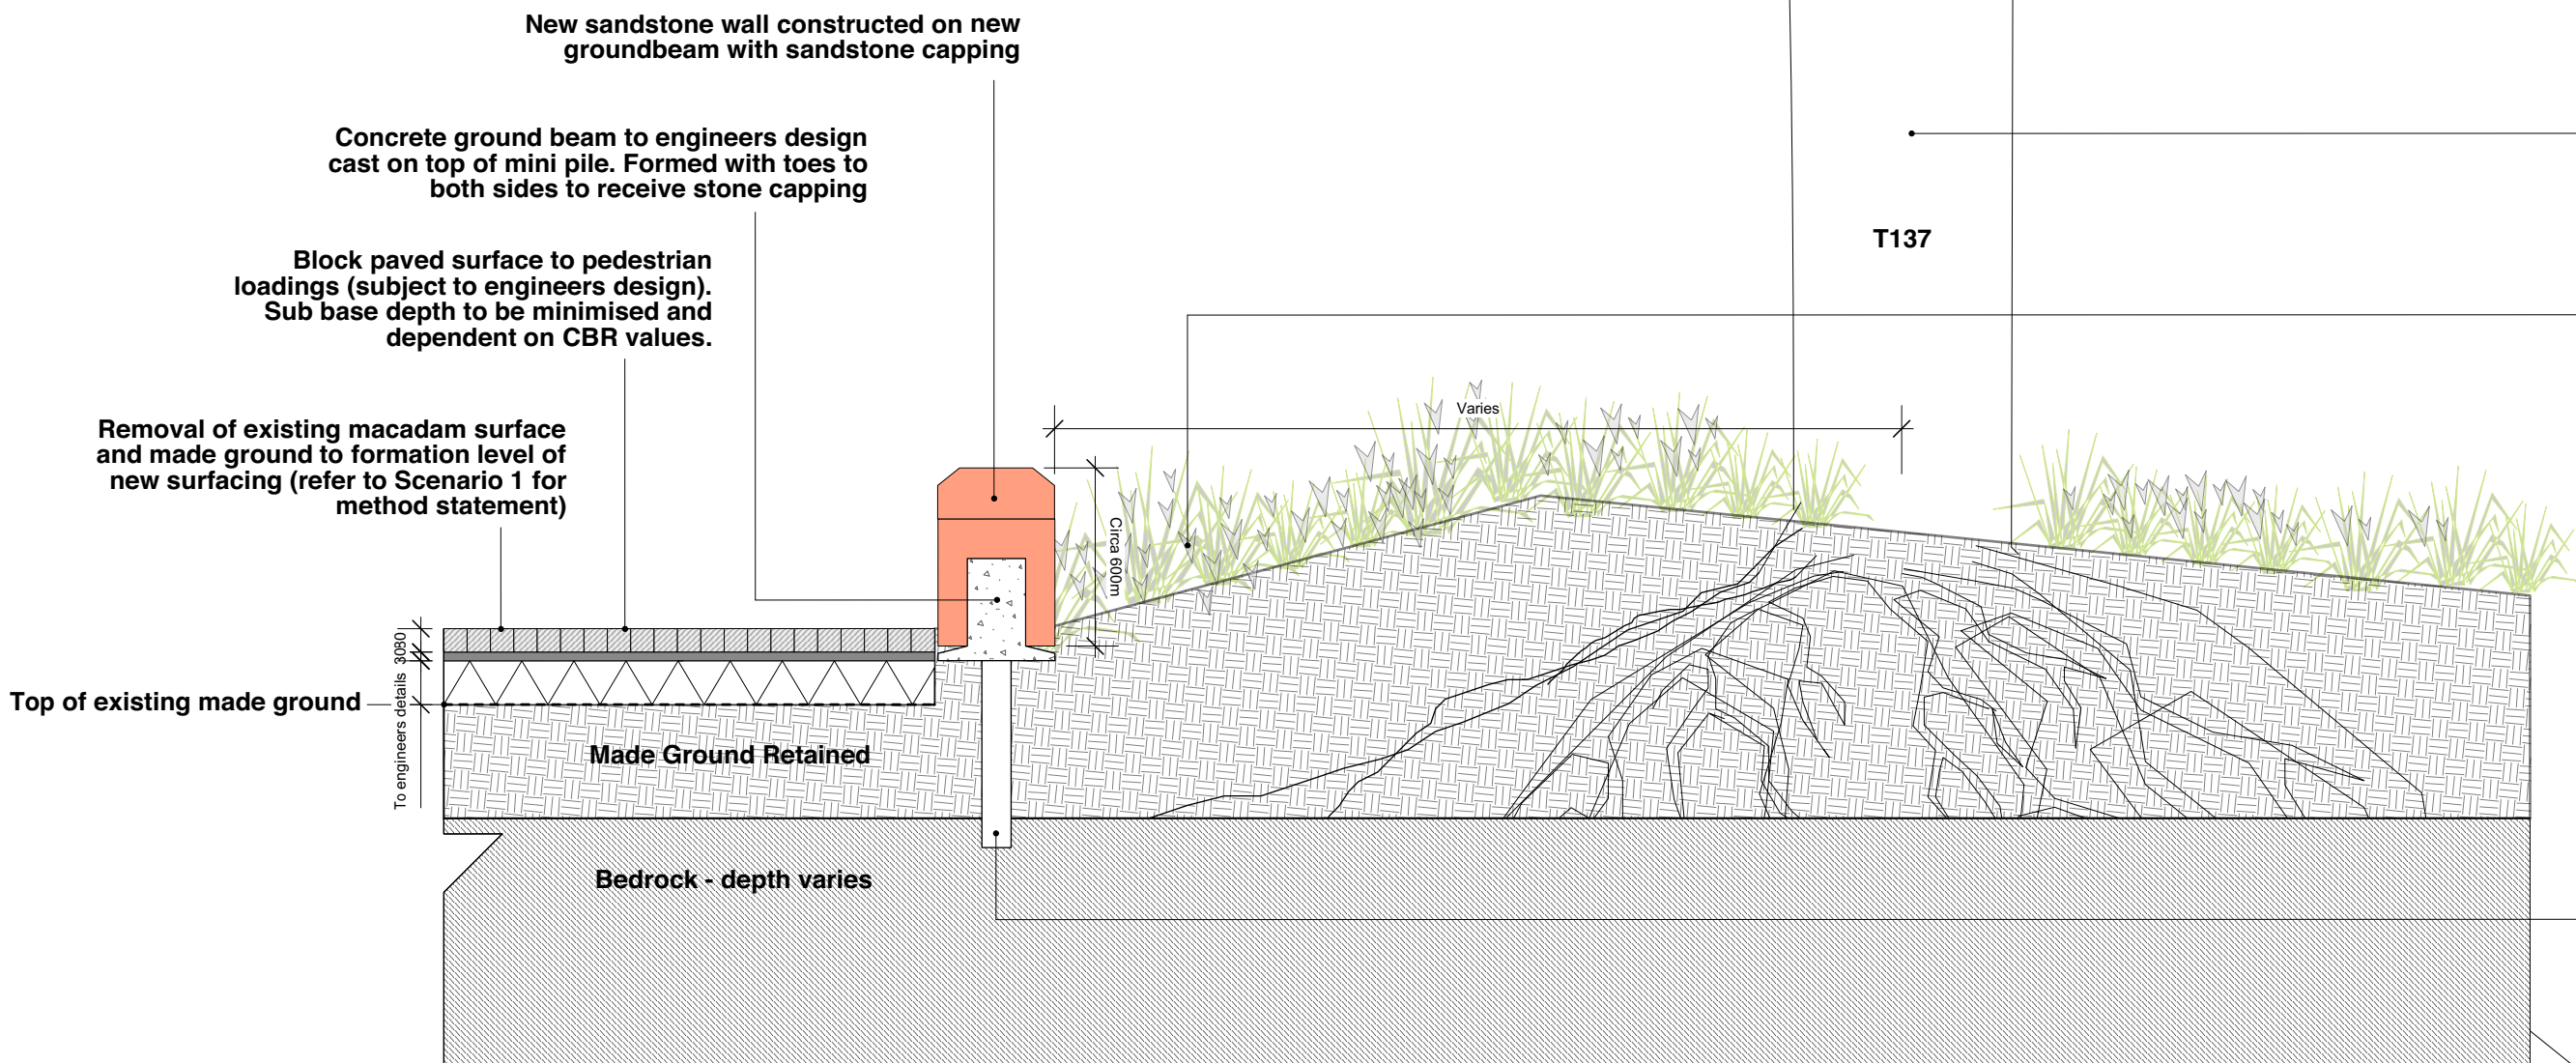


Existing Tree (Scenario applies to T4, T137, T420, T136 - RPA impact on T4 & T419 only)

i. Removal of existing grass surface via hand operations. Replacement of lost topsoil (BS3882:2015) to existing levels and installation of planting using small pot sizes to minimise impact

OR

ii. Removal of existing tarmac surface to full depth of formation (circa 300-400mm) and replace with topsoil to BS3882:2015 and planting

75-100mm driven mini pile to engineers design.

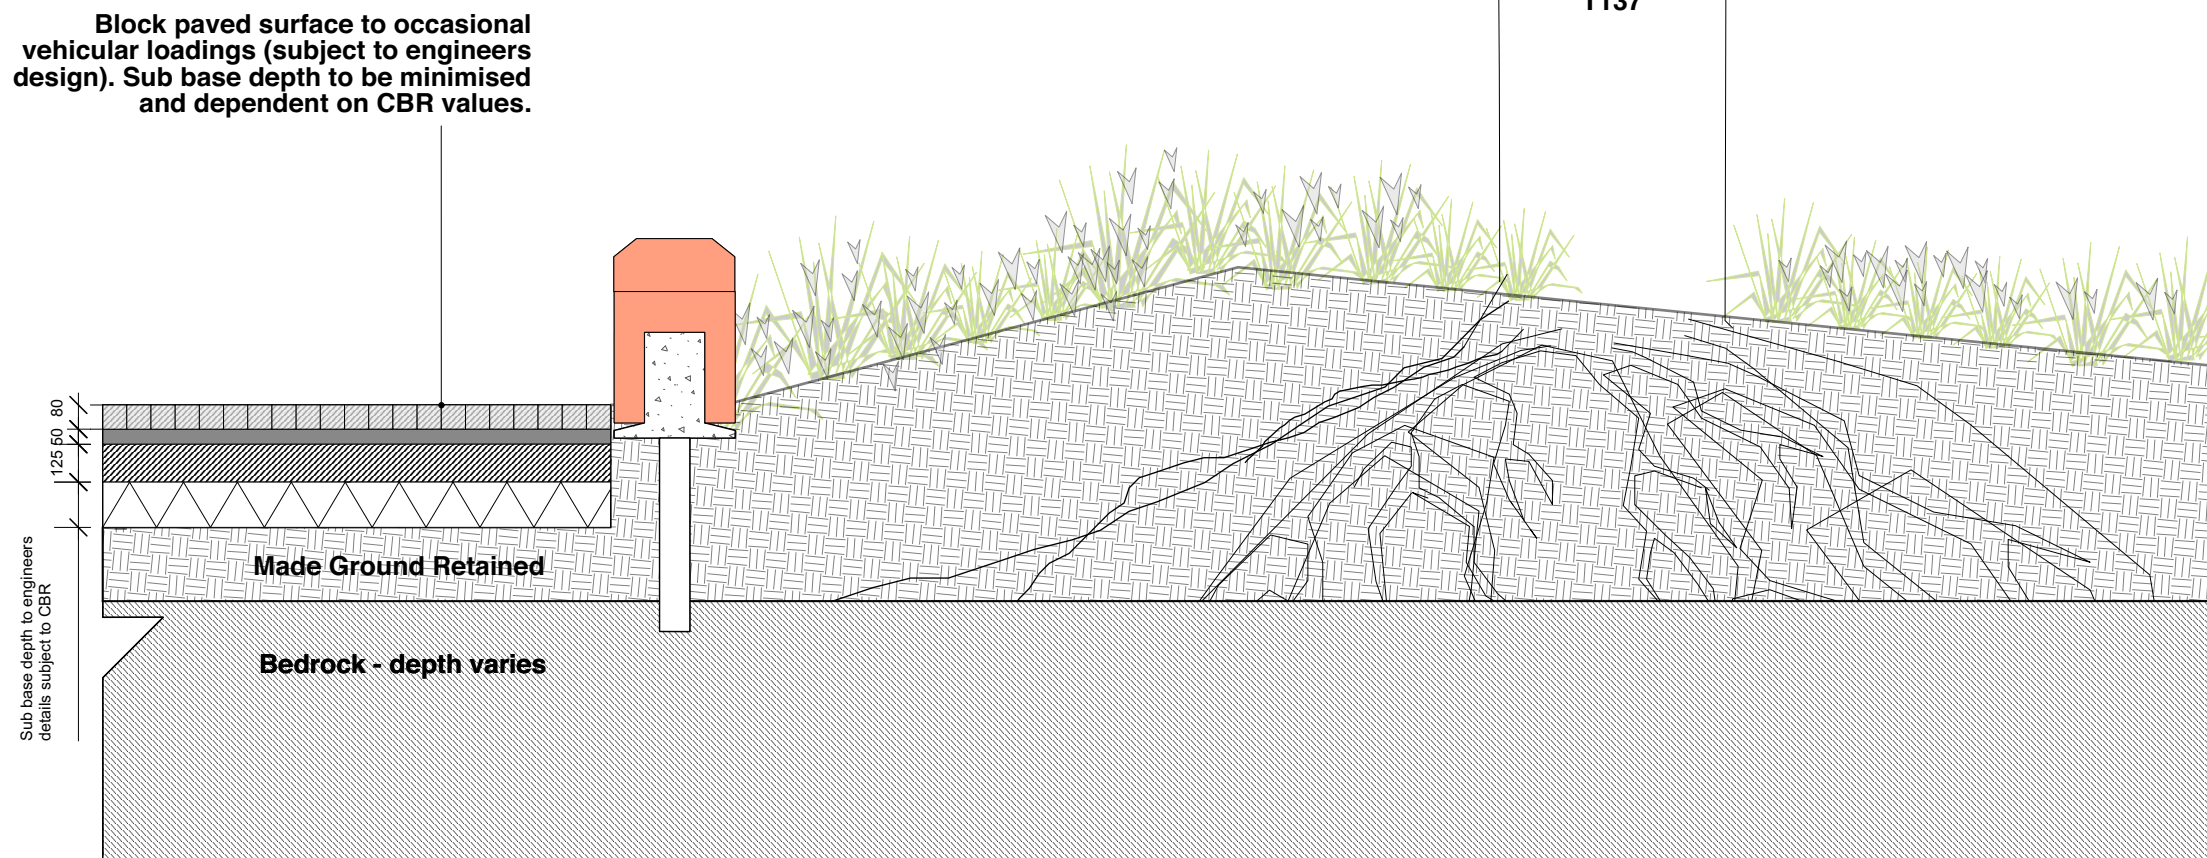

4 Scenario 2b - Freestanding wall in RPA with occasional vehicular loading to footpath
1:25

6 Scenario 2a - Freestanding wall in RPA with pedestrian loading to footpath
1:25

NOTES:
1. Do not scale from this drawing.
2. Always work to noted dimensions.
3. All dimensions are in millimetres unless otherwise stated.
4. All setting-out, levels and dimensions to be agreed on site.
5. The dimensions of all materials must be checked on site before being laid out.
6. This drawing must be read with the relevant specification clauses and detail drawings.
7. Order of construction and setting out to be agreed on site.

LOCATION PLAN

KEY

Revision	Date	Description	Drawn/Approved
1	03.06.21	Initial design	SS
2	03.06.21	SS	GB
3	03.06.21	SS	GB
