

WIND BAFFLE: Option 1


Option 1: Stretched fabric banner arm, 50% porosity.

Advantages:

- Continues existing aesthetic (Utting Avenue)
 - Flexible - can be changed to suit requirements - special events etc.
 - Can be used as part of wayfinding.
- Relatively cheap.

Disadvantages:

- Can be damaged, may require more regular replacement.

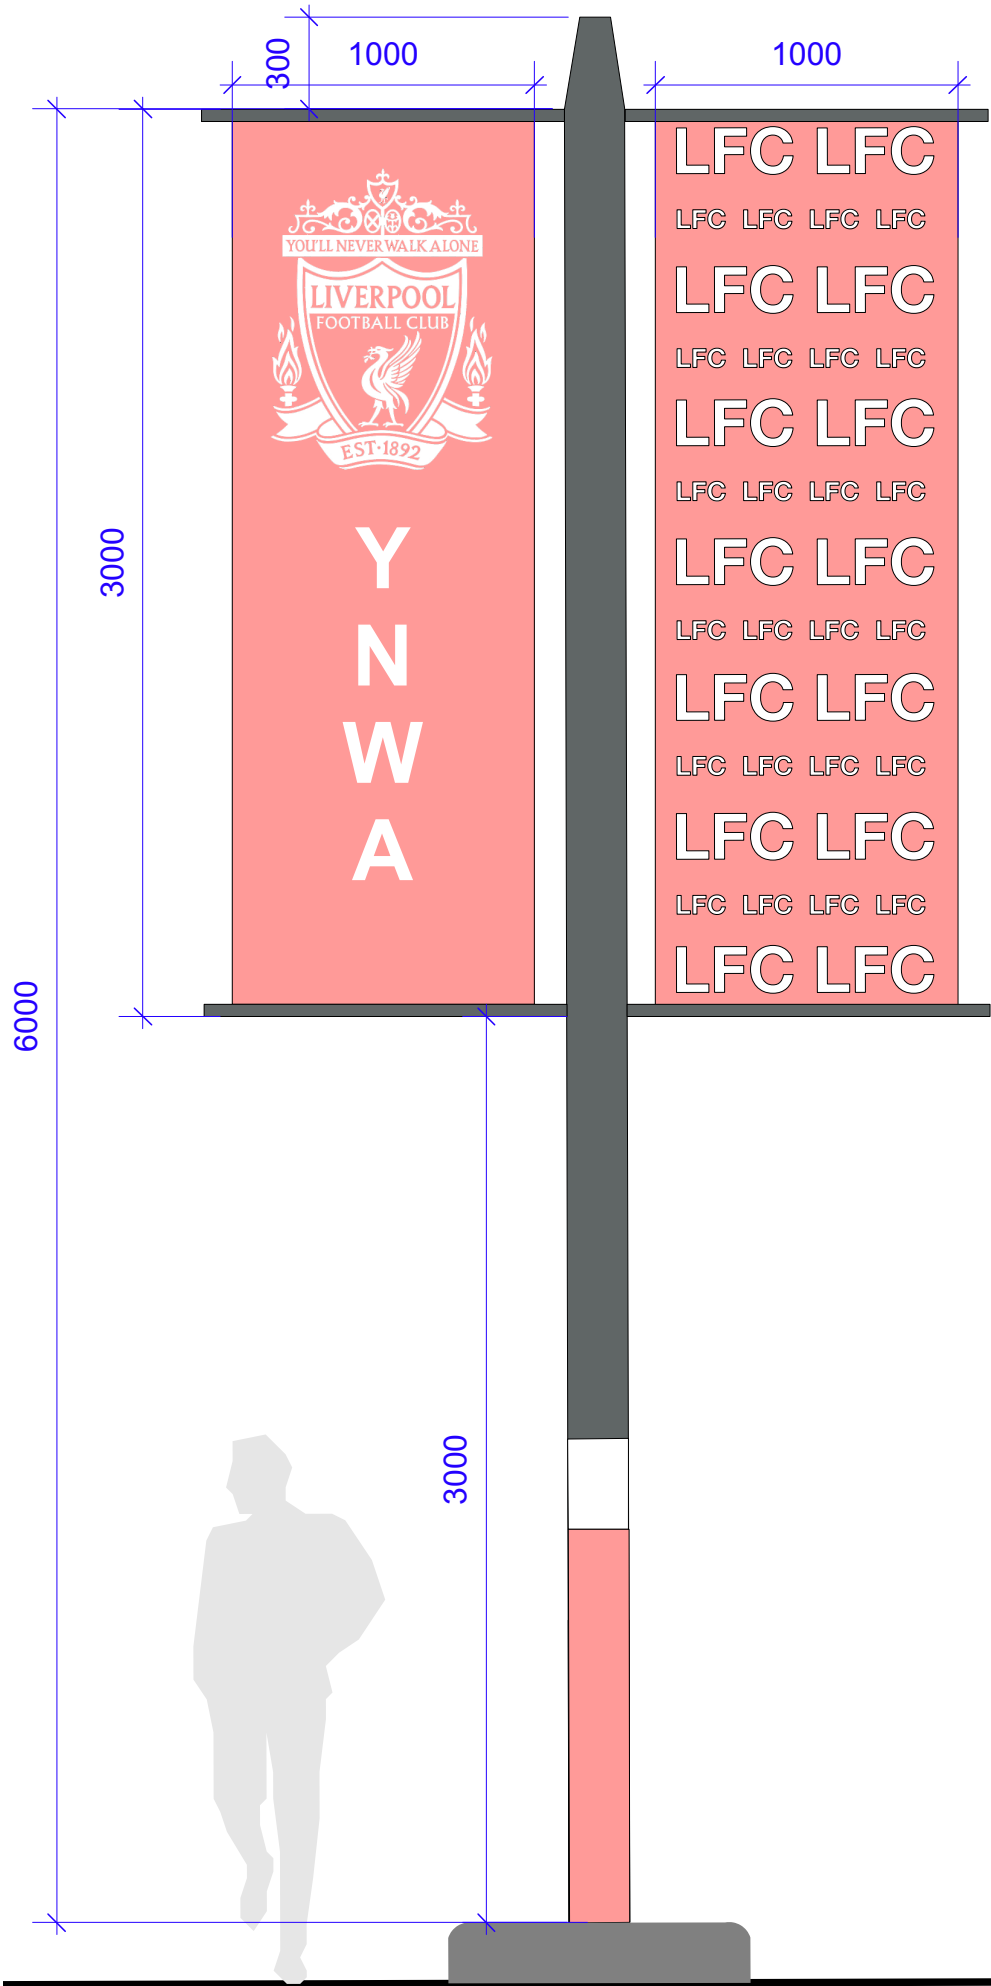

Wind Baffle - ELEVATION
1:25 @ A3

WIND BAFFLE: Option 2

Option 2: Cut metal fretwork screen permanent installation. 50% porosity.

Advantages:

- Robust
- Potential to form part of artwork strategy
- Minimal maintenance.

Disadvantages:

- Higher initial costs.
- Not flexible - permanent installation.

Colour:



RAL7021 - Body




RAL3020 - Aluminium Cap

THIS DRAWING IS COPYRIGHT PROTECTED AND MAY NOT BE REPRODUCED IN WHOLE OR PART WITHOUT WRITTEN AUTHORITY FROM THE OWNER.

- NOTES:**
1. Do not scale from this drawing.
 2. Always work to noted dimensions.
 3. All dimensions are in millimetres unless otherwise stated.
 4. All setting out, levels and dimensions to be agreed on site.
 5. The dimensions of all materials must be checked on site before being laid out.
 6. This drawing must be read with the relevant specification clauses and detail drawings.
 7. Order of construction and setting out to be agreed on site.

LOCATION PLAN

KEY

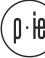S1-P01 01.04.20		STAGE 3 ISSUE		HT	GB
Revision	Date	Description	Drawn	Appr'd.	
<div><div></div><div>Planit I.E. Limited E: info@planit-ie.com W: planit-ie.com MANCHESTER 2 Back Grafton St., Altrincham, WA14 1DY T: 0161 928 9281 LONDON Unit 6 Waterside, 44-48 Wharf Road, London, N1 7UX T: 0207 253 5678 LIVERPOOL Tempest 5.3, 12 Tithebarn Street, Liverpool, L2 2DT T: 0151 363 1230</div></div>					
Client	Liverpool FC				
Project	Anfield Road Stand Expansion				
Drg Title	Wind Baffles - Design Intent				
Created on	Created by	Approved by			
31.03.20	HT	GB			
Scale	Size	Workstage			
1:25	A3	STAGE 3			
Drg No.	Suitability			Revision	
ARS-PLA-XX-XX-DR-L-7002	S4			P01	