


DRAWINGS

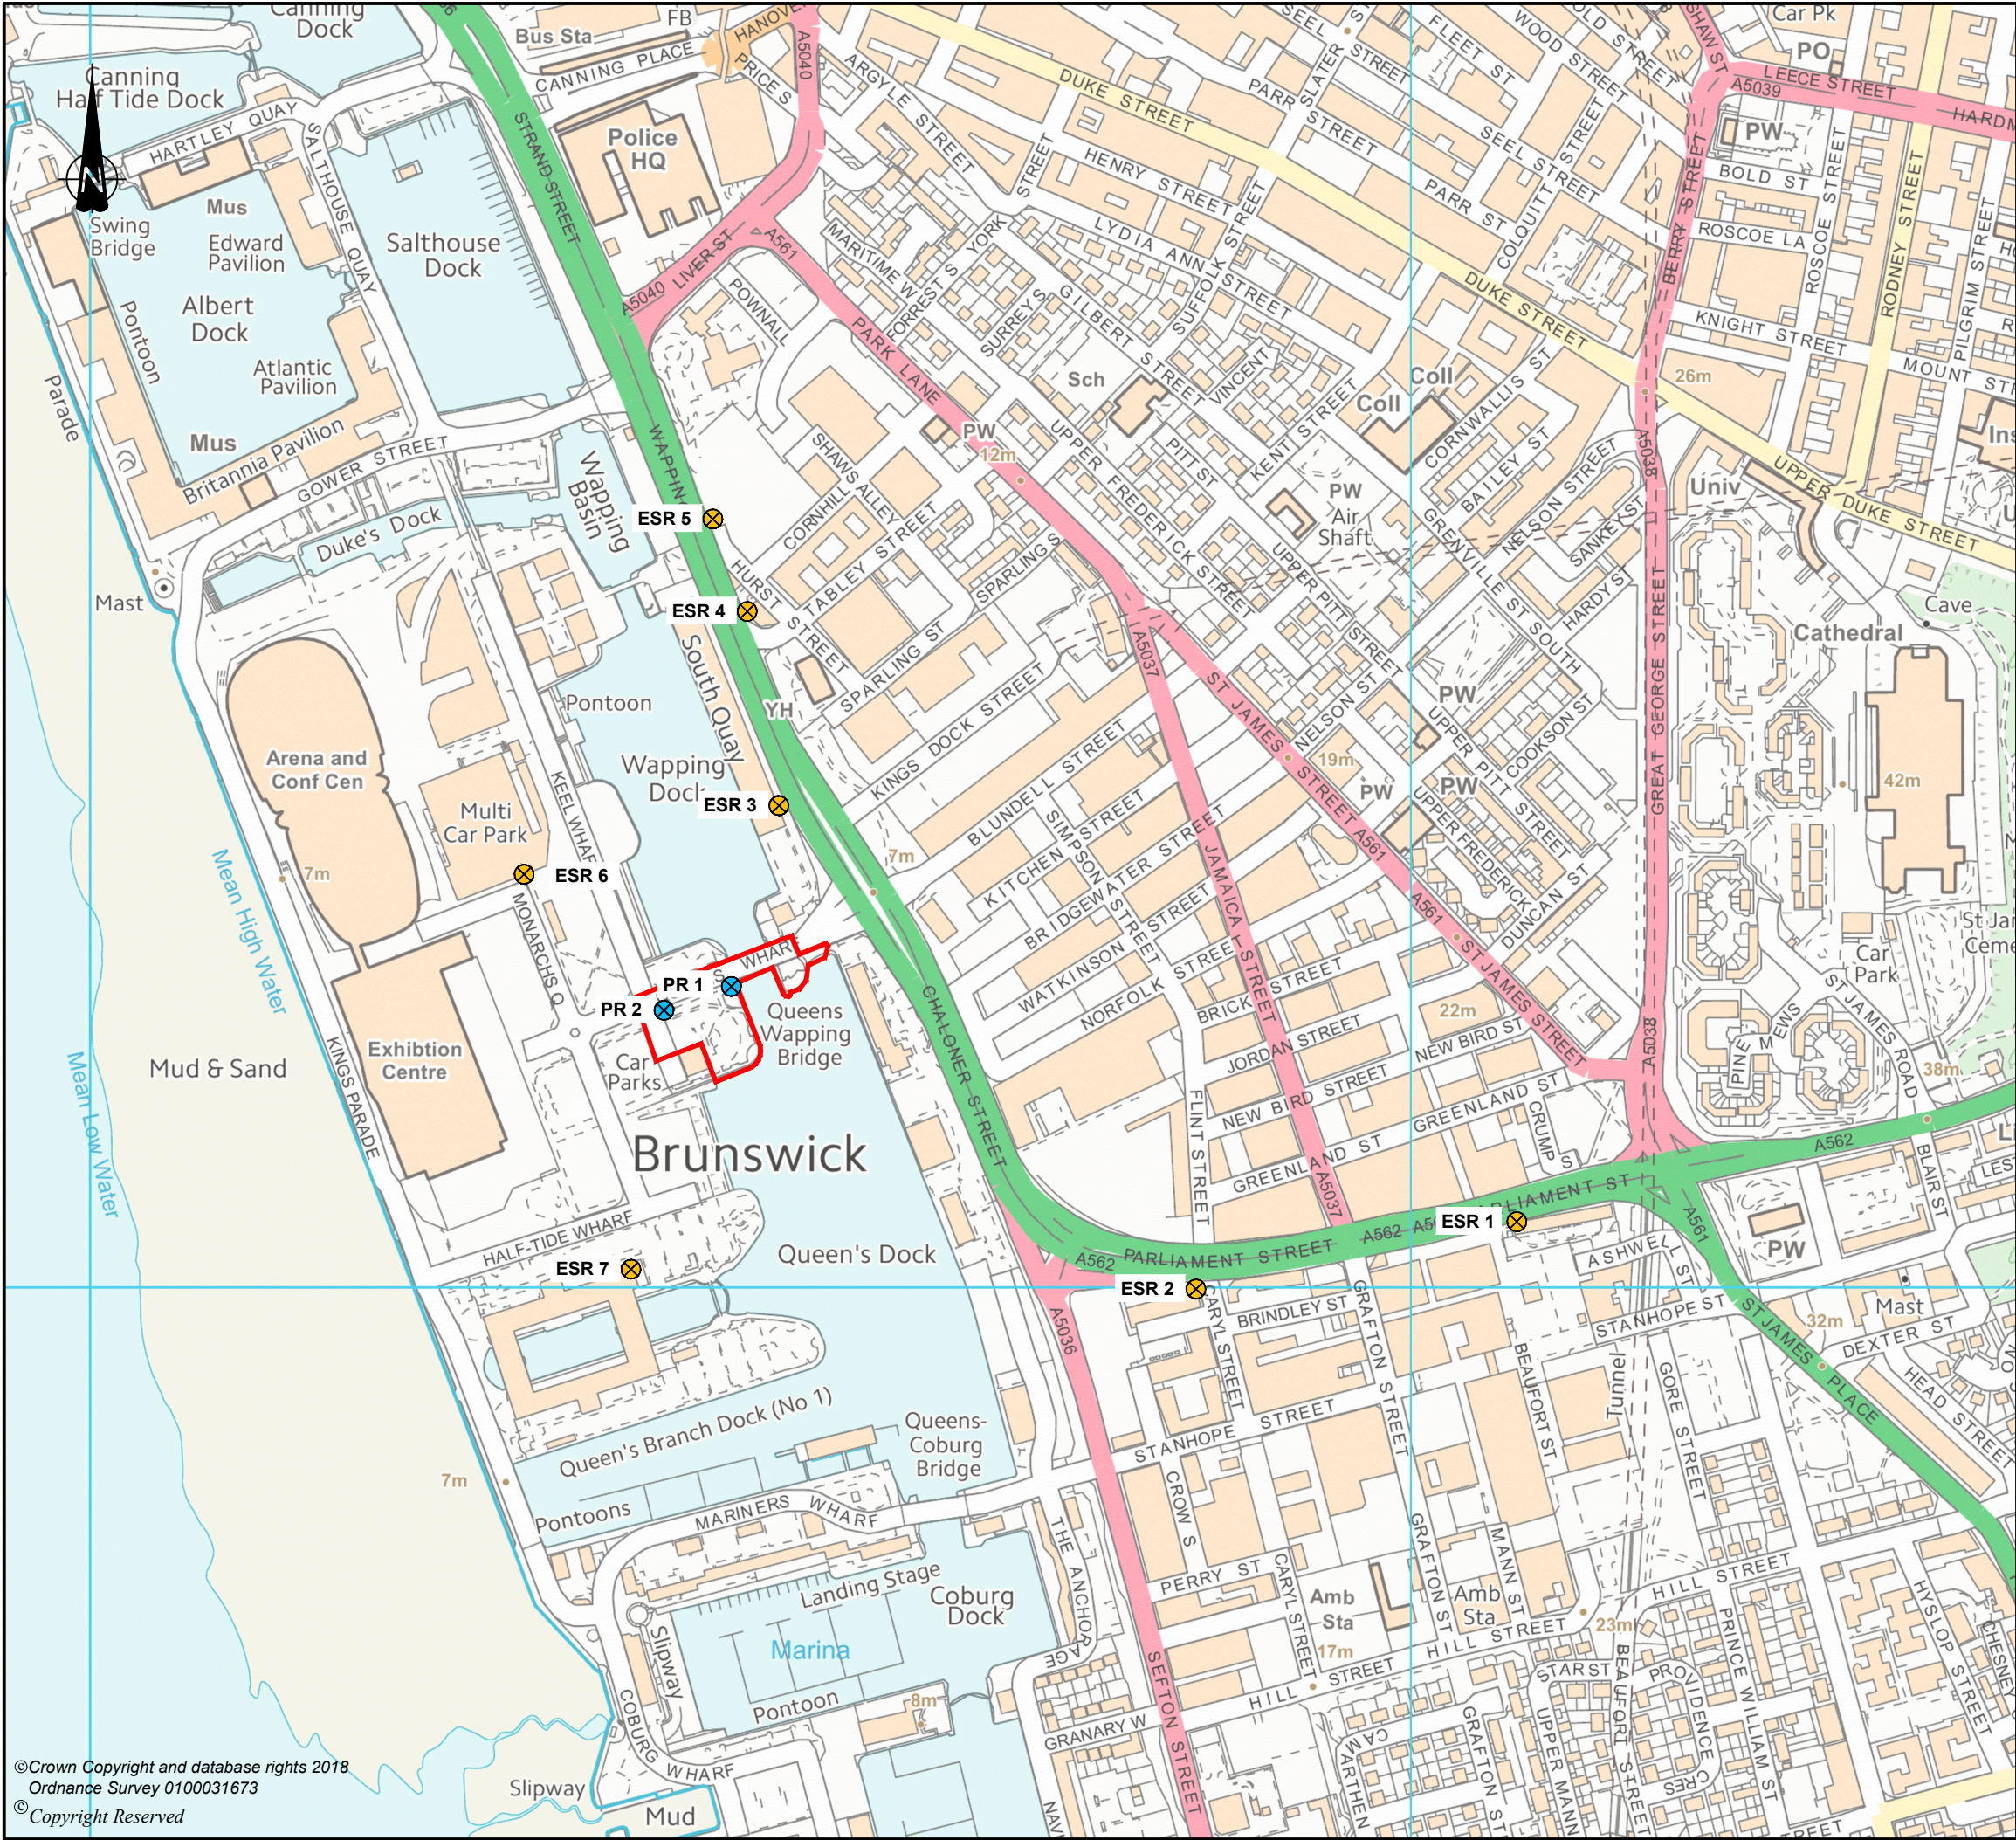

DO NOT SCALE FROM THIS DRAWING

KEY

SITE BOUNDARY

ESR

EXISTING SENSITIVE RECEPTOR LOCATION

PR

PROPOSED SENSITIVE RECEPTOR LOCATION

A	First Issue	28-03-18	DR	EZ	MTW
REVISION	DETAILS	DATE	DRN	CHKD	APPD
CLIENT	YPG Developments				
PROJECT	Monarchs Quay Liverpool				
DRAWING TITLE	Existing and Proposed Sensitive Receptor Locations				
DRG No.	MC10155-001		REV	A	
DRG SIZE	A3	SCALE	1:5000	DATE	18-10-17
DRAWN BY	DR	CHECKED BY	EZ	APPROVED BY	MTW
■ STOKE-ON-TRENT (HEAD OFFICE) TEL 01782 276700 WEB: WWW.WARDELL-ARMSTRONG.COM					
<input type="checkbox"/> BIRMINGHAM		<input type="checkbox"/> CARDIFF		<input type="checkbox"/> CARLISLE	
<input type="checkbox"/> EDINBURGH		<input type="checkbox"/> GLASGOW		<input type="checkbox"/> LEIGH	
<input type="checkbox"/> MANCHESTER		<input type="checkbox"/> NEWCASTLE UPON TYNE		<input type="checkbox"/> SHEFFIELD	
				<input type="checkbox"/> CROYDON	
				<input type="checkbox"/> LONDON	
				<input type="checkbox"/> TAUNTON	

wardell
armstrong

your earth our world

STOKE-ON-TRENT

Sir Henry Doulton House
Forge Lane
Etruria
Stoke-on-Trent
ST1 5BD
Tel: +44 (0)178 227 6700

BIRMINGHAM

Two Devon Way
Longbridge Technology Park
Longbridge
Birmingham
B31 2TS
Tel: +44 (0)121 580 0909

CARDIFF

22 Windsor Place
Cardiff
CF10 3BY
Tel: +44 (0)292 072 9191

CARLISLE

Marconi Road
Burgh Road Industrial Estate
Carlisle
CA2 7NA
Tel: +44 (0)122 855 0575

EDINBURGH

Great Michael House
14 Links Place
Edinburgh
EH6 7EZ
Tel: +44 (0)131 555 3311

GLASGOW

2 West Regent Street
Glasgow
G2 1RW
Tel: +44 (0)141 433 7210

LONDON

46 Chancery Lane
London
WC2A 1JE
Tel: +44 (0)207 242 3243

MANCHESTER (City Centre)

76 King Street
Manchester
M2 4NH
Tel: +44 (0)161 817 5038

MANCHESTER (Greater)

2 The Avenue
Leigh
Greater Manchester
WN7 1ES
Tel: +44 (0)194 226 0101

NEWCASTLE UPON TYNE

City Quadrant
11 Waterloo Square
Newcastle upon Tyne
NE1 4DP
Tel: +44 (0)191 232 09431

SHEFFIELD

Unit 5
Newton Business Centre
Newton Chambers Road
Thornccliffe Park
Chapelton
Sheffield
S35 2PH
Tel: +44 (0)114 245 6244

TRURO

Baldhu House
Wheal Jane Earth Science Park
Baldhu
Truro
TR3 6EH
Tel: +44 (0)187 256 0738

International offices:

ALMATY
29/6 Satpaev Avenue
Regency Hotel
Office Tower
Almaty
Kazakhstan
050040
Tel: +7(727) 334 1310

MOSCOW

21/5 Kuznetskiy Most St.
Moscow
Russia
Tel: +7(495) 626 07 67