

[illegible]

The Board of Governors
Cardinal Heenan Catholic High School



Client

The Board of Governors
Cardinal Heenan Catholic High School
Honeysgreen Lane, West Derby
Liverpool L12 9HZ
0151 235 1430




www.arcadis.com

Proposed Fence Line

Suitability Description:			
--------------------------	--	--	--

Drawing Number:	Revision:
34724117.002	01

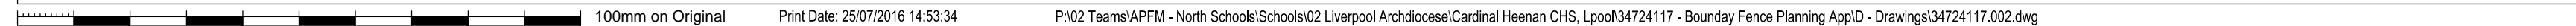

New vehicular/pedestrian double access gates to match proposed new fencing design; for maintenance access.

New vehicular double access gates to match proposed new fencing design; width to match existing.