

Movement (matchday)

Planning AP Boundary

Stadium
[Phase 1 Extension]

- Road Closure
- LFC Carparks
- Walk Route
- Soccer bus pickup
- Home coach parking
- Away coach parking
- Hospitality Parking
- Bus loading area
- Taxi Parking / Dropoff
- Disabled Parking or Dropoff

Refer to Transport Information
Prepared by Mott Macdonald.


Aerial Base post-regeneration
of Stanley Park

01	JT	9/4/14	ISSUE
----	----	--------	-------

PL1312
LFC Stadium Expansion
LVIA Diagrams

Movement
Figure 8.9

Planit IE
2 Back Grafton St, Altrincham
Cheshire, WA14 1DY
0161 928 9281

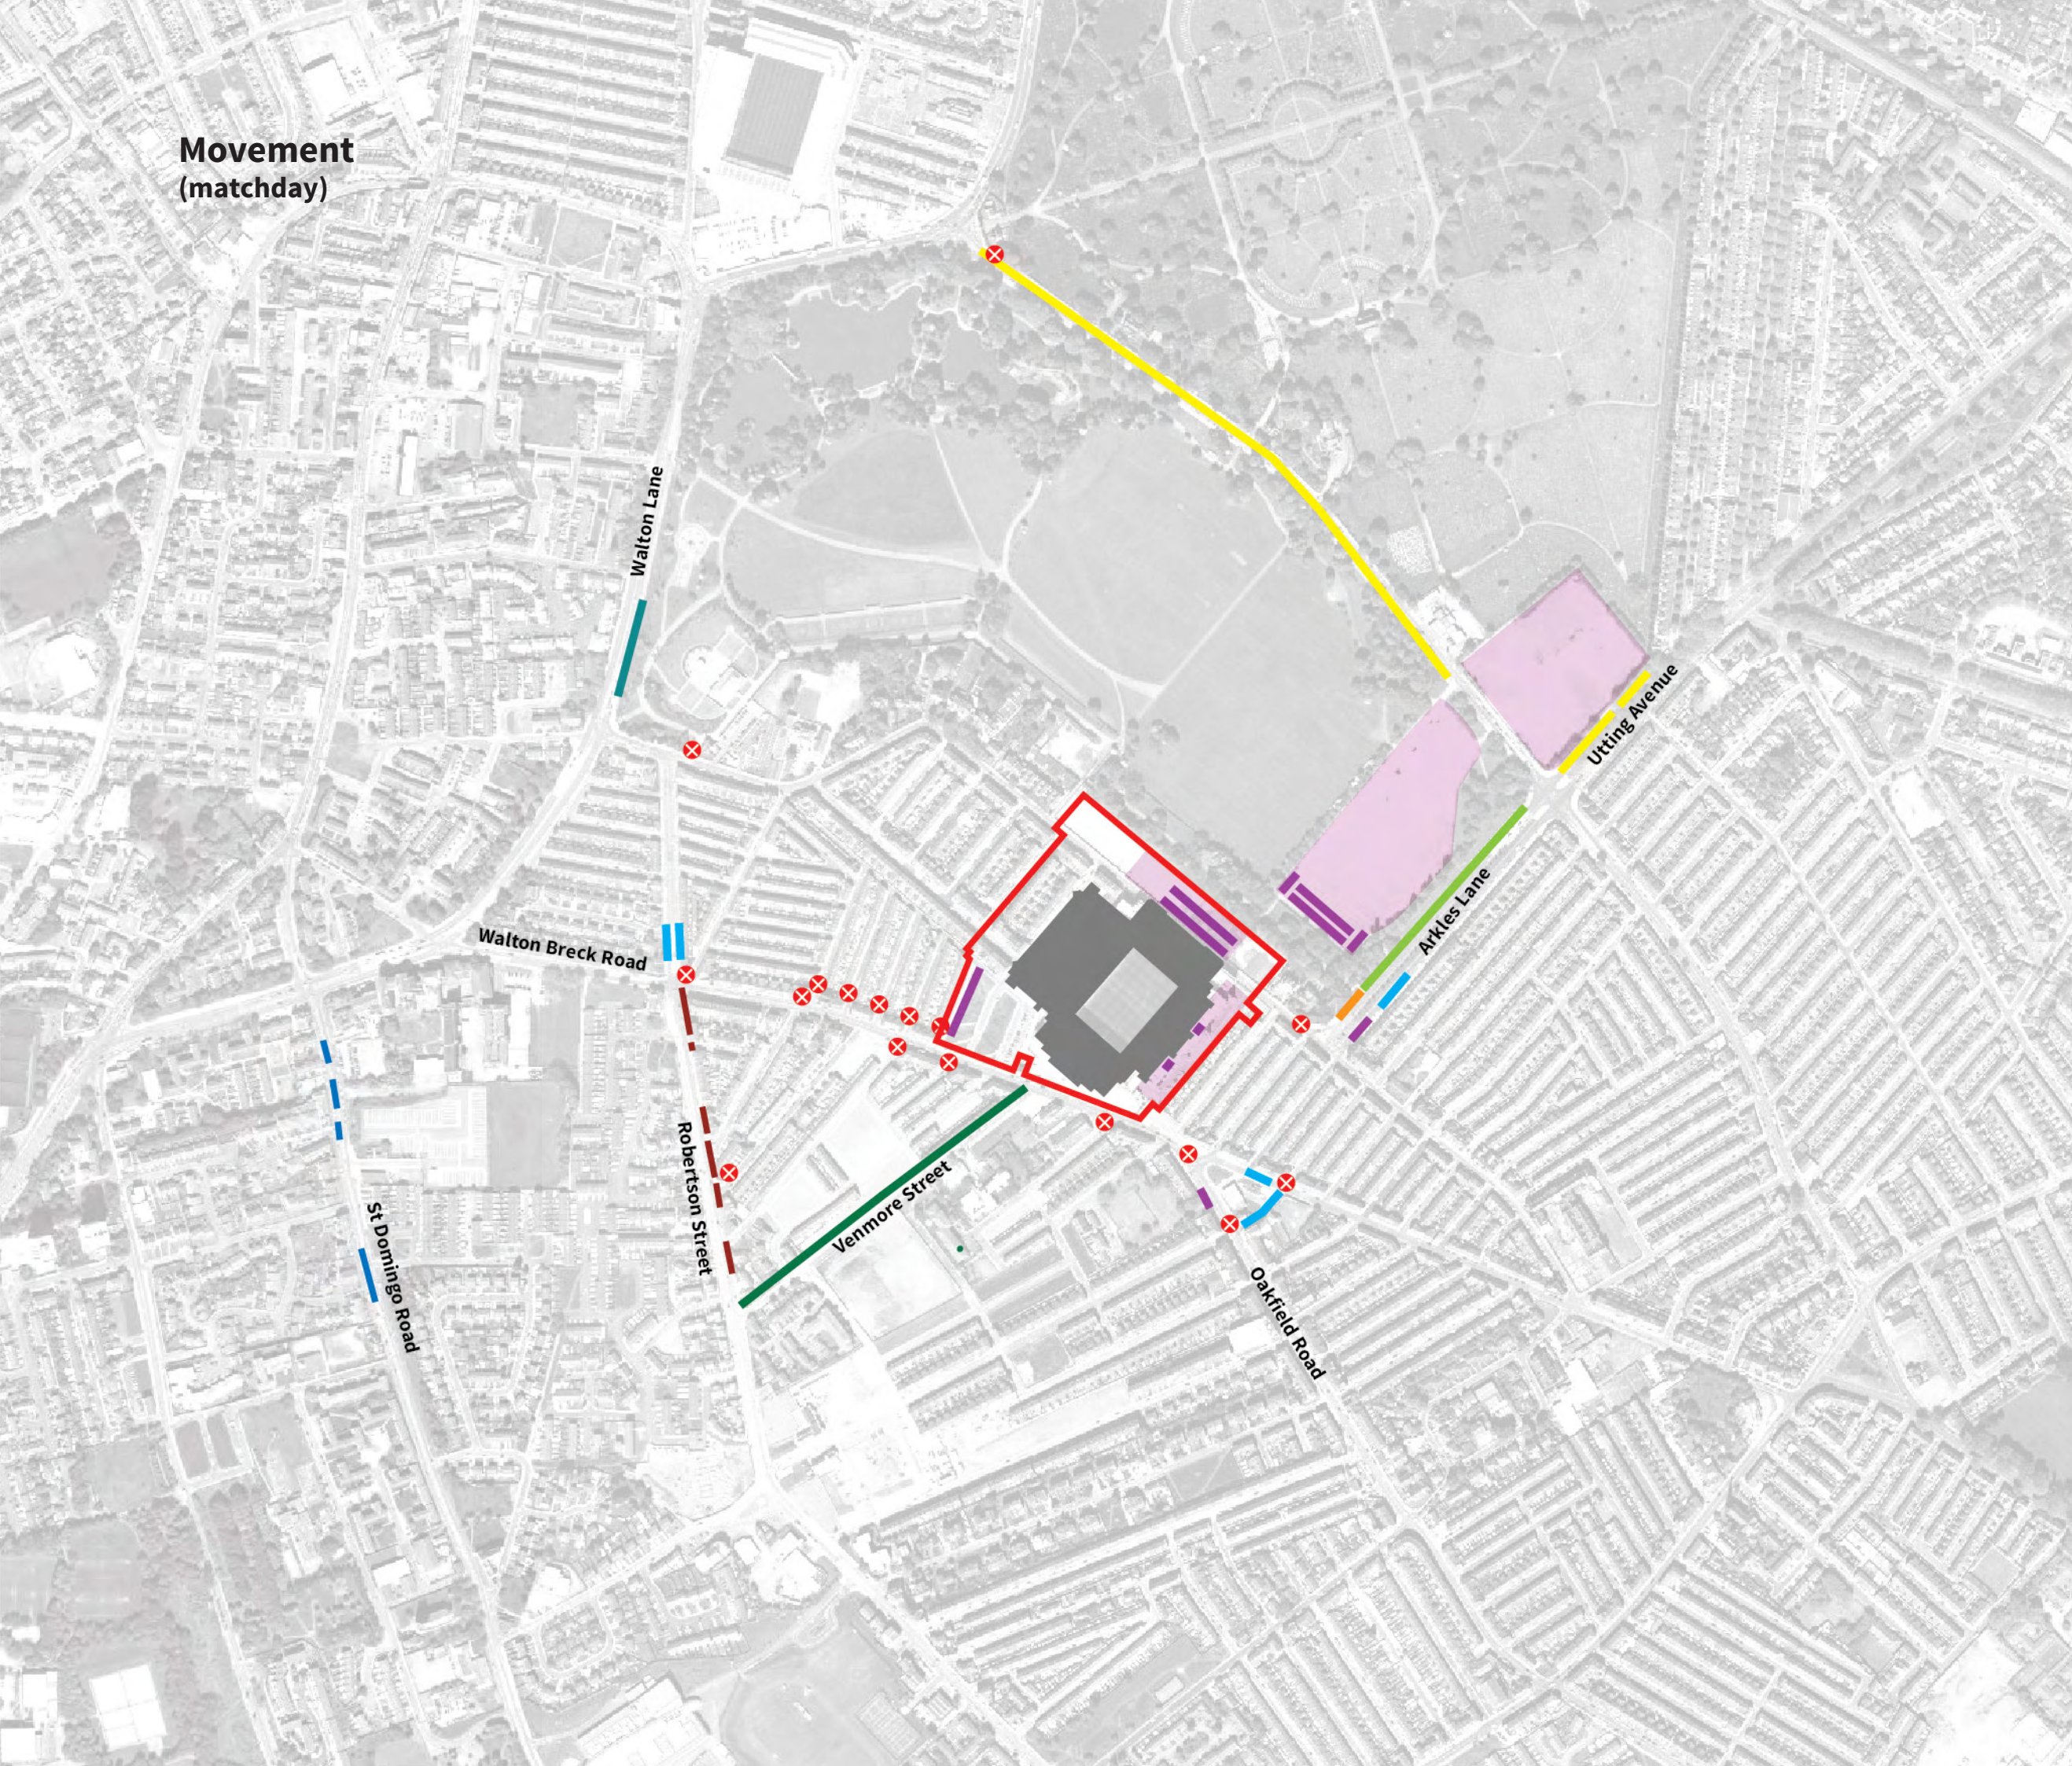

Assessed Viewpoints



KEY
Proposed
Photomontage
Location

01	JT	9/4/14	ISSUE
----	----	--------	-------


PL1312
LFC Stadium Expansion
LVIA Diagrams

Assessed Viewpoints
Figure 8.10

Planit IE
2 Back Grafton St, Altrincham
Cheshire, WA14 1DY
0161 928 9281



Existing Zone of Visual Influence

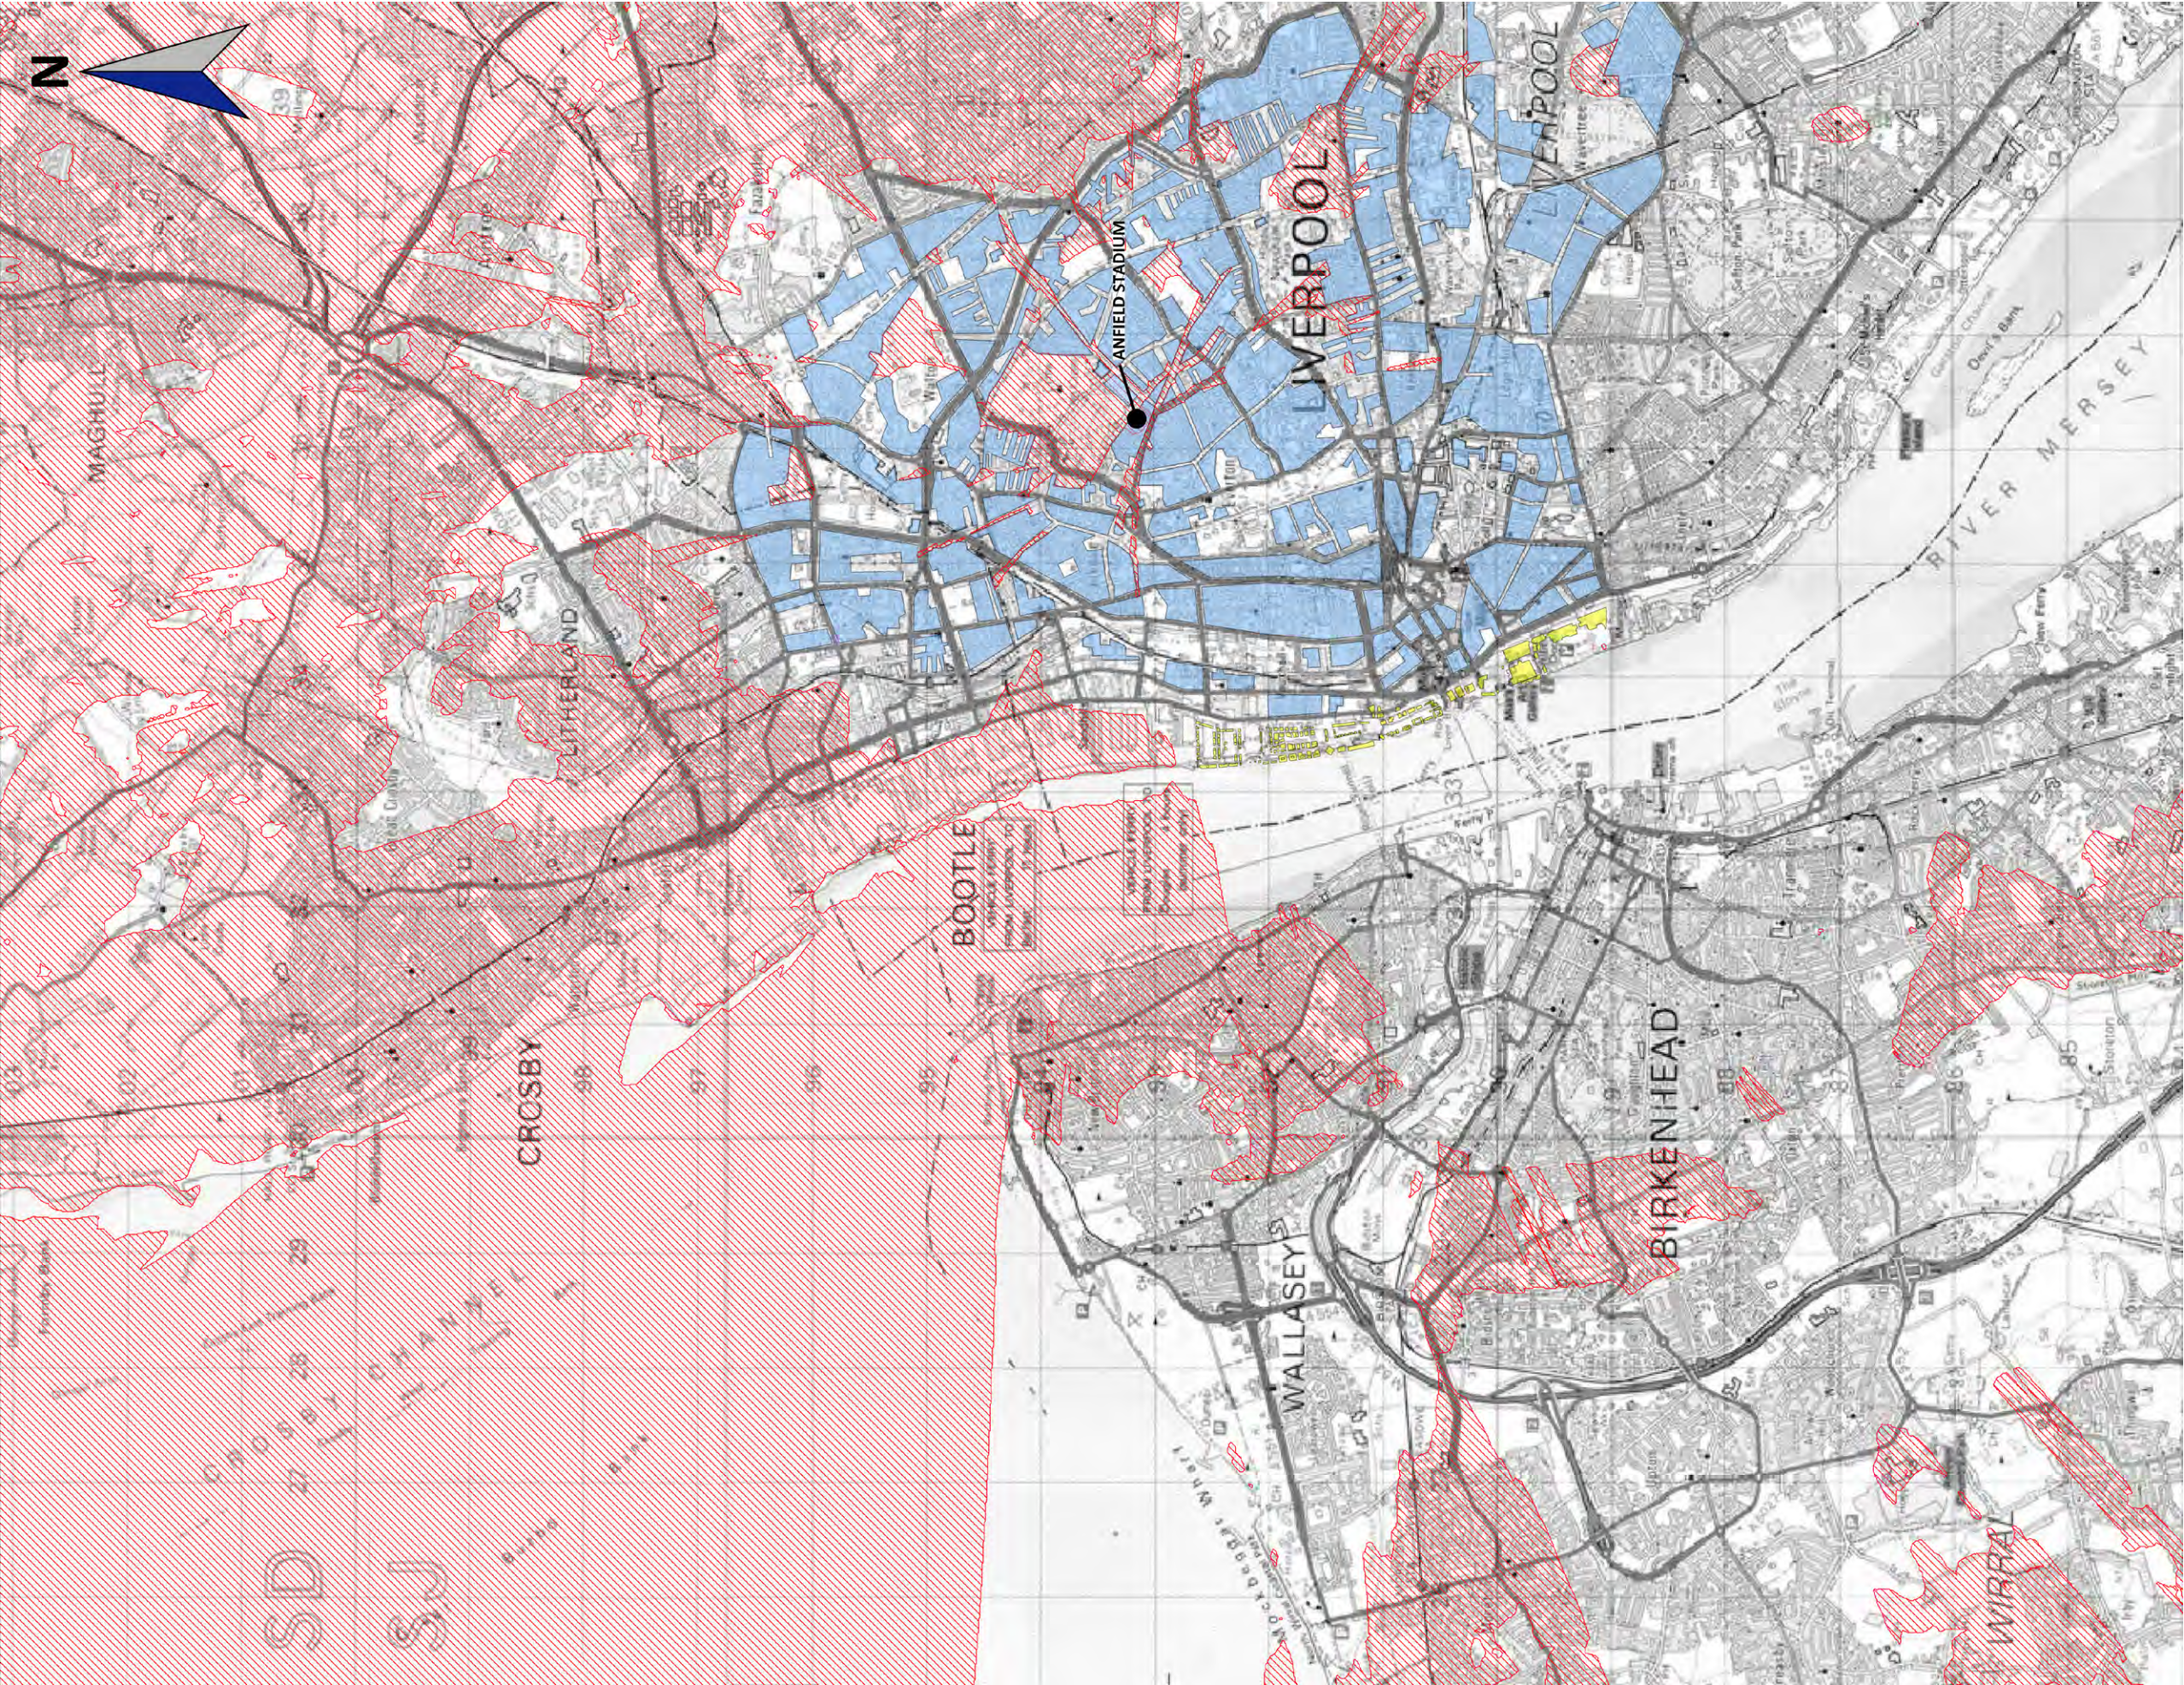

- Existing Stadium Visibility
- 3D Buildings Analysed (8.5m height)
- 3D Buildings Analysed (actual measured height)

01	JT	9/4/14	ISSUE
----	----	--------	-------


PL1312
LFC Stadium Expansion
LVIA Diagrams

Existing Zone of Visual
Influence
Figure 8.11a

Planit IE
2 Back Grafton St, Altrincham
Cheshire, WA14 1DY
0161 928 9281



Proposed Zone of Visual Influence (Composite)

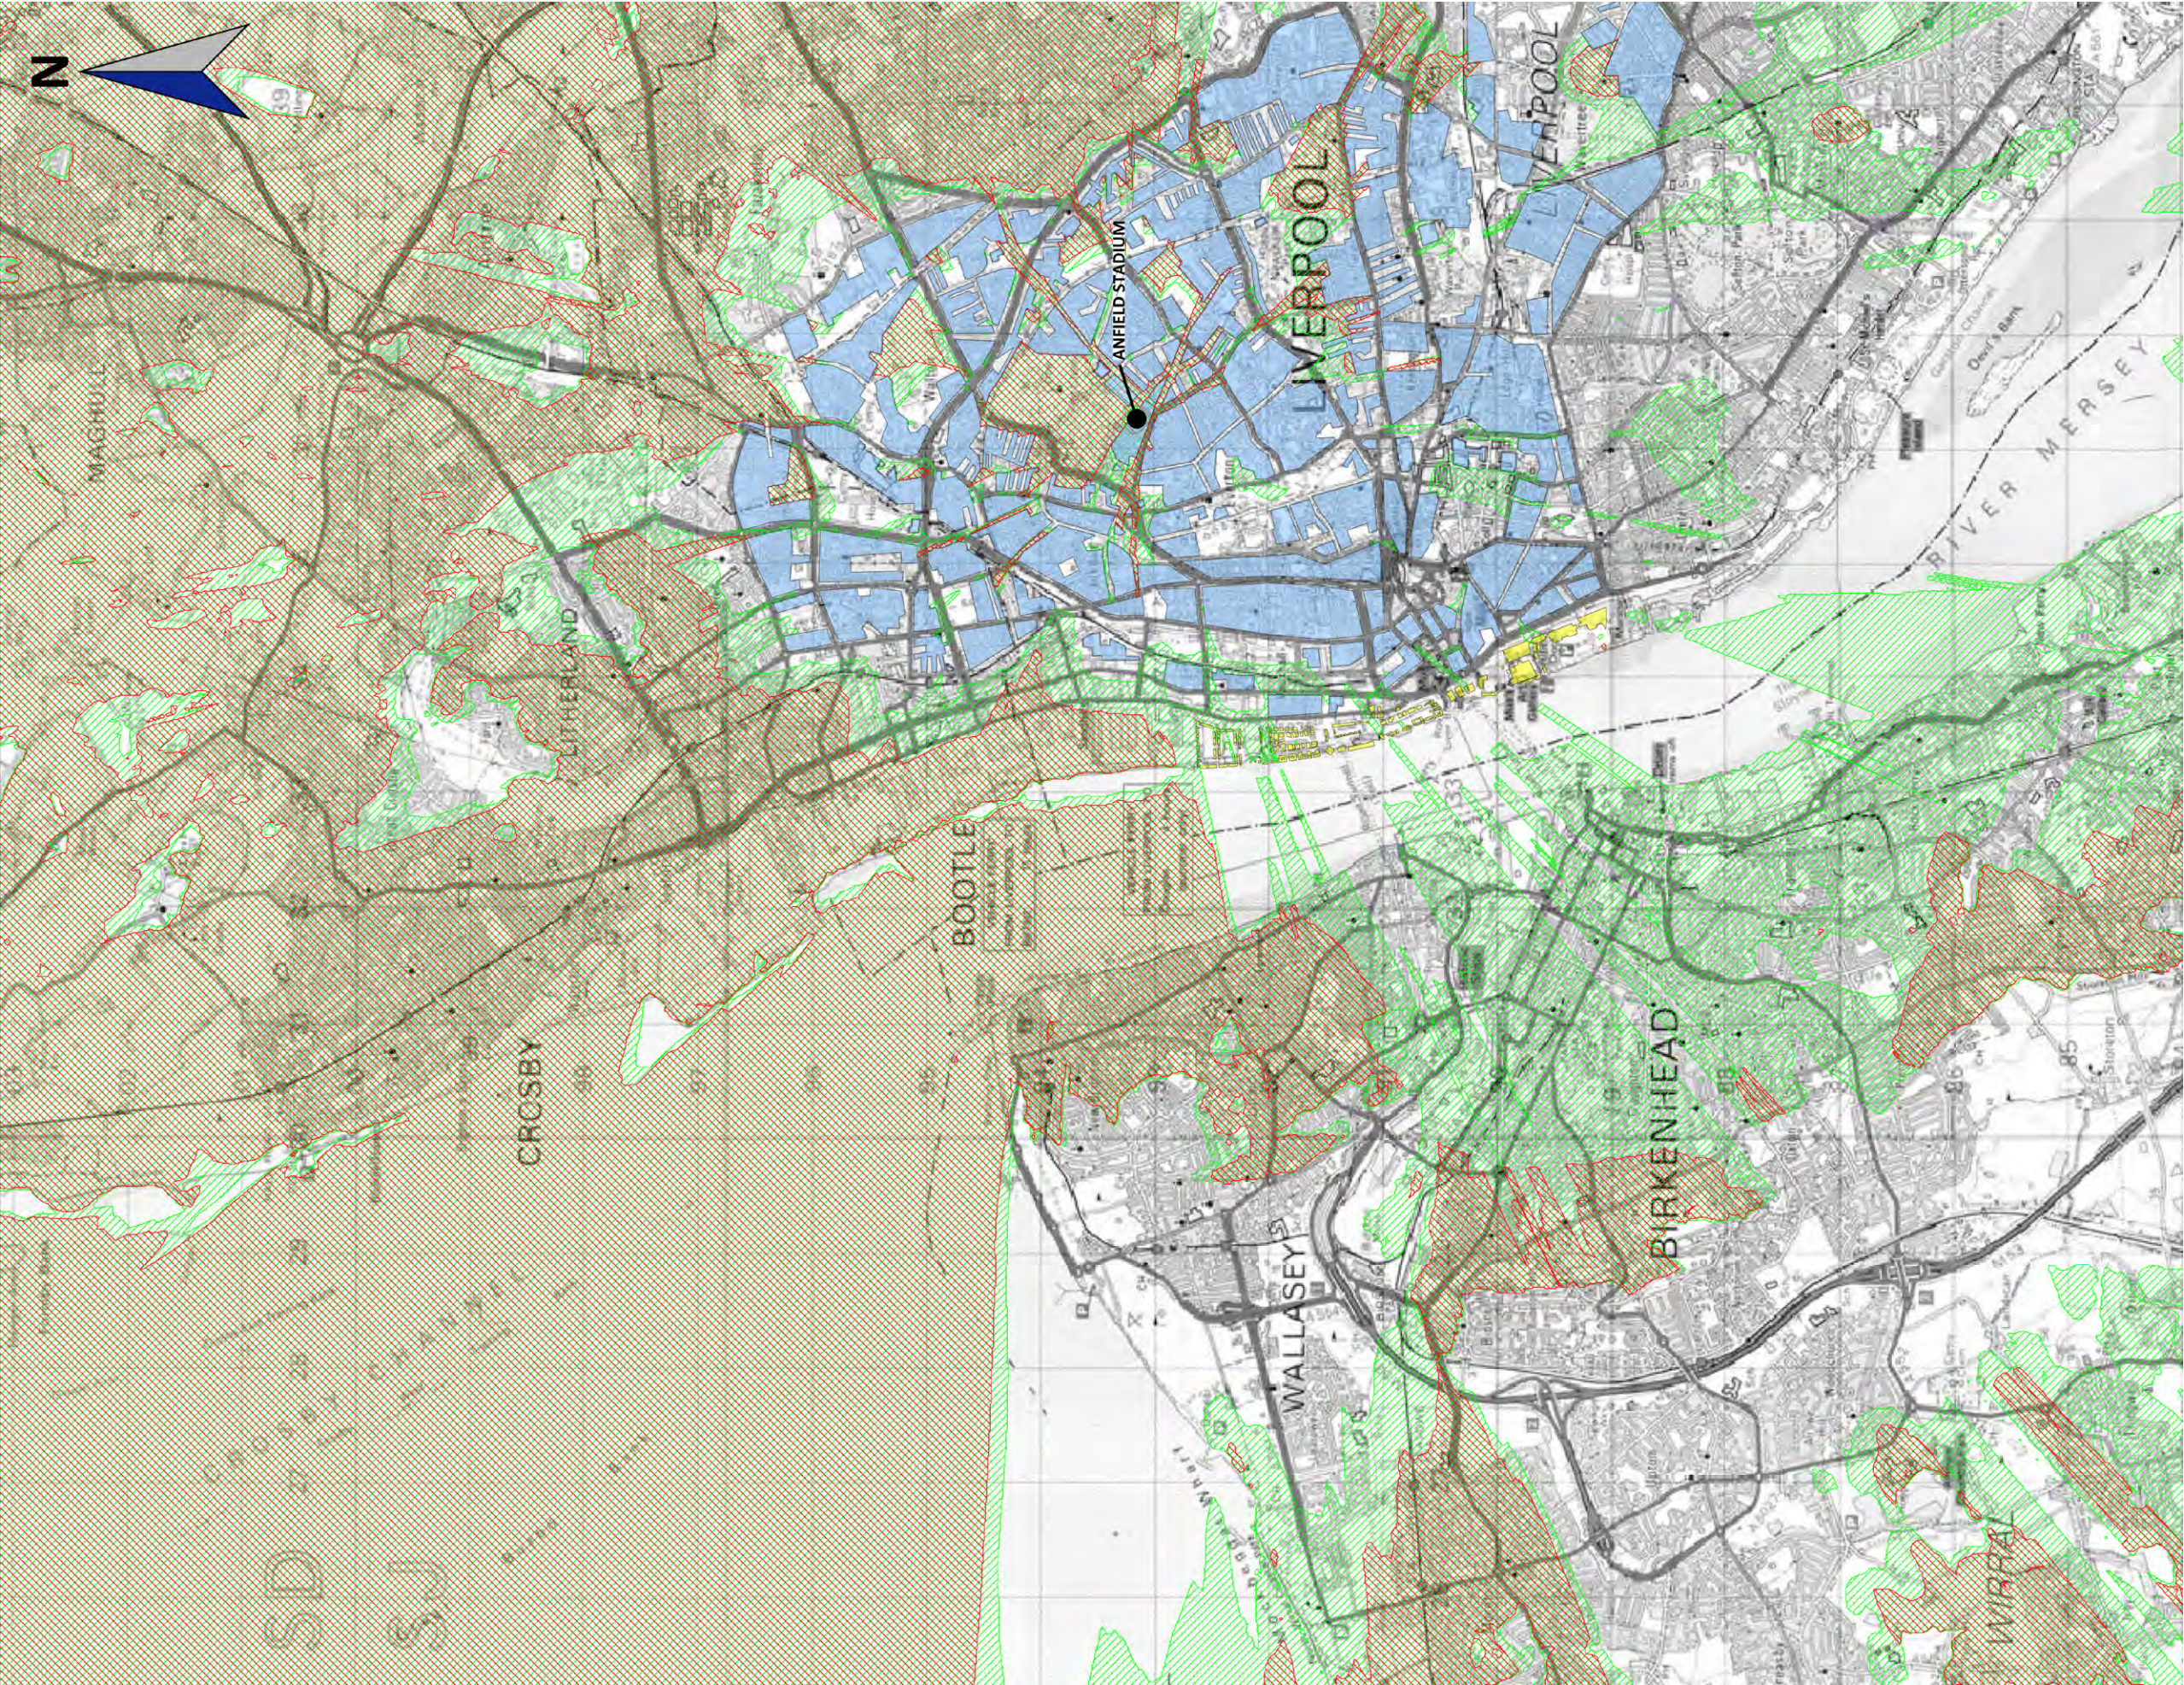

- Existing Stadium Visibility
- Proposed New Main Stand Visibility
- 3D Buildings Analysed (8.5m height)
- 3D Buildings Analysed (actual measured height)

01	JT	9/4/14	ISSUE
----	----	--------	-------

PL1312
LFC Stadium Expansion
LVIA Diagrams

Proposed Zone of Visual
Influence (Composite)
Figure 8.11b

Planit IE
2 Back Grafton St, Altrincham
Cheshire, WA14 1DY
0161 928 9281



Masterplan Proposals



01	JT	9/4/14	ISSUE
----	----	--------	-------

PL1312
LFC Stadium Expansion
LVIA Diagrams

Masterplan Proposals
Figure 8.12

Planit IE
2 Back Grafton St, Altrincham
Cheshire, WA14 1DY
0161 928 9281



Prepared by

