


NOTES

THE RED LINE INDICATES THE
SITE BOUNDARY

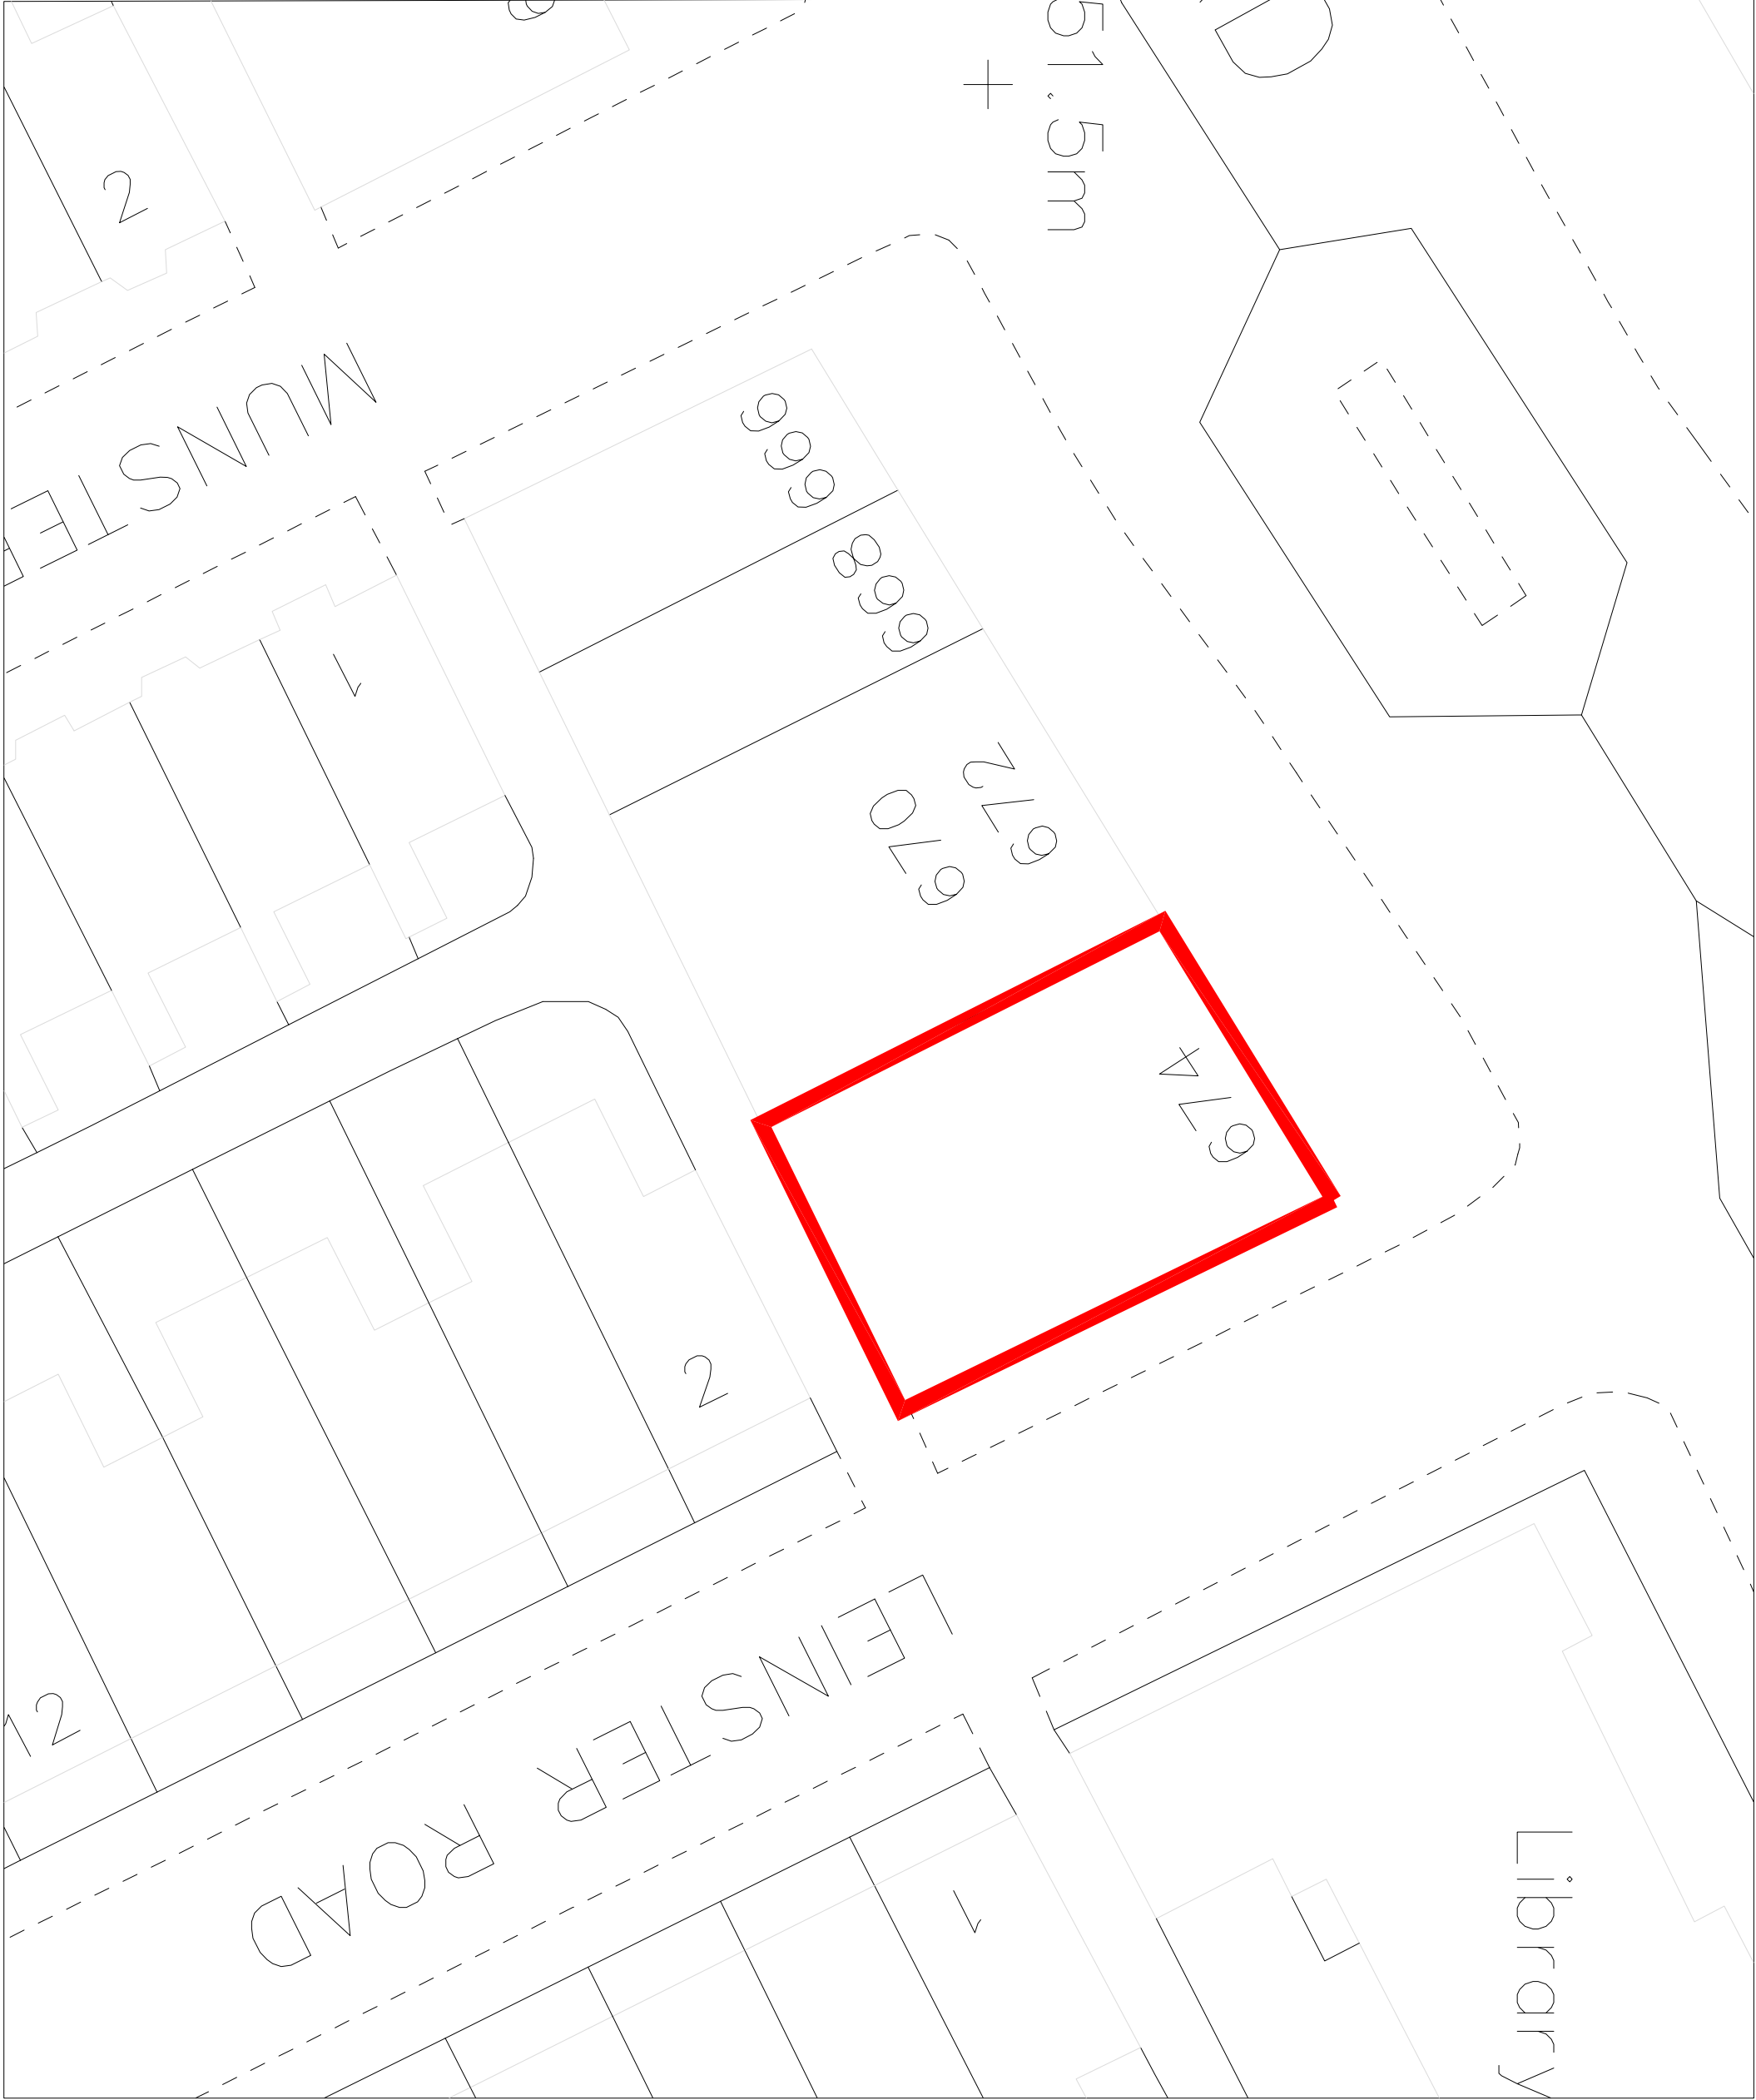

Revision Details				
Project Title	By Check	Date	Suffix	Revision
THE ALE HOUSE CHANGE OF USE 674 PRESCOT ROAD OLD SWAN LIVERPOOL L13 5XG				
Drawing Title				
SITE AND BLOCK PLAN				
Drawing Number				
LCPD/02				
Scale at A3 1:200				
Drawn	MC	Date	7.12.15	
Drawn	LC	Date	8.12.15	