


Block Plan Scale 1:500

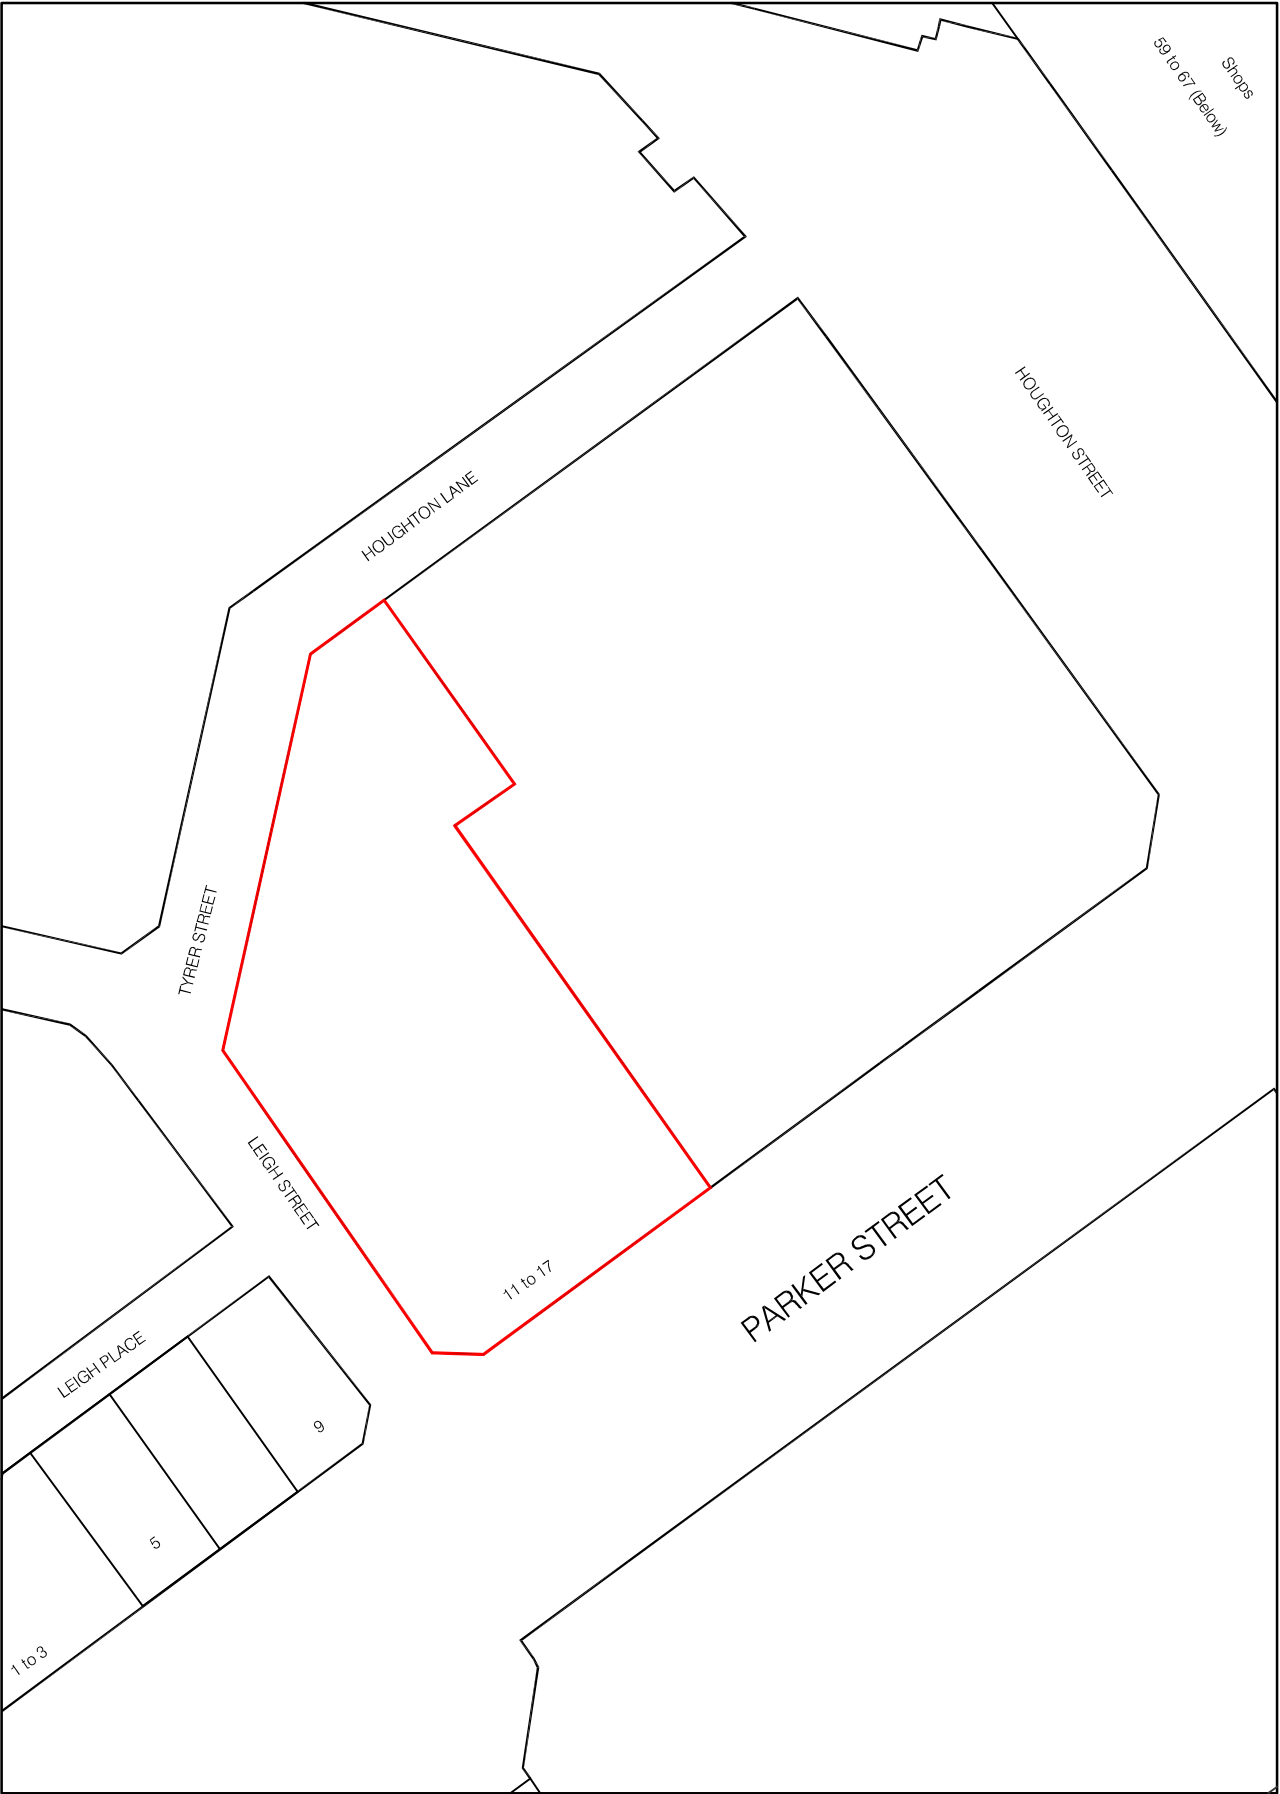

Ordnance Survey, (c) Crown Copyright 2010. All rights reserved. Licence number 100020449

Do not scale from this drawing.
If in doubt, ask.
This drawing is the property of ica and must
not be copied, reproduced or disclosed
without written permission.

revisions:



Ica Architects
2 Orbital Court, Peel Park, East Kilbride, G74 5PH
Tel +44 (0)1355 578 070 Fax +44 (0)1355 574 992
www.icaarchitects.com

Ica Architects Ltd
registered in Scotland company no 267727

project title:
Tune Hotels
11-17 Parker Street
Liverpool

drawing title:
Block Plan

Issue stage:
PLANNING

date:	drawn:	scale @ A3:
Jan 11	pmc	1:500

drawing number:	revision:
361_PL201	