



1 REGENT ROAD WALL PLAN OPENINGS

1: 250

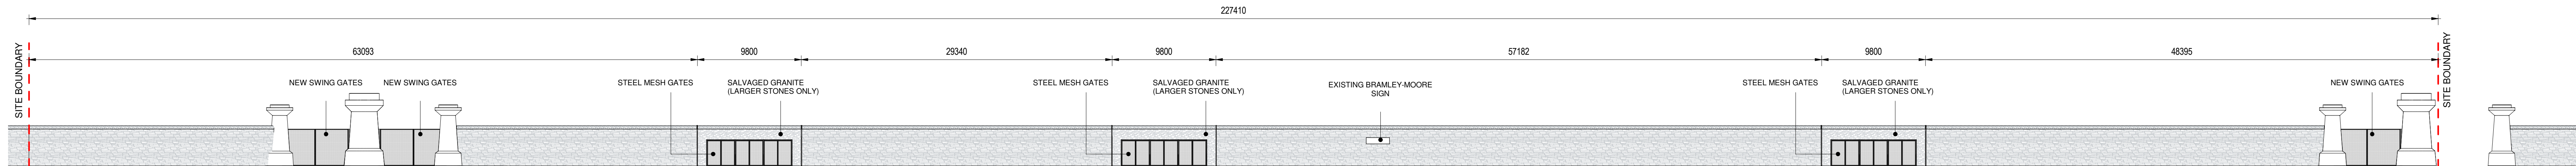


2 REGENT ROAD WALL ELEVATION - FROM REGENT ROAD

1: 250

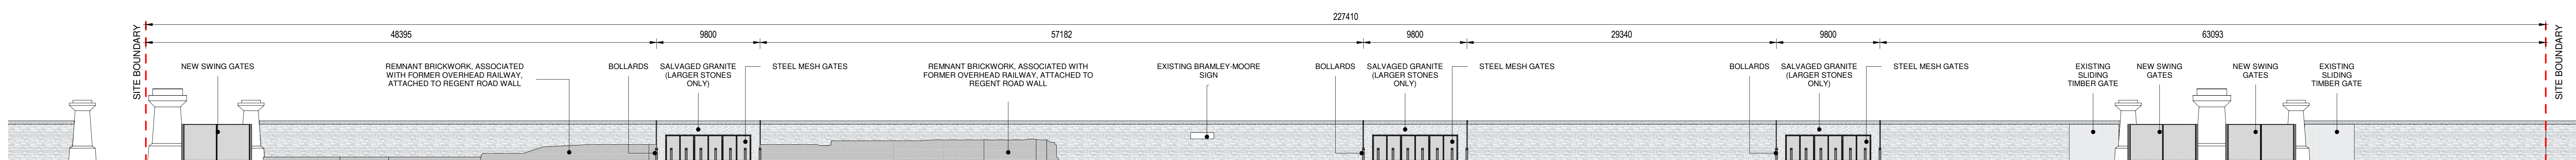


3 REGENT ROAD WALL ELEVATION - FROM BRAMLEY-MOORE DOCK

1: 250

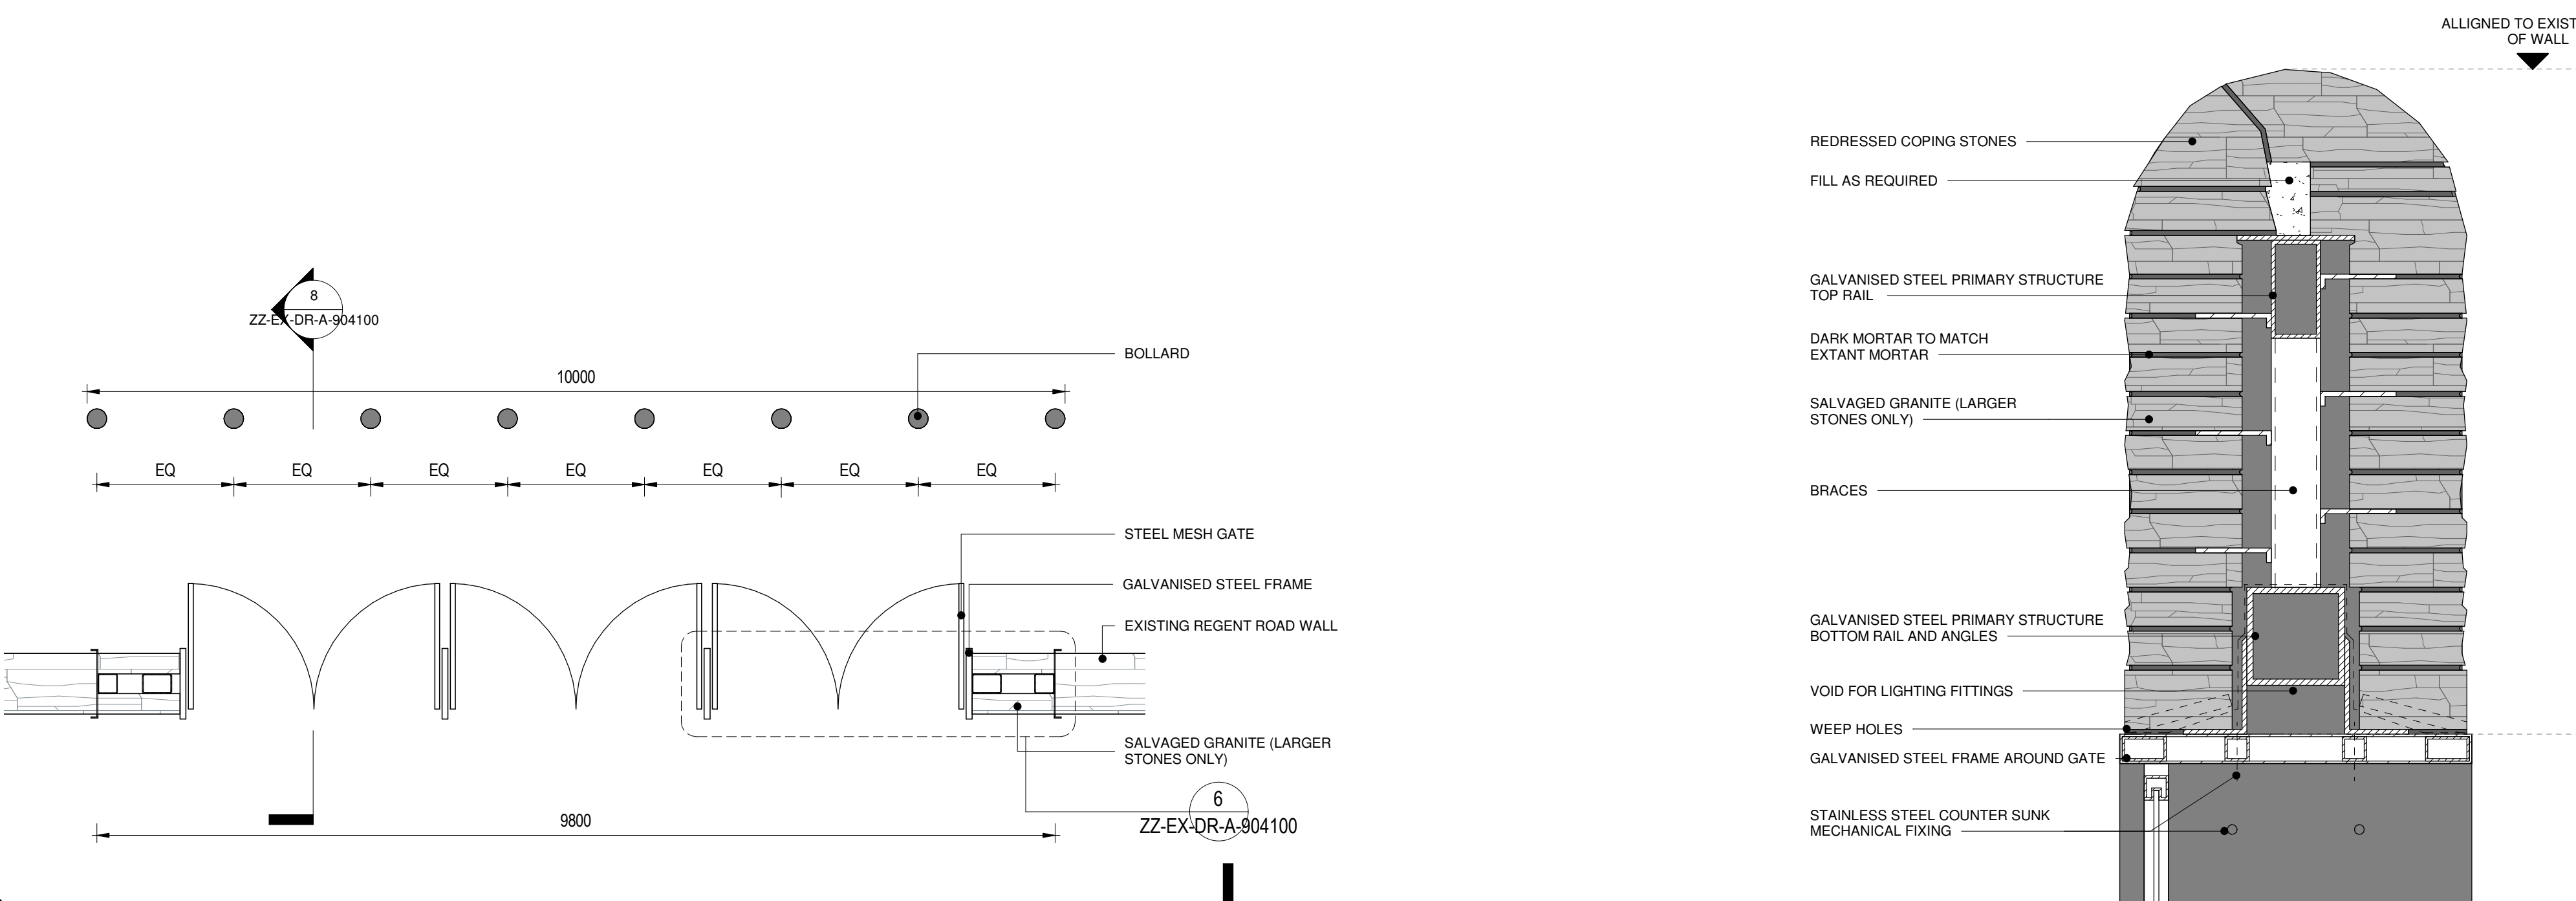


4 REGENT ROAD WALL - OPENING ENLARGED PLAN

1: 50

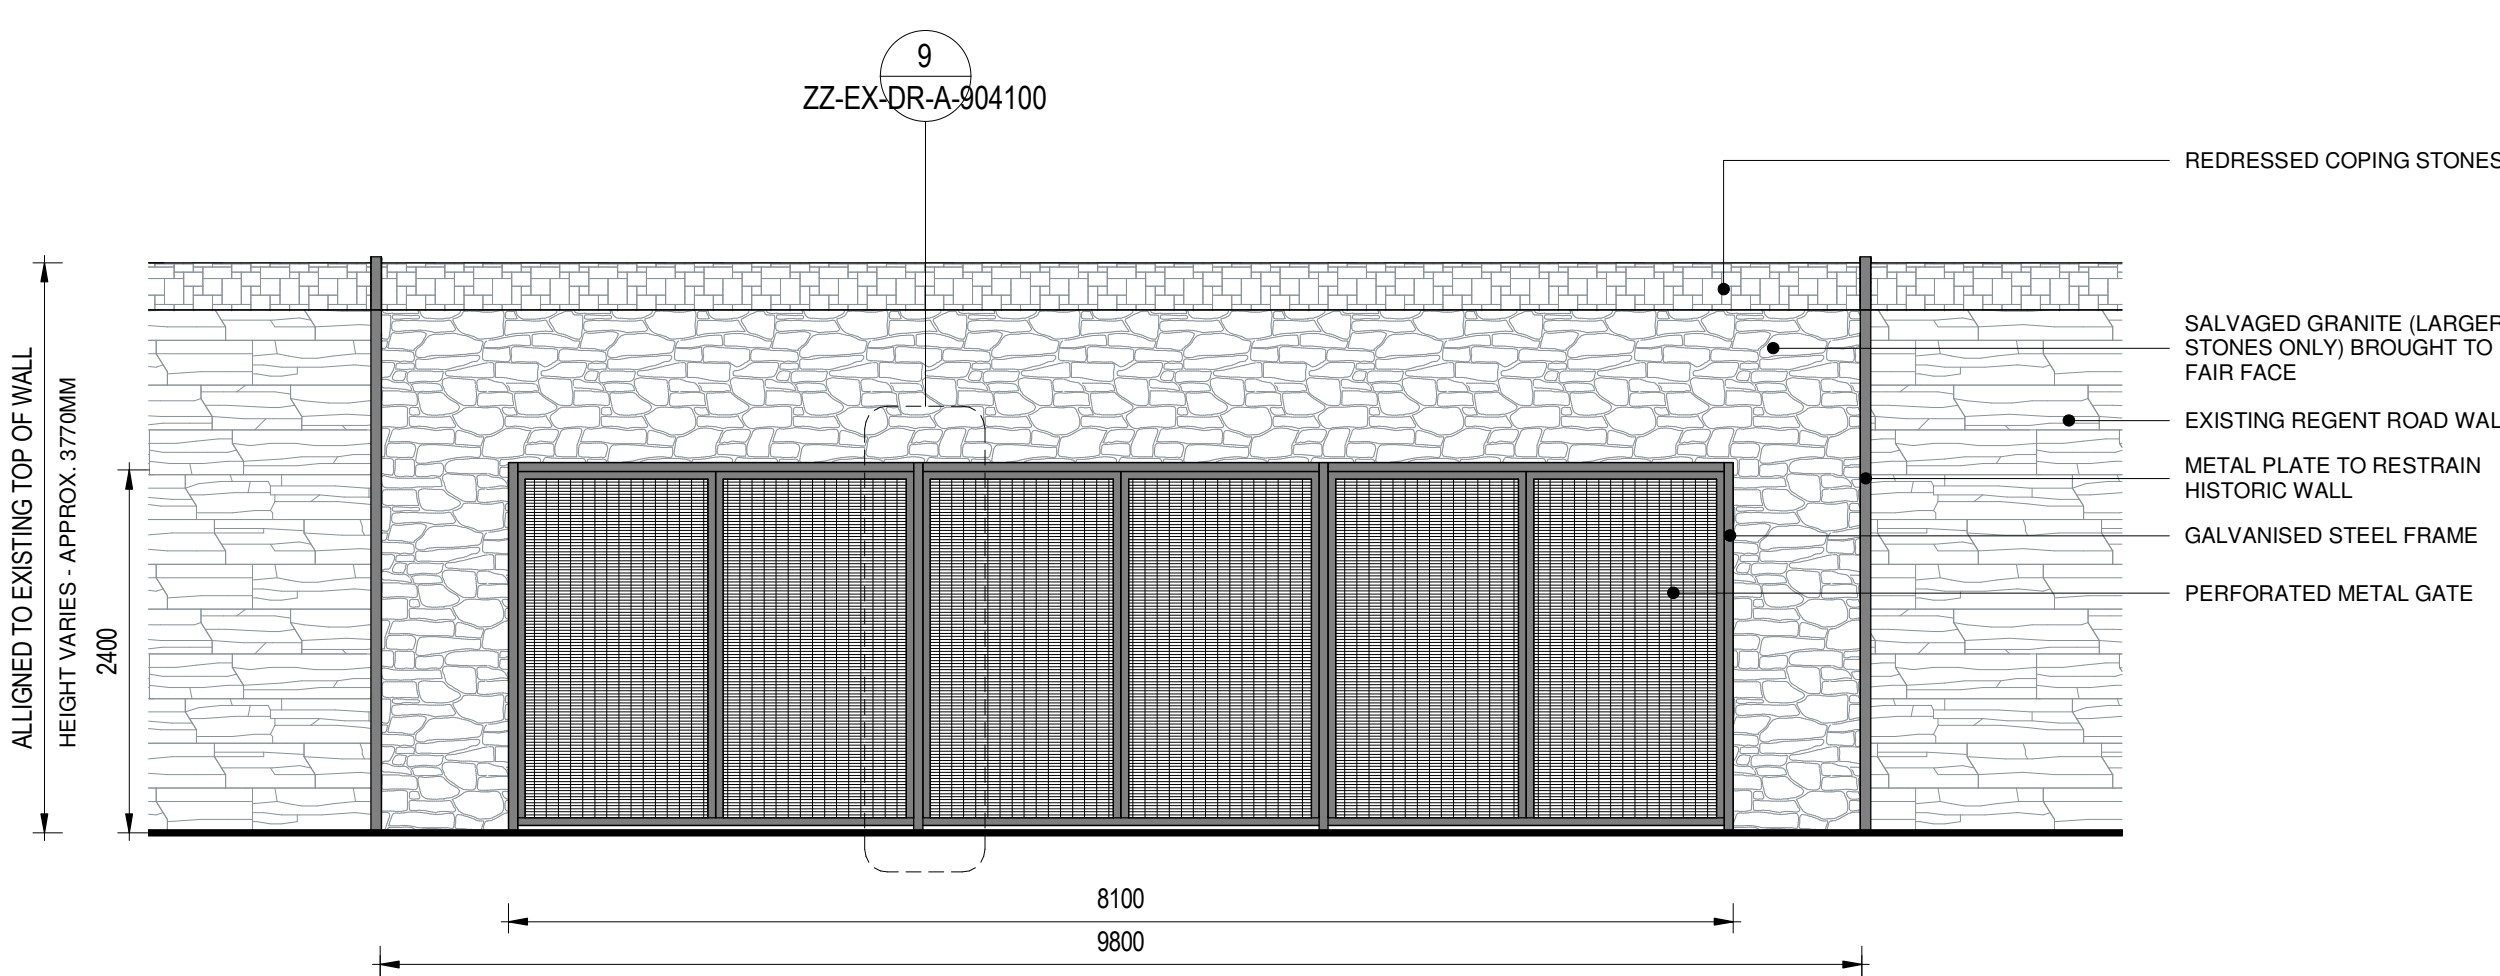


7 REGENT ROAD WALL - OPENING ELEVATION

1: 50

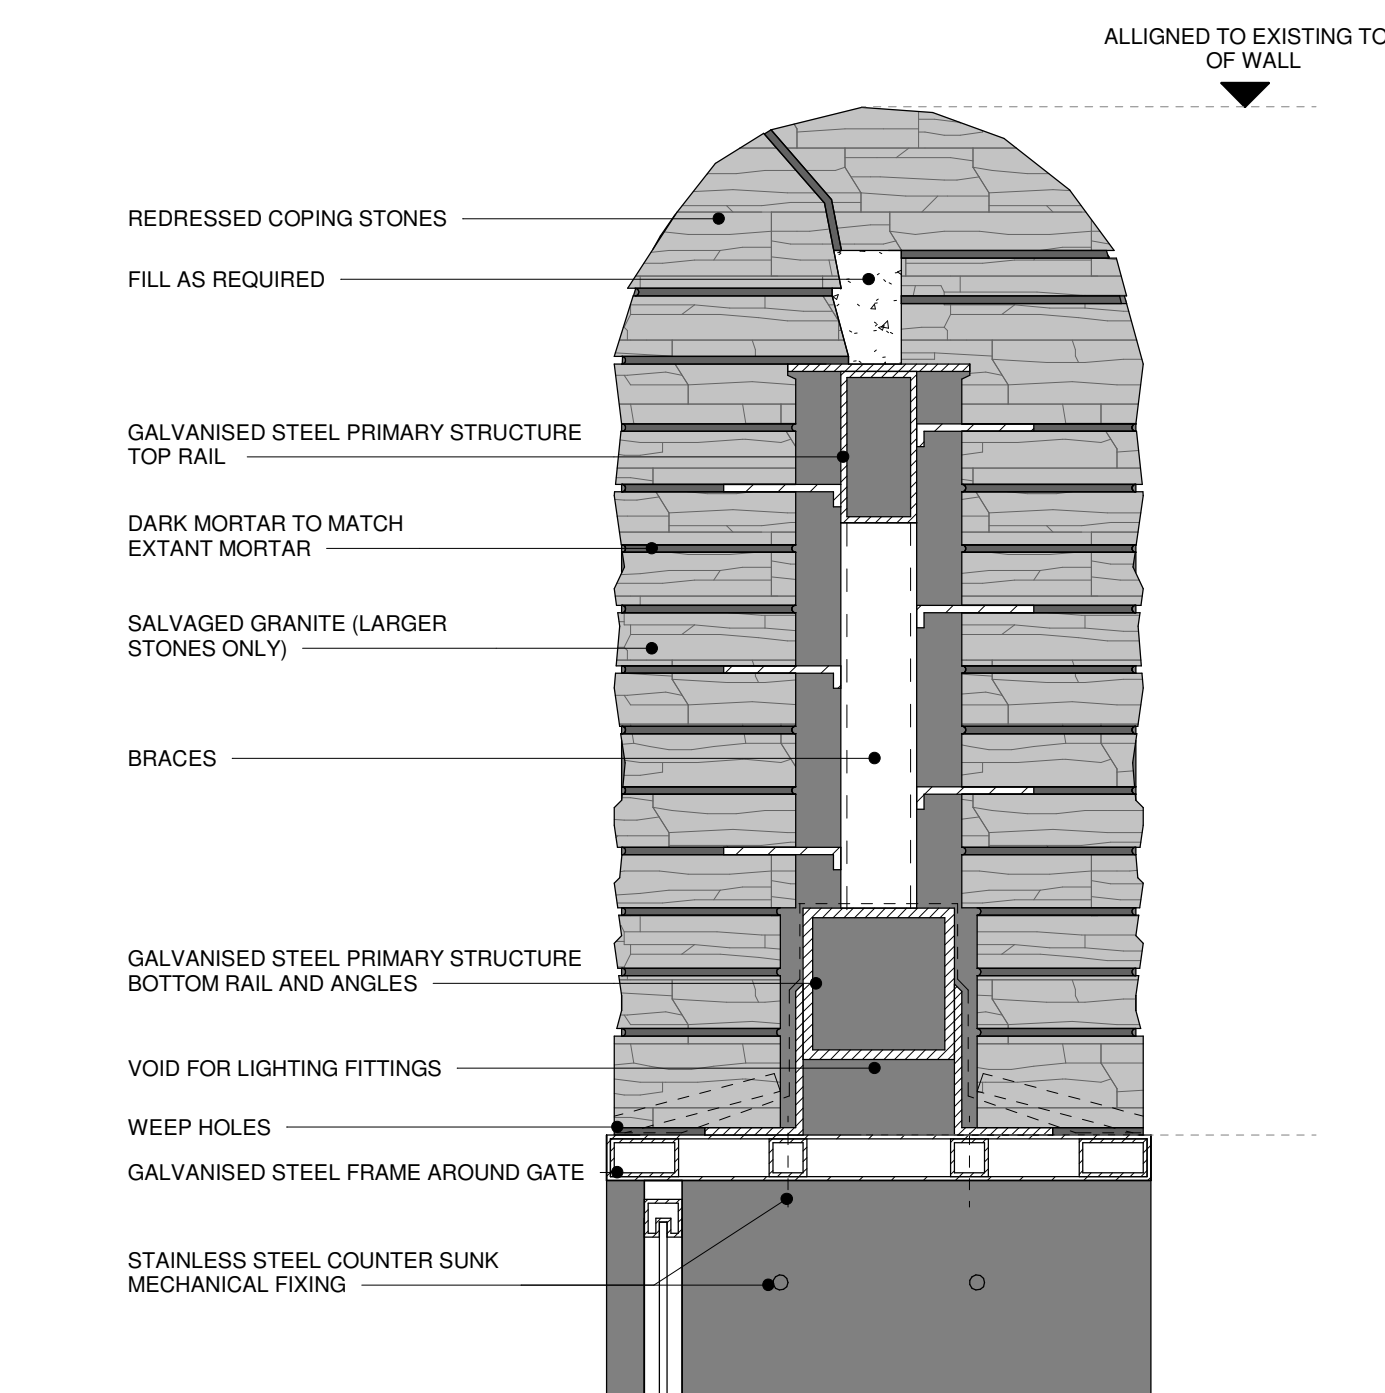


5 REGENT ROAD WALL OPENING DETAIL - LINTEL

1: 10

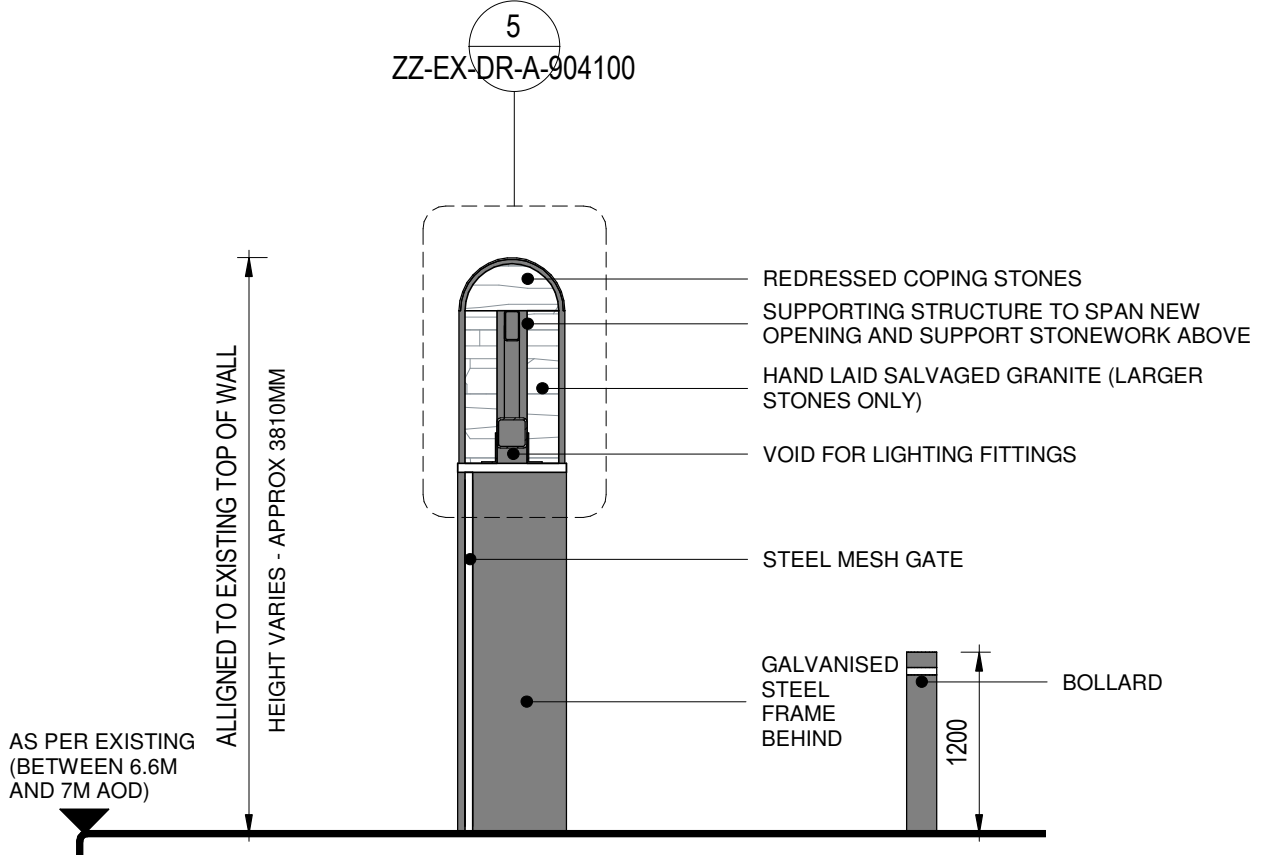


8 REGENT ROAD WALL - OPENING SECTION

1: 50

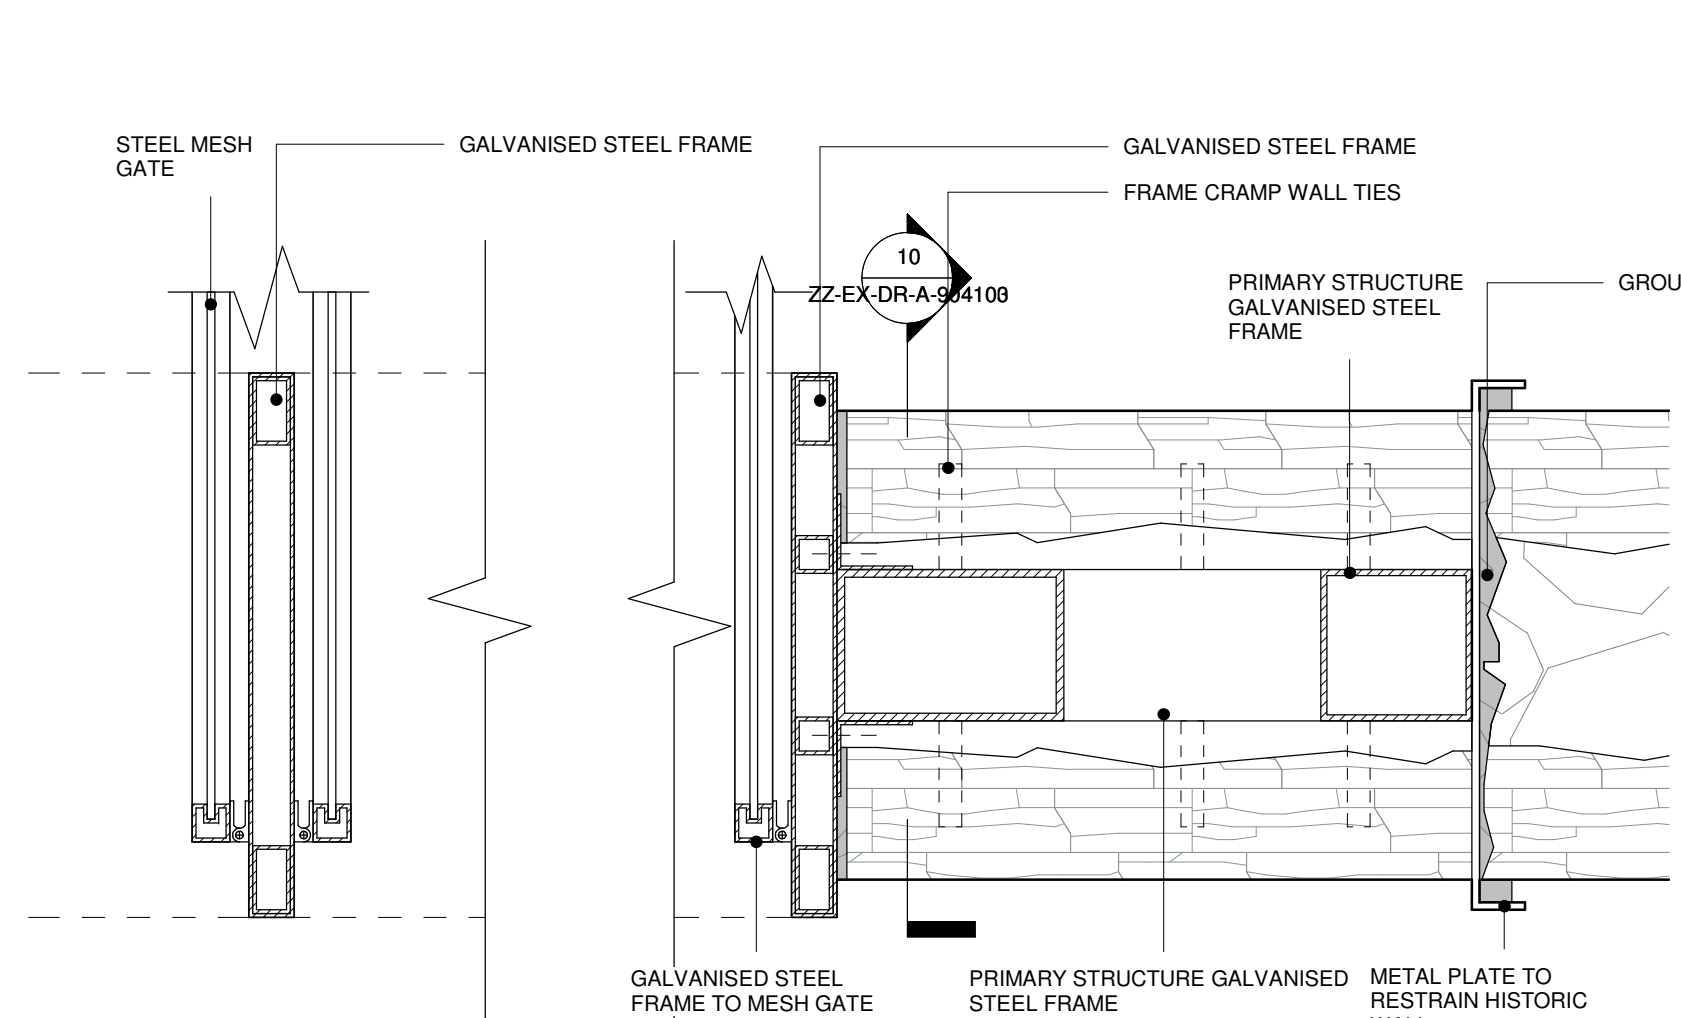



6 REGENT ROAD WALL DETAIL - FIN AND CORNER

1: 10

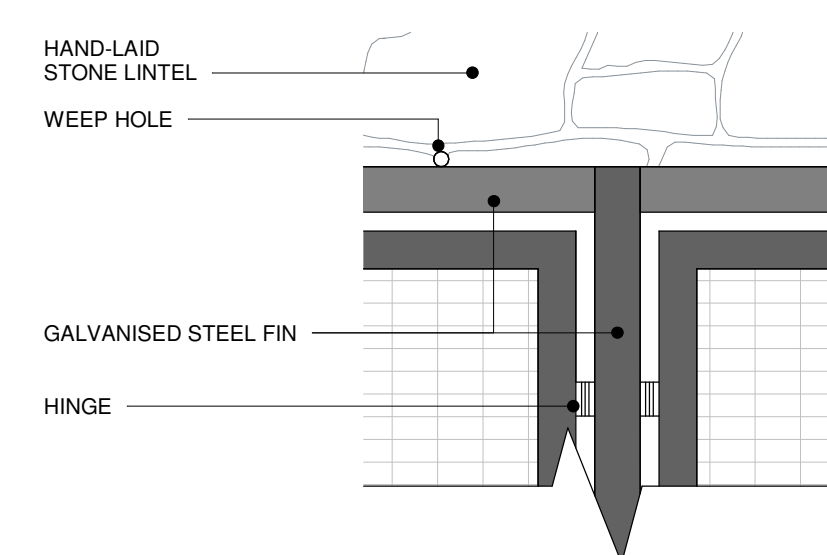

9 REGENT ROAD WALL OPENING DETAIL - DOOR - HEAD AND BASE

1: 10

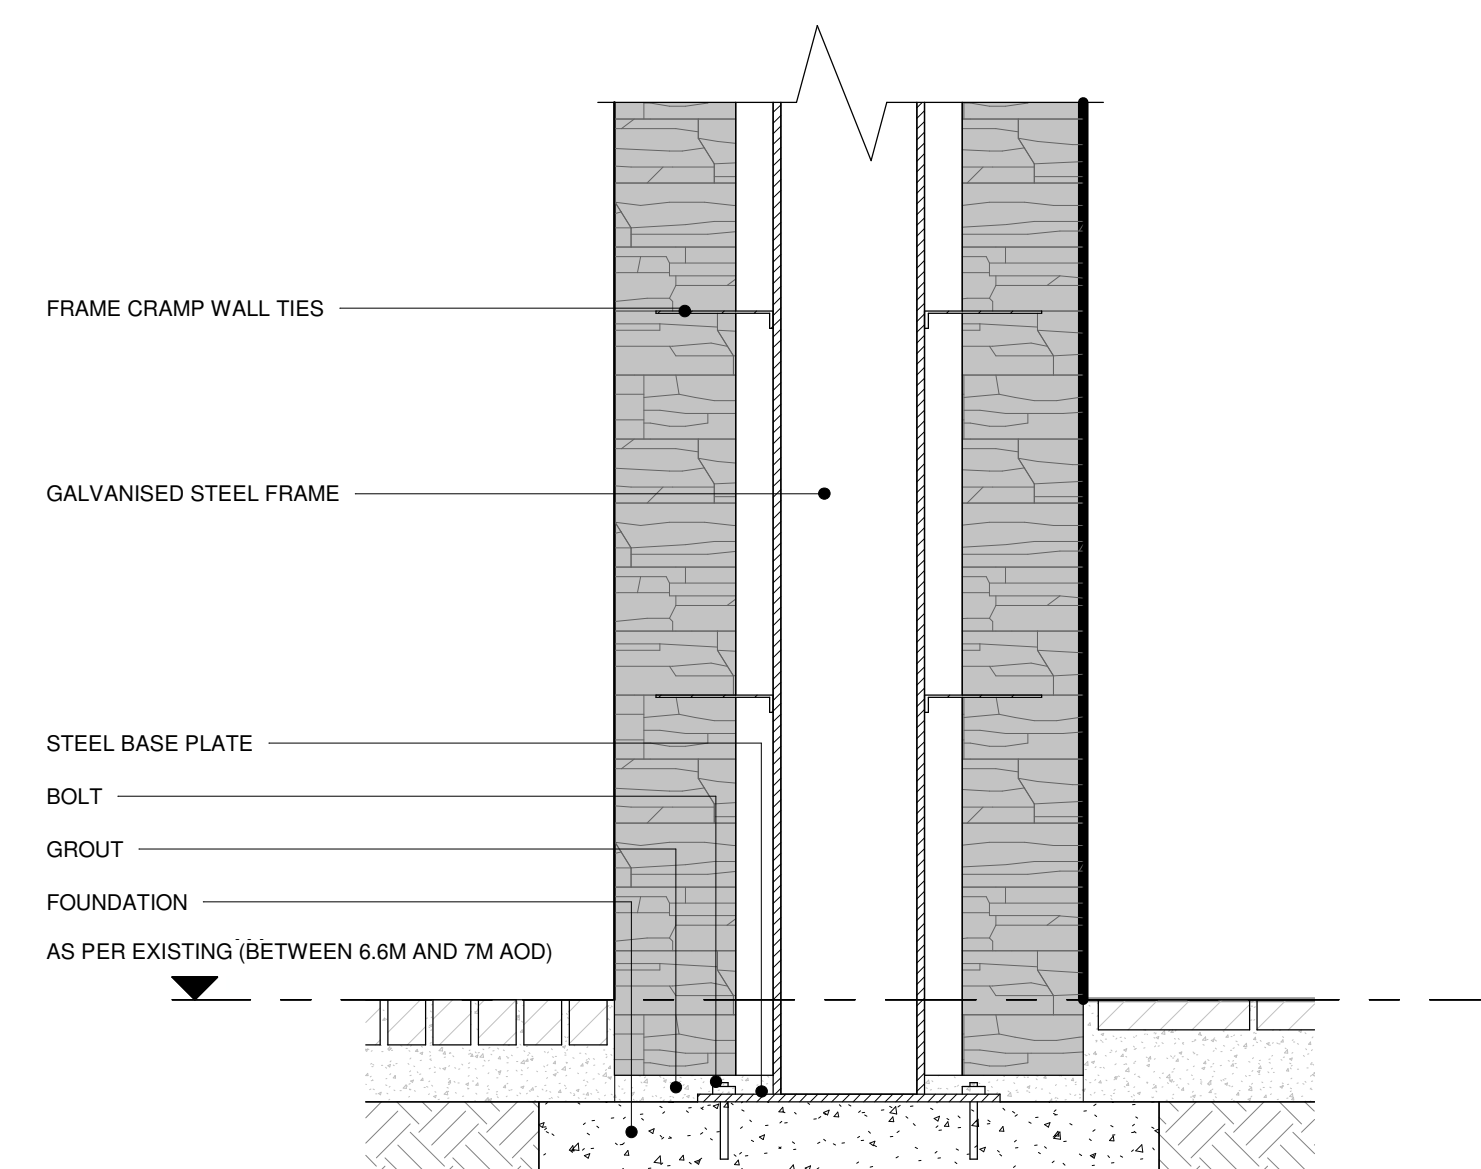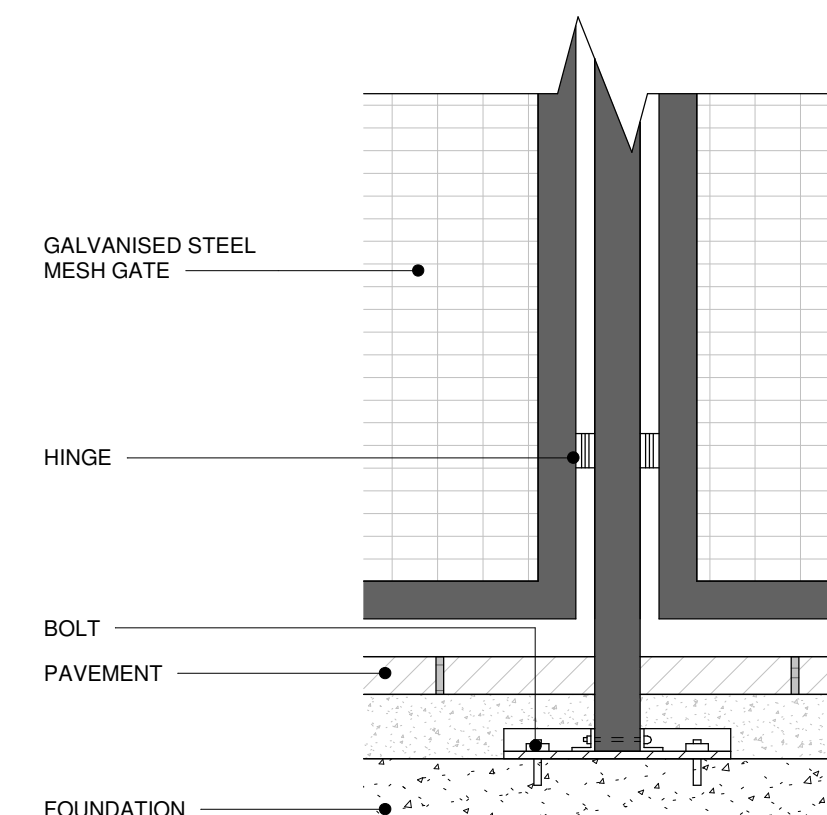


10 PRIMARY FRAMING BASE - DETAIL

1: 10

(FOR LOCAL AUTHORITY USE)

QR Code

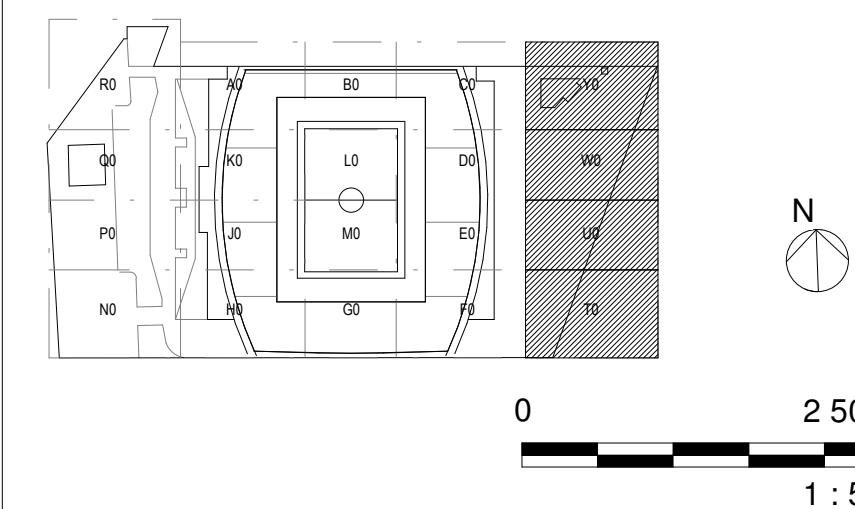

General Notes

1. DO NOT SCALE FROM THIS DRAWING.
2. ALL DIMENSIONS ARE IN MILLIMETRES AND LEVELS IN METERS UNLESS STATED OTHERWISE.
3. ALL DIMENSIONS TO BE VERIFIED ON SITE AND APPROVED BY THE ENGINEER.
4. ANY DISCREPANCIES FROM THE INFORMATION REPRESENTED HERE ARE TO BE REPORTED TO THE CLD BEFORE CONSTRUCTION.

No Description

SAFETY, HEALTH AND ENVIRONMENT INFORMATION
Brief details on the identified hazard symbol referencing the unusual residual hazards / risks are listed above.

No	Description	DP	JSK	Date
P05	S2 FOR INFORMATION	DP	JSK	18/09/2020
P04	S2 FOR INFORMATION	DP	MC	11/09/2020
P03	S2 FOR INFORMATION	DP	JSK	25/08/2020
P02	S2 FOR INFORMATION	DP	JSK	21/08/2020
P01	S2 FOR INFORMATION	DP	JSK	14/08/2020

Rev: Appr: Date

Client: Description

Project Manager: Planning Consultant

Design Consultant: PATTERN

Structural / MEP / Infrastructure: BURO HAPPOLD

Project Title: THE PEOPLE'S PROJECT

Drawing Title: PLANNING ADDENDUM PUBLIC REALM REGENT ROAD WALL PROPOSED ELEVATIONS, PLANS & SECTIONS

Checked: JSK Drawn: PG Designed: PATTERN DESIGN

Purpose of Issue: FOR INFORMATION

Model File Ref: BMD01-PAT-ZZ-ZZ-M3-A-10Planning&Sites&Grids

Drawing No: BMD01-PAT-ZZ-EX-DR-A-904100

Scale A0 (841x1189) Status: S2 Revision No: P05

As Indicated