




1 REGENT ROAD WALL SOUTH ENTRY ENLARGED PLAN - LEVEL00
1 : 50

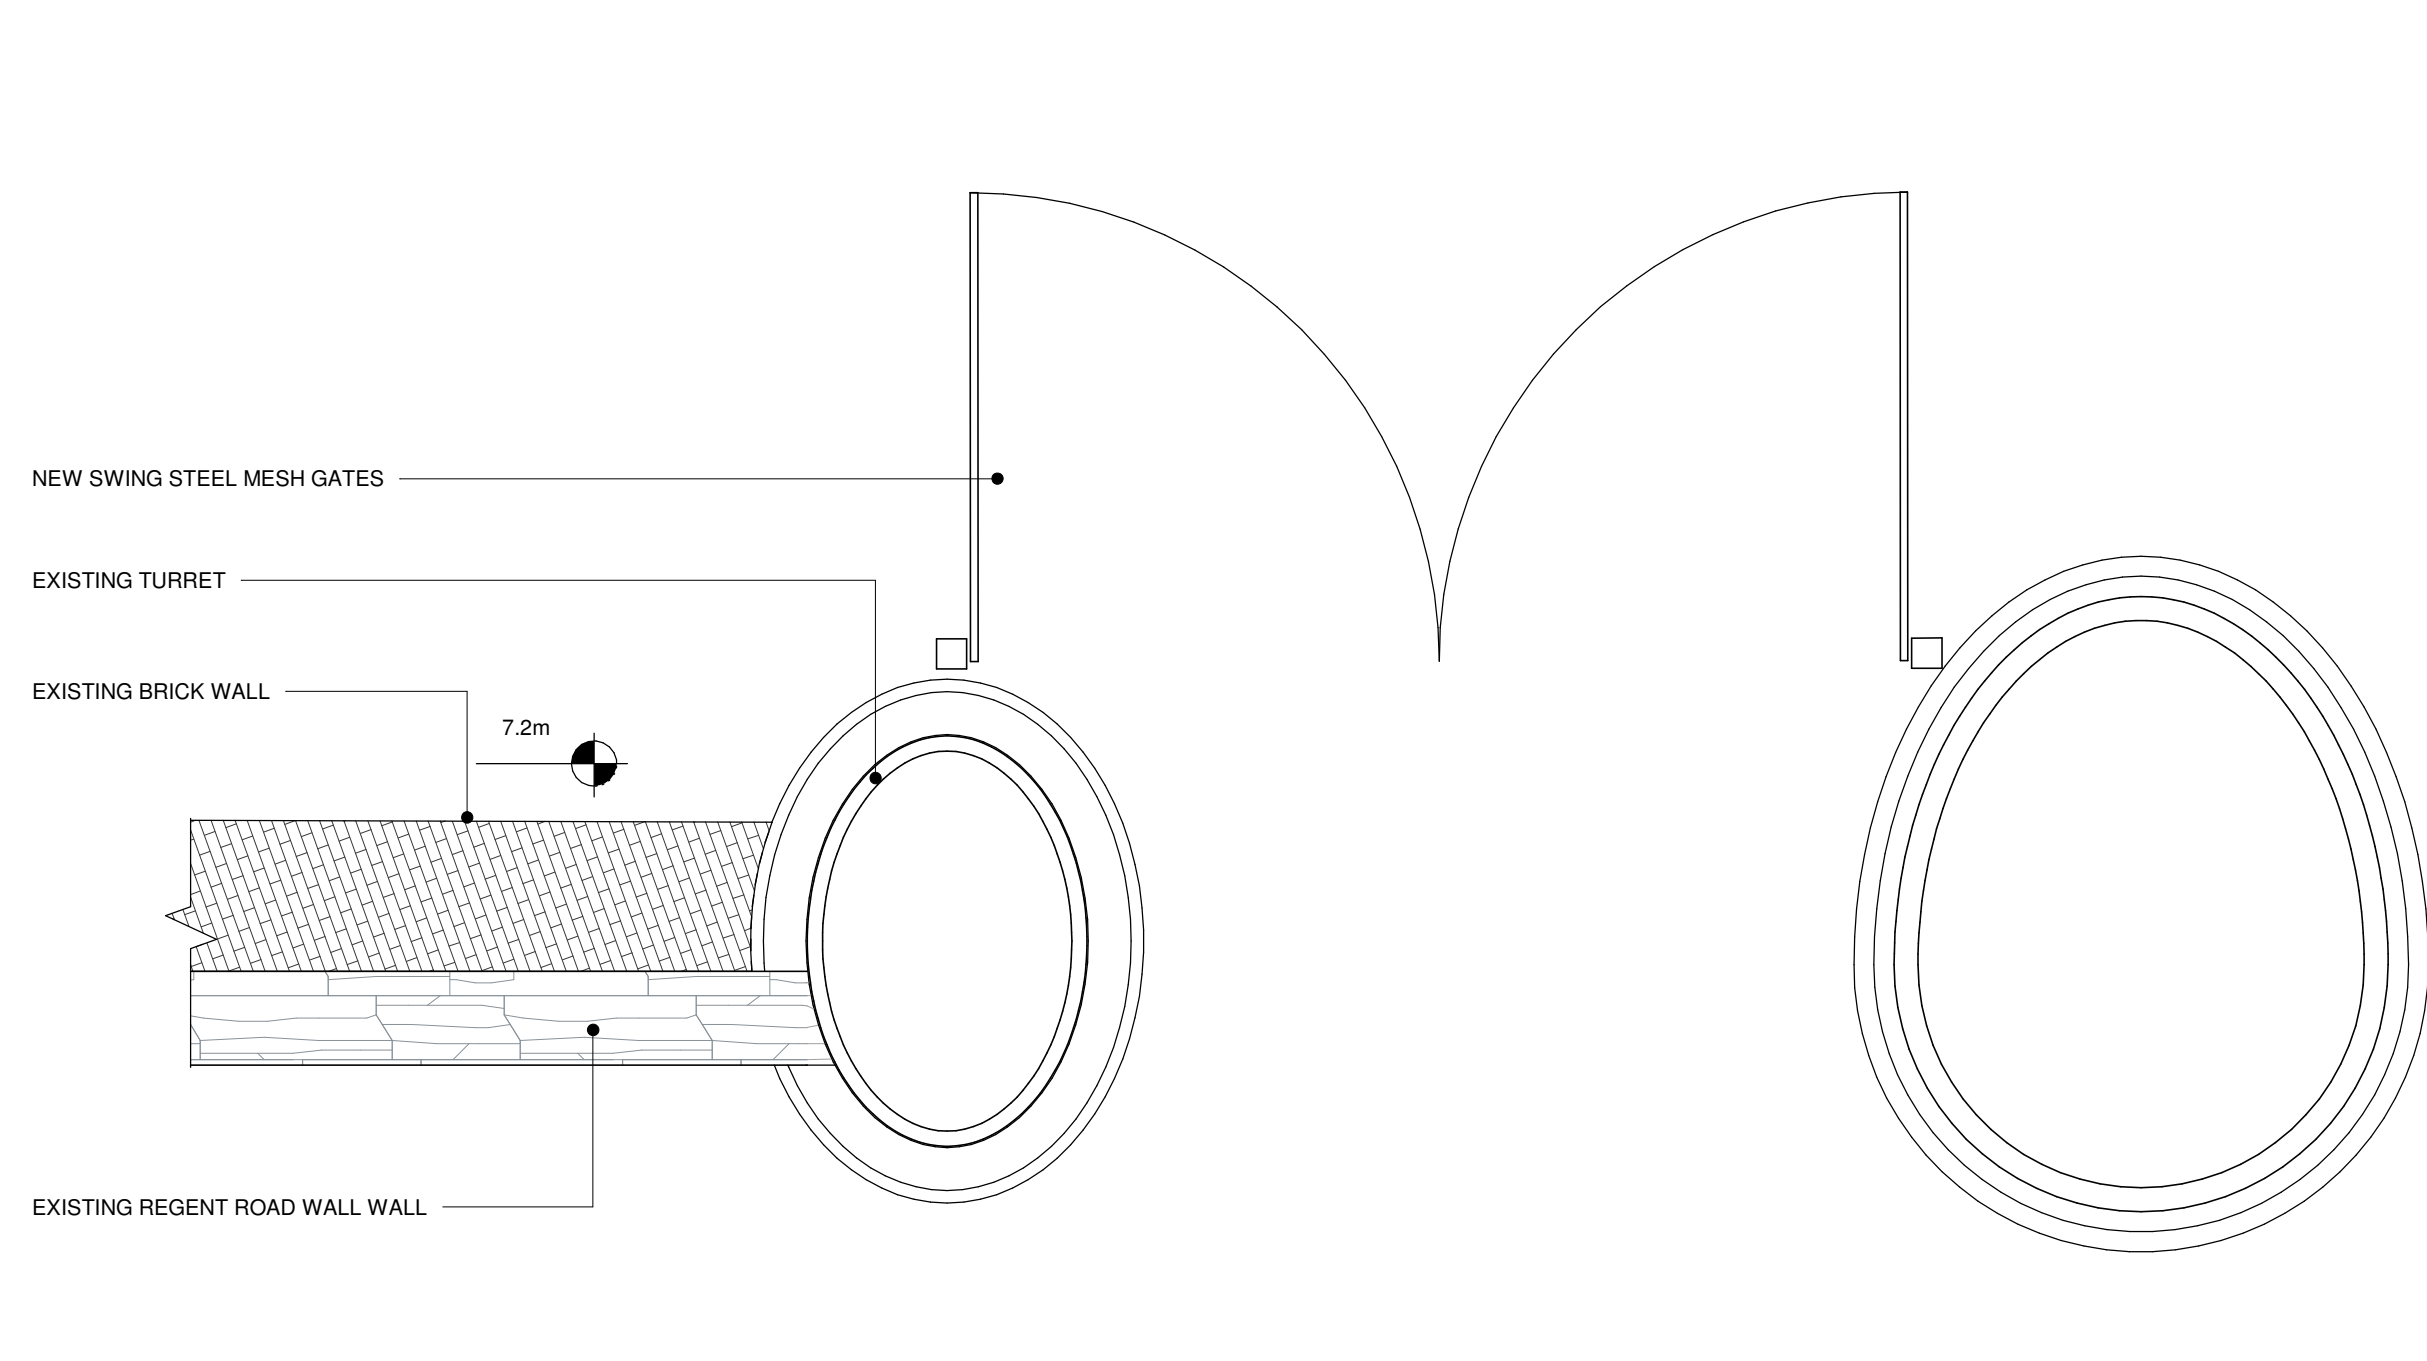


2 REGENT ROAD WALL NORTH ENTRY ENLARGED PLAN - LEVEL00
1 : 50

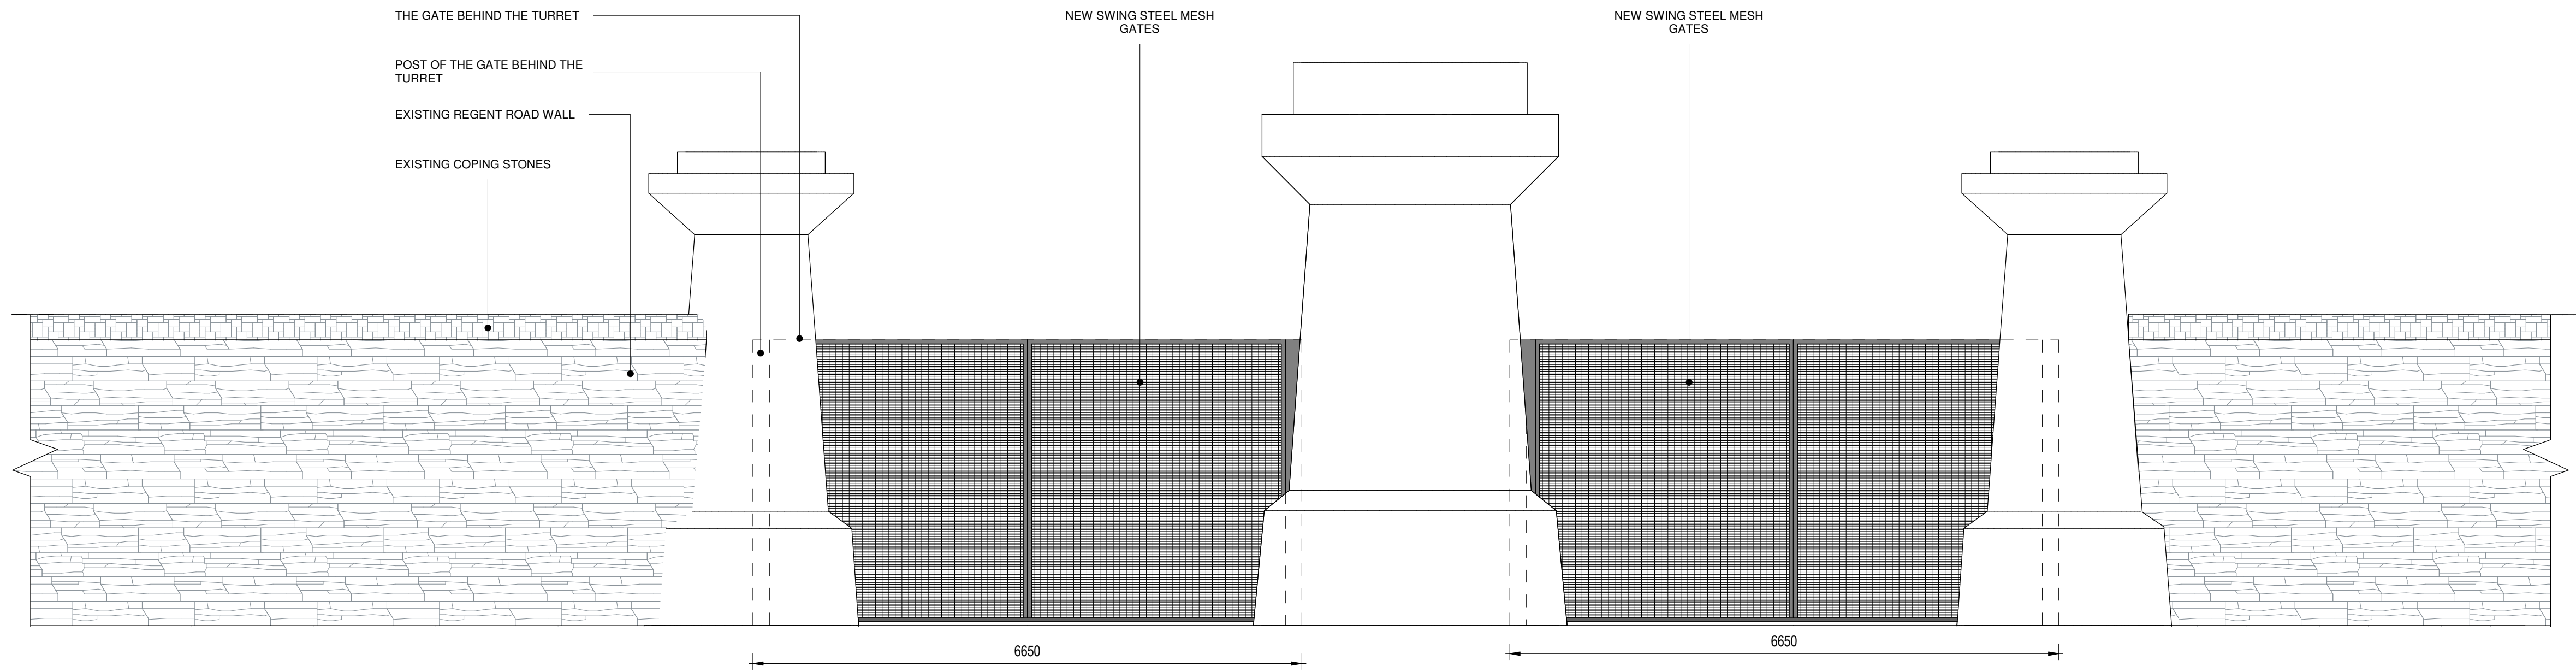


3 REGENT ROAD WALL SOUTH ENTRY
1 : 50

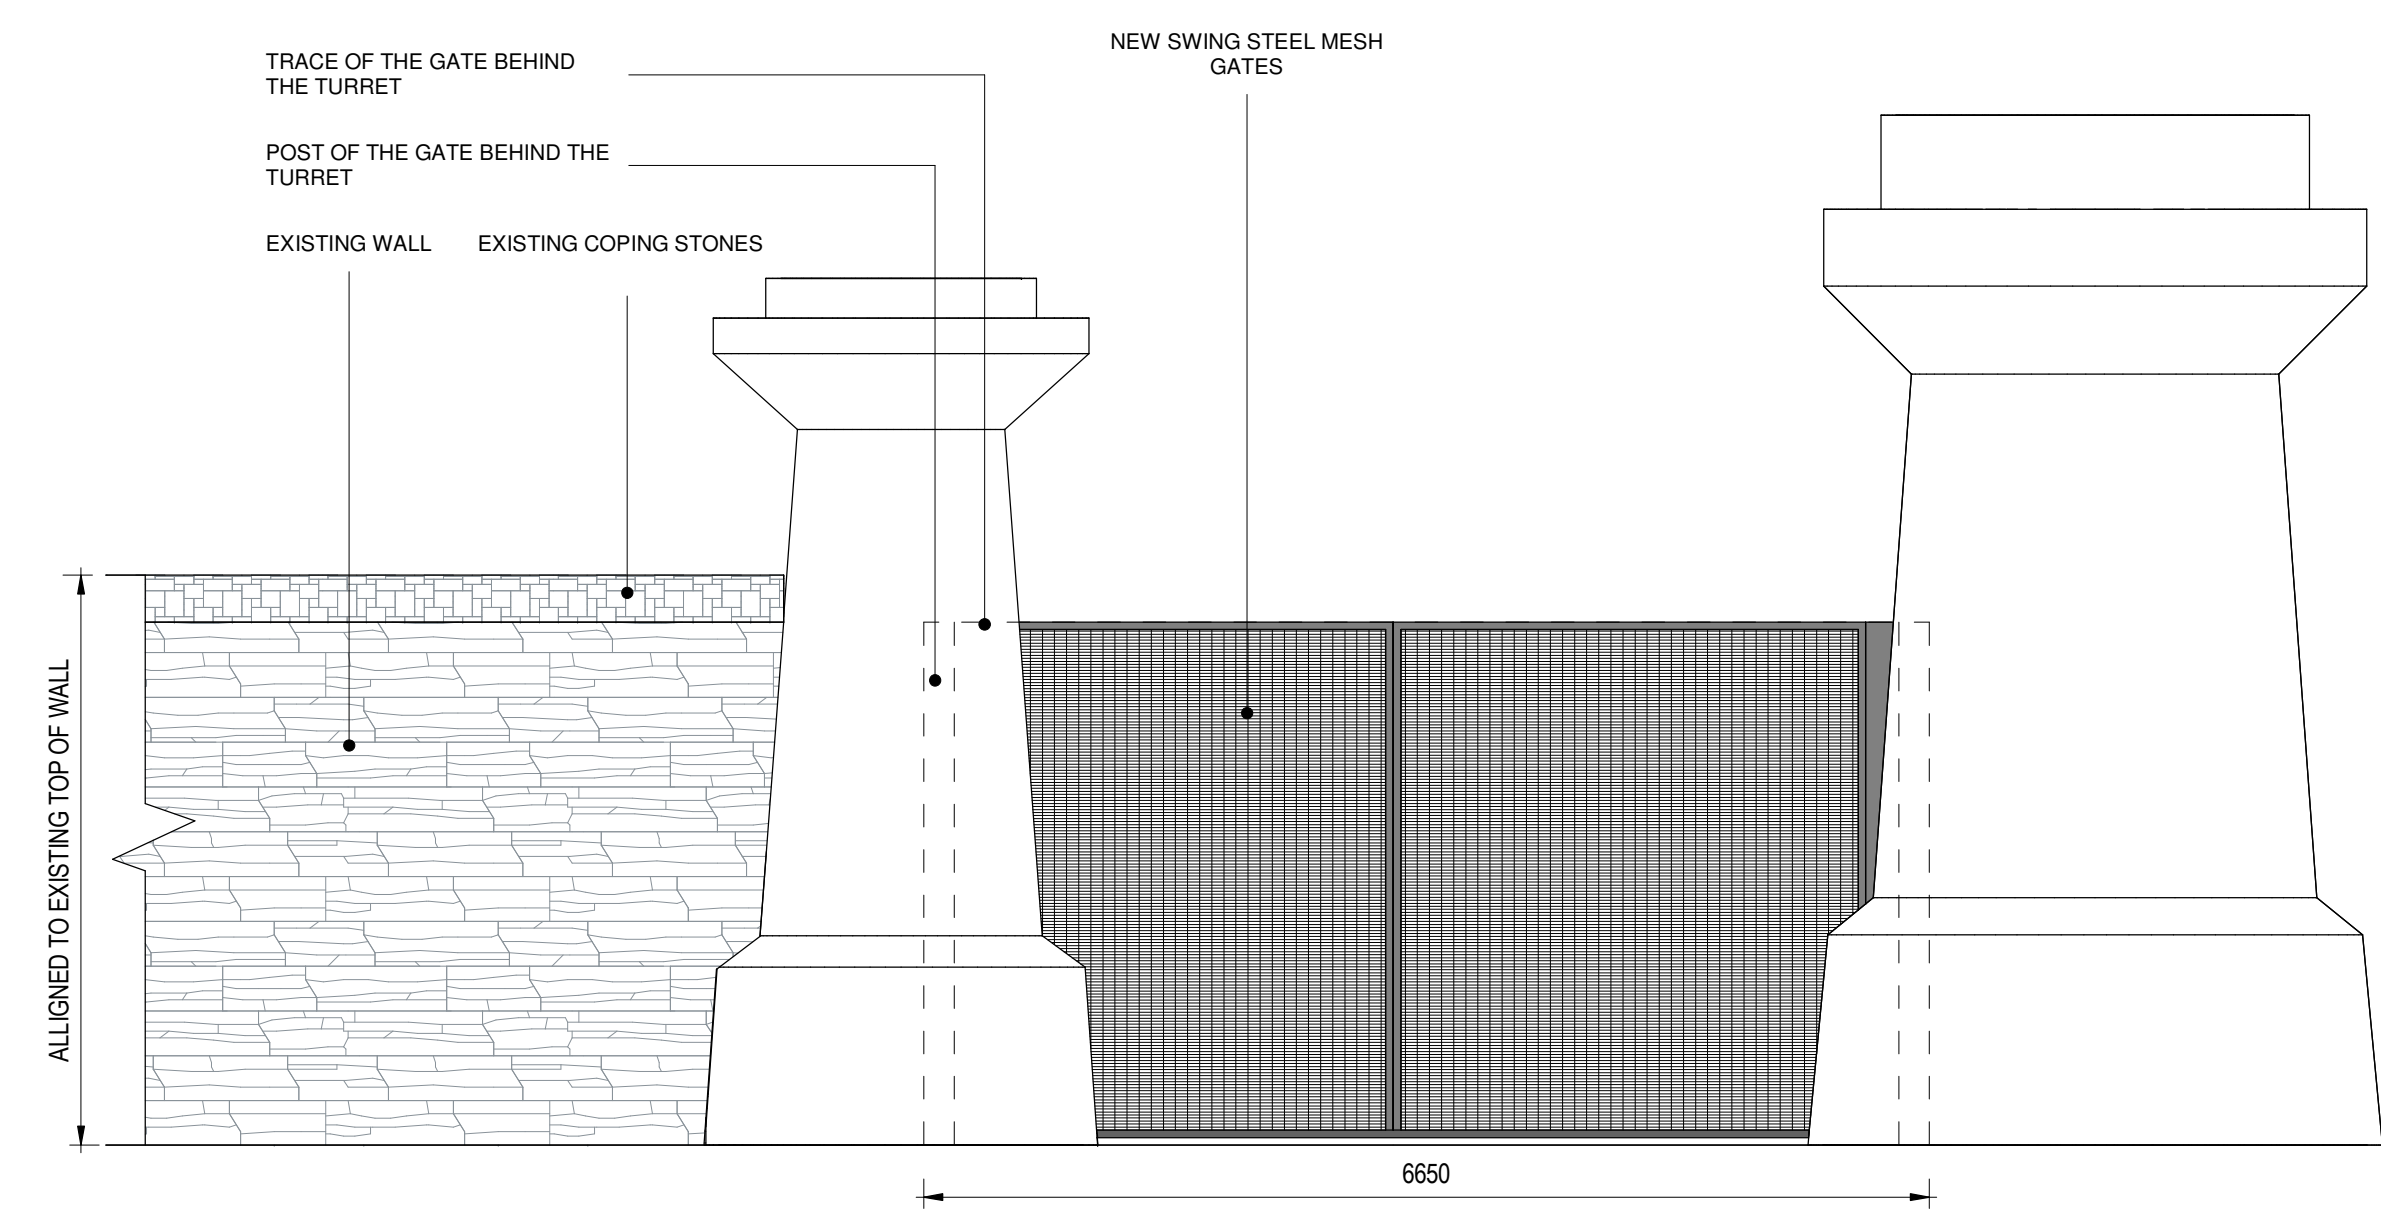


4 REGENT ROAD WALL NORTH ENTRY
1 : 50

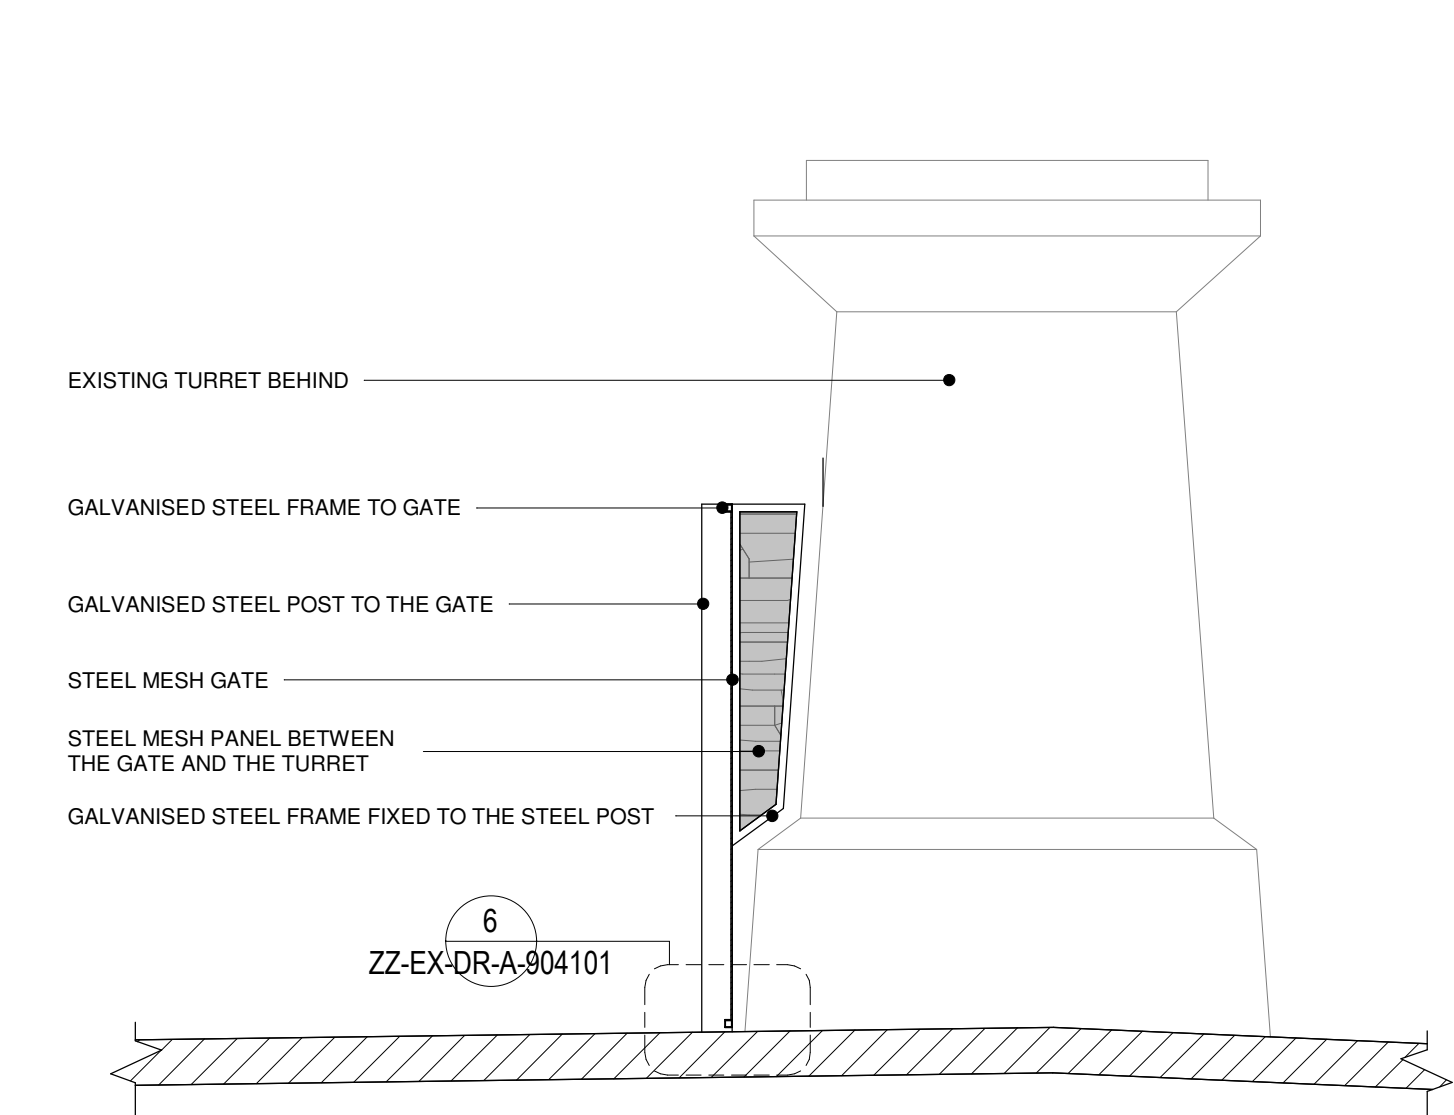

5 REGENT ROAD WALL SOUTH ENTRY GATE SECTION
1 : 50

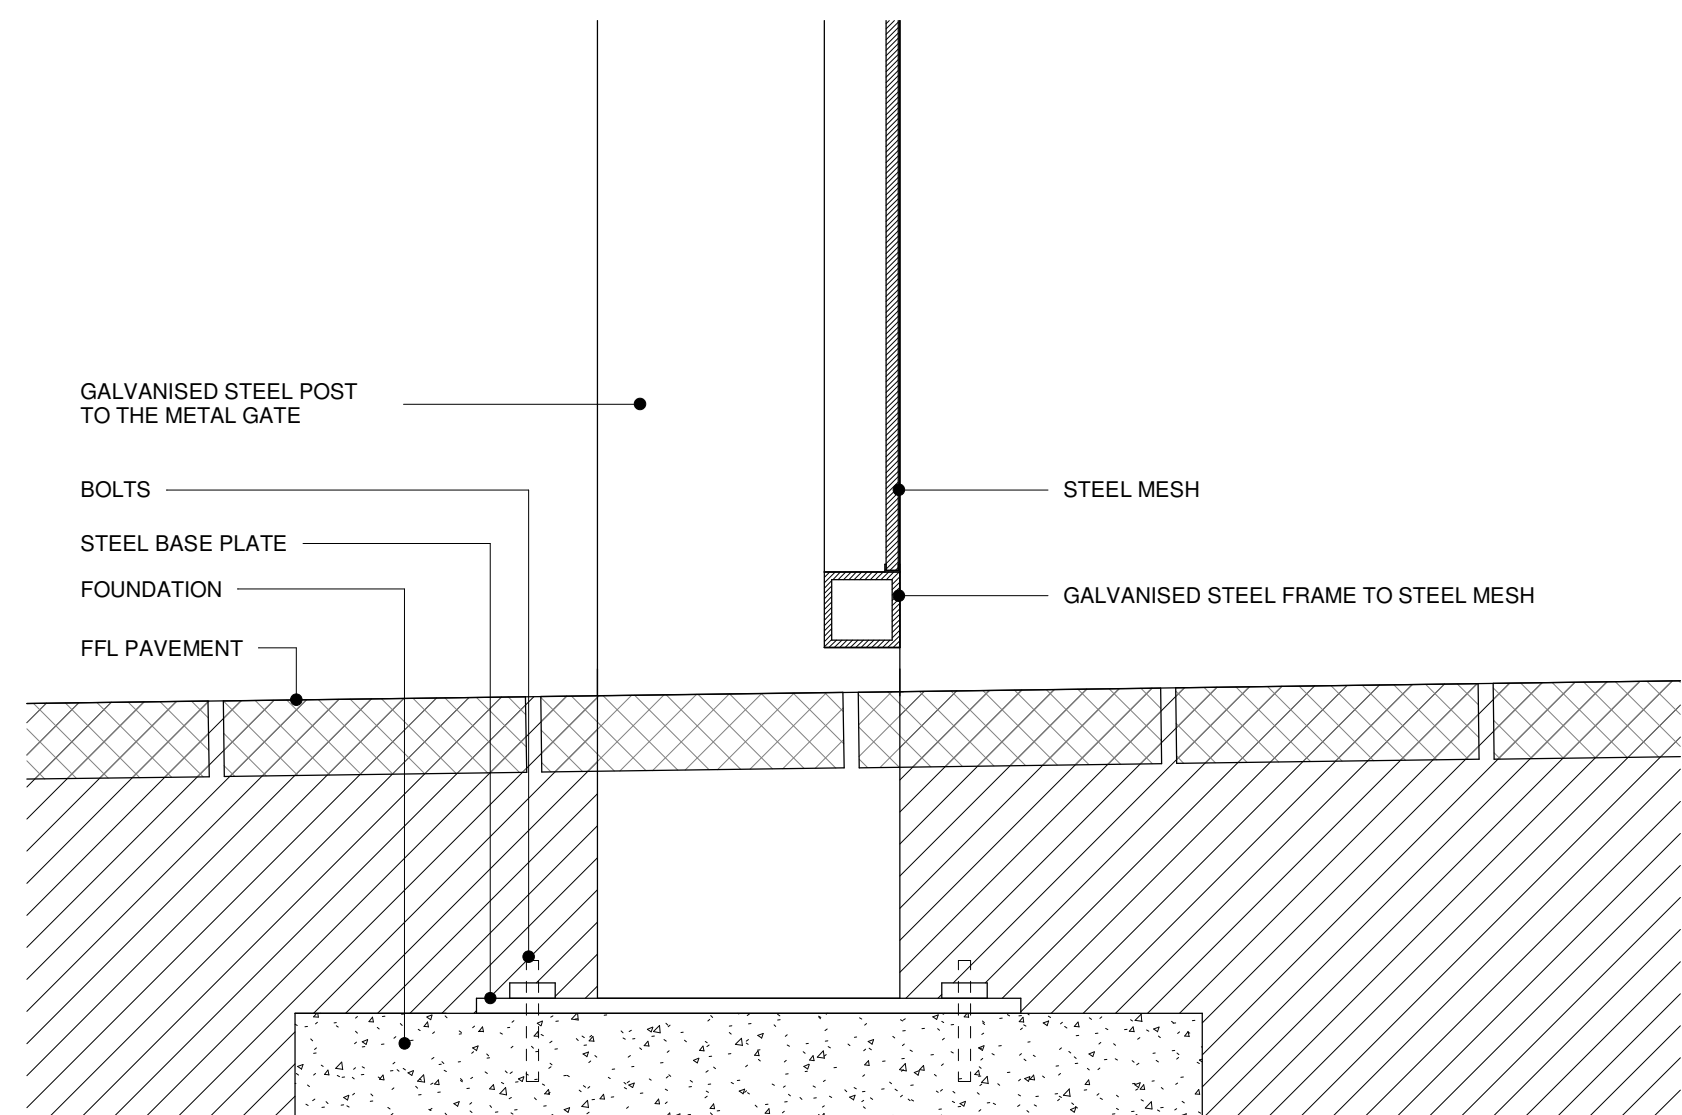

6 REGENT ROAD WALL SOUTH ENTRY GATE BOTTOM DETAIL
1 : 5

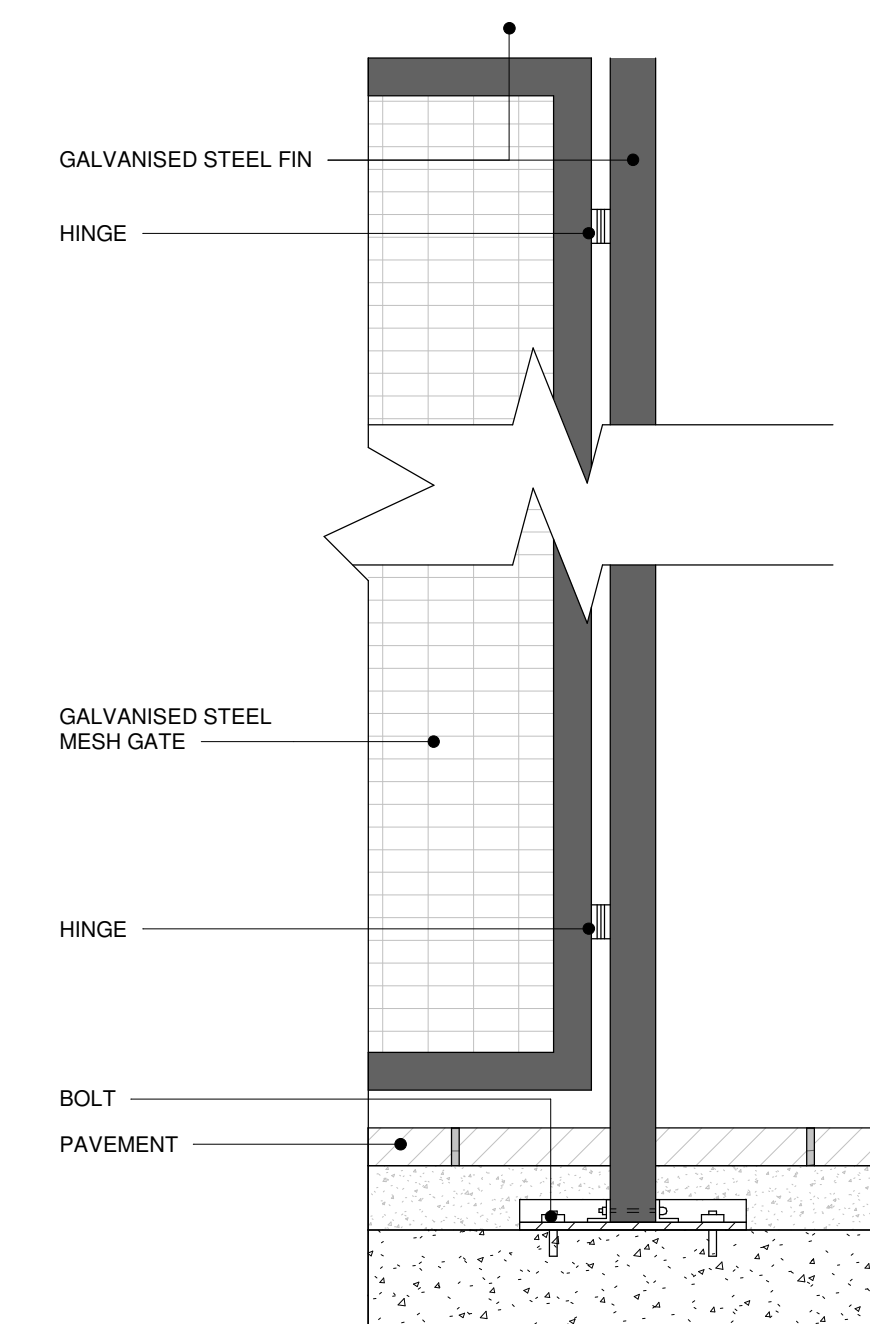

7 REGENT ROAD WALL - TYPICAL GATE ELEVATION DETAIL
1 : 10

(FOR LOCAL AUTHORITY USE)

QR Code

05000

1 : 100

General Notes

1. DO NOT SCALE FROM THIS DRAWING.

2. ALL DIMENSIONS ARE IN MILLIMETRES AND LEVELS IN METERS UNLESS STATED OTHERWISE.

3. ALL DIMENSIONS TO BE VERIFIED ON SITE AND APPROVED BY THE ENGINEER.

THIS DRAWING SHOULD BE READ IN CONJUNCTION WITH OTHER RELEVANT ARCHITECTURAL, STRUCTURAL, MECHANICAL AND ELECTRICAL DRAWINGS AND ALL RELEVANT SECTIONS OF THE SPECIFICATIONS.

4. ANY DISCREPANCIES FROM THE INFORMATION REPRESENTED HERE ARE TO BE REPORTED TO THE CLD BEFORE CONSTRUCTION.

No	Description	DP	JSK	MC	18/09/2020
P03	S2 FOR INFORMATION	DP	JSK	MC	18/09/2020
P02	S2 FOR INFORMATION	DP	MC	JSK	11/09/2020
P01	S2 FOR INFORMATION	DP	JSK	MC	25/08/2020
Rev	Description	Appr	CHK	Date	

Client

Project Manager

Planning Consultant

Main Contractor

Design Consultant

Structural / MEP / Infrastructure

Project Title

THE PEOPLE'S PROJECT

Drawing Title

PLANNING ADDENDUM
PUBLIC REALM
REGENT ROAD WALL
PROPOSED TURRET GATES
ELEVATIONS, PLANS & SECTIONS

Checked

JSK

Drawn

PG

Designed

PATTERN DESIGN

Purpose of Issue

FOR INFORMATION

Model File Ref:

BMD01-PAT-ZZ-ZZ-M3-A-10Planning&Sites&Grids

Drawing No

BMD01-PAT-ZZ-EX-DR-A-904101

Scale A0 (841x1189)

Status

As Indicated

S2

Revision No

P03