




1 REGENT ROAD WALL EXISTING PLAN OPENINGS- LEVEL 00
1 : 250

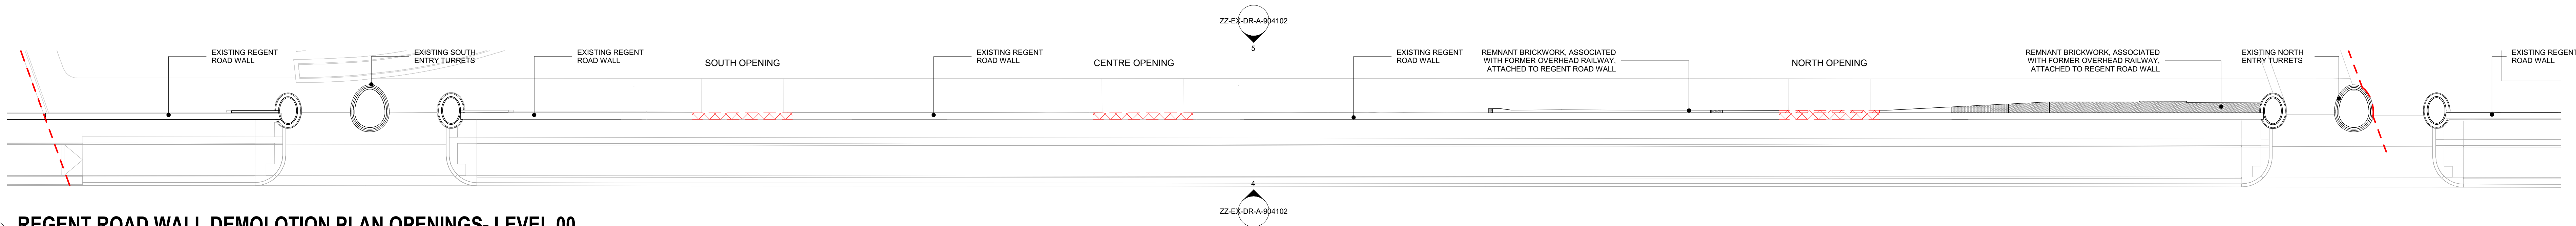


2 REGENT ROAD WALL DEMOLOTION PLAN OPENINGS- LEVEL 00
1 : 250

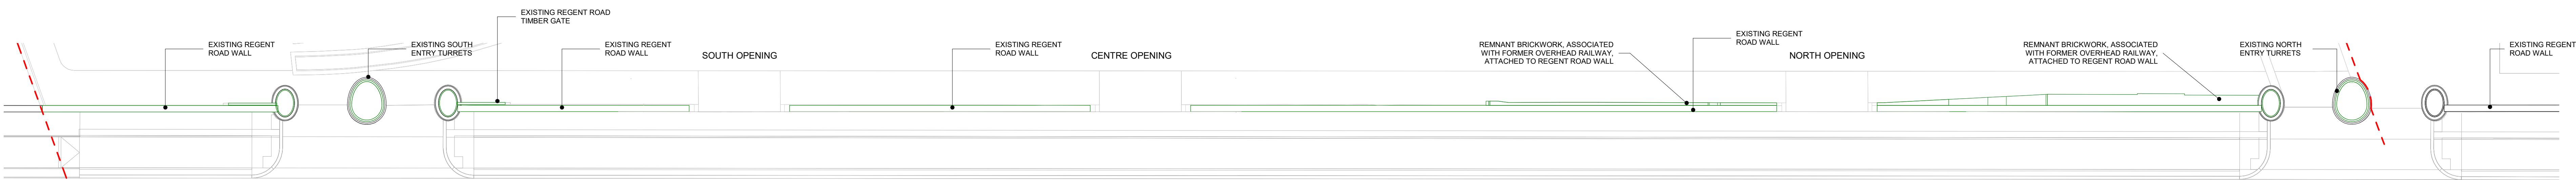

3 REGENT ROAD WALL REMEDIATION PLAN- LEVEL 00
1 : 250

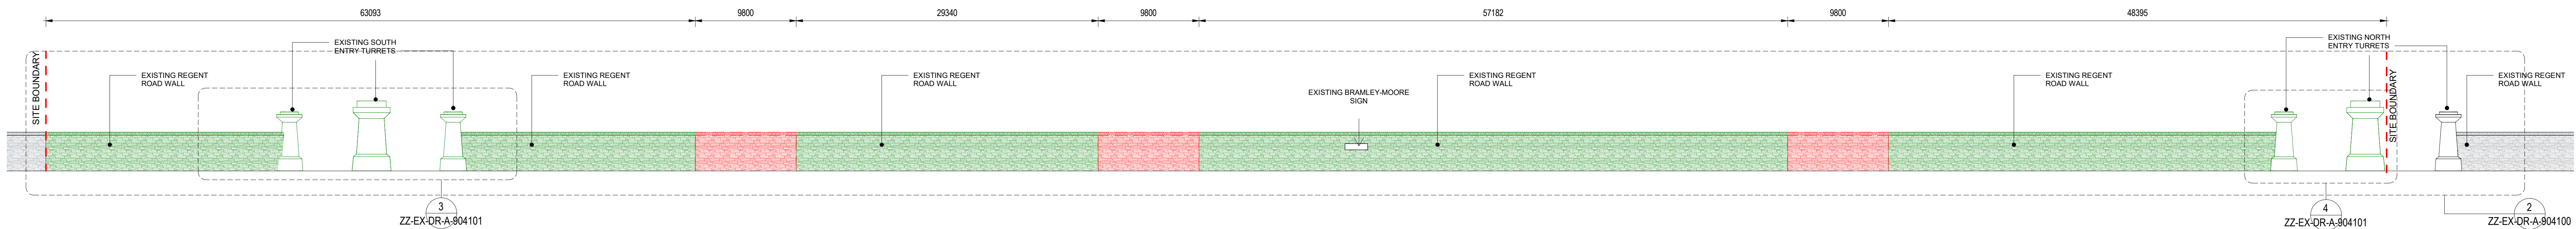

4 REGENT ROAD WALL DEMOLITION ELEVATION-FROM REGENT ROAD
1 : 250

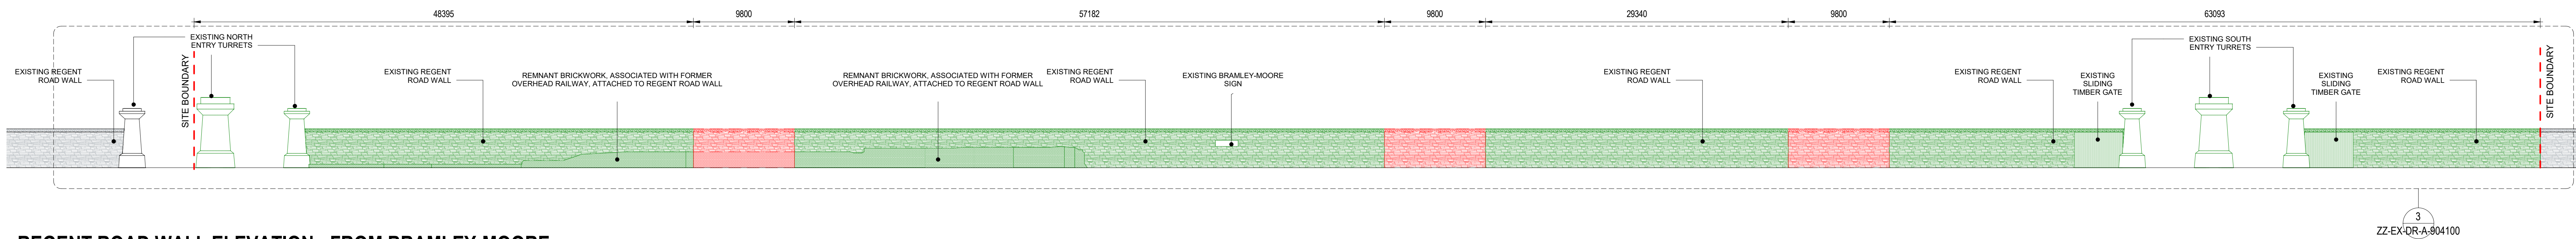

5 REGENT ROAD WALL ELEVATION - FROM BRAMLEY-MOORE DOCK
1 : 250

(FOR LOCAL AUTHORITY USE)

QR Code

0 5 000
1 : 100

General Notes

1. DO NOT SCALE FROM THIS DRAWING
2. ALL DIMENSIONS ARE IN MILLIMETRES AND LEVELS IN METERS UNLESS STATED OTHERWISE.
3. ALL DIMENSIONS TO BE VERIFIED ON SITE AND APPROVED BY THE ENGINEER.
THIS DRAWING SHOULD BE READ IN CONJUNCTION WITH OTHER RELEVANT ARCHITECTURAL, STRUCTURAL, MECHANICAL AND ELECTRICAL DRAWINGS AND ALL RELEVANT SECTIONS OF THE SPECIFICATIONS.
4. ANY DISCREPANCIES FROM THE INFORMATION REPRESENTED HERE ARE TO BE REPORTED TO THE CLD BEFORE CONSTRUCTION.

LEGEND:

Demolition

Remediation - Extent of wall subject to repair where necessary

For details of proposed repairs please refer to 'Reconstruction Works, Repairs and Non-Intrusive Works - Methodology Statement' submitted as part of the Regent Road Wall LEC application

No Description

SAFETY, HEALTH AND ENVIRONMENT INFORMATION

Brief details on the identified hazard symbol referencing the unusual residual hazards/ risks are listed above.

No	Description	DP	PG	Date
P04	S2 FOR INFORMATION	DP	PG	25/09/2020
P03	S2 FOR INFORMATION	DP	PG	15/09/2020
P02	S2 FOR INFORMATION	DP	MC	11/09/2020
P01	S2 FOR INFORMATION	DP	PG	28/08/2020

Client

Everton

Project Manager

Planning Consultant

GT GARDINER & THEOBALD

CBRE

Main Contractor

LAING O'Rourke

Design Consultant

PATTERN

Structural / MEP / Infrastructure

BURO HAPOLD

Project Title

THE PEOPLE'S PROJECT

Drawing Title

PLANNING ADDENDUM
PUBLIC REALM
REGENT ROAD WALL
EXISTING, DEMOLITION & REMEDIATION
PLAN

Checked
PG

Drawn
EU

Designed
PATTERN DESIGN

Purpose of Issue
FOR INFORMATION

Model File Ref:
BMD01-PAT-ZZ-M3-A-10Planning&Sites&Grids

Drawing No
BMD01-PAT-ZZ-EX-DR-A-904102

Scale A0 (841x1189)
1 : 250

Status
S2

Revision No
P04