


DISTRUBUTED NETWORK OPERATOR COMPOUND & SURFACE

CARPARK ELEVATION - EAST SIGNAGE & SCREENS

1:200

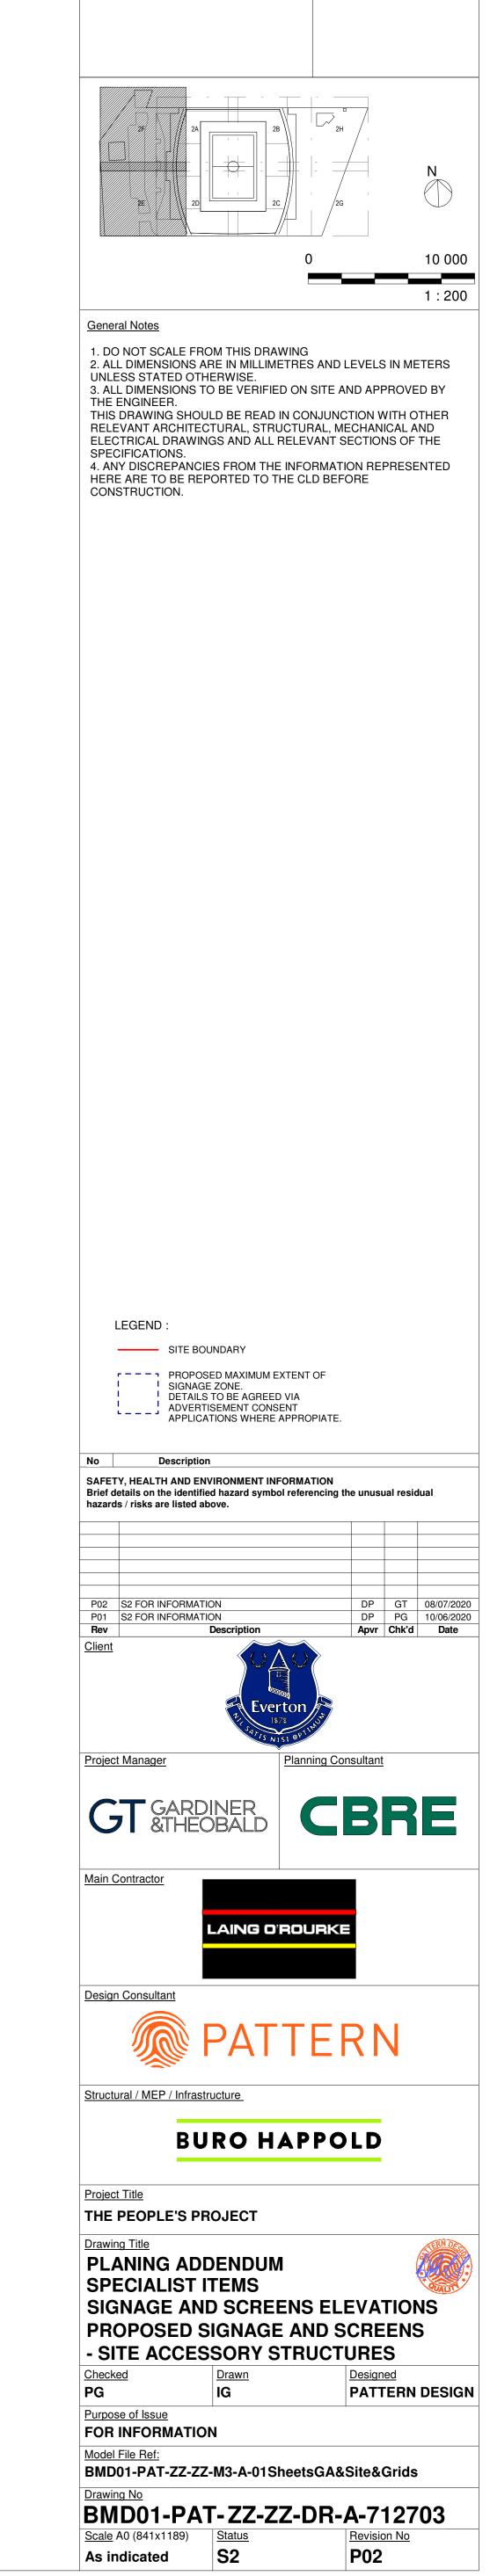

(FOR LOCAL AUTHORITY USE)

QR Code